


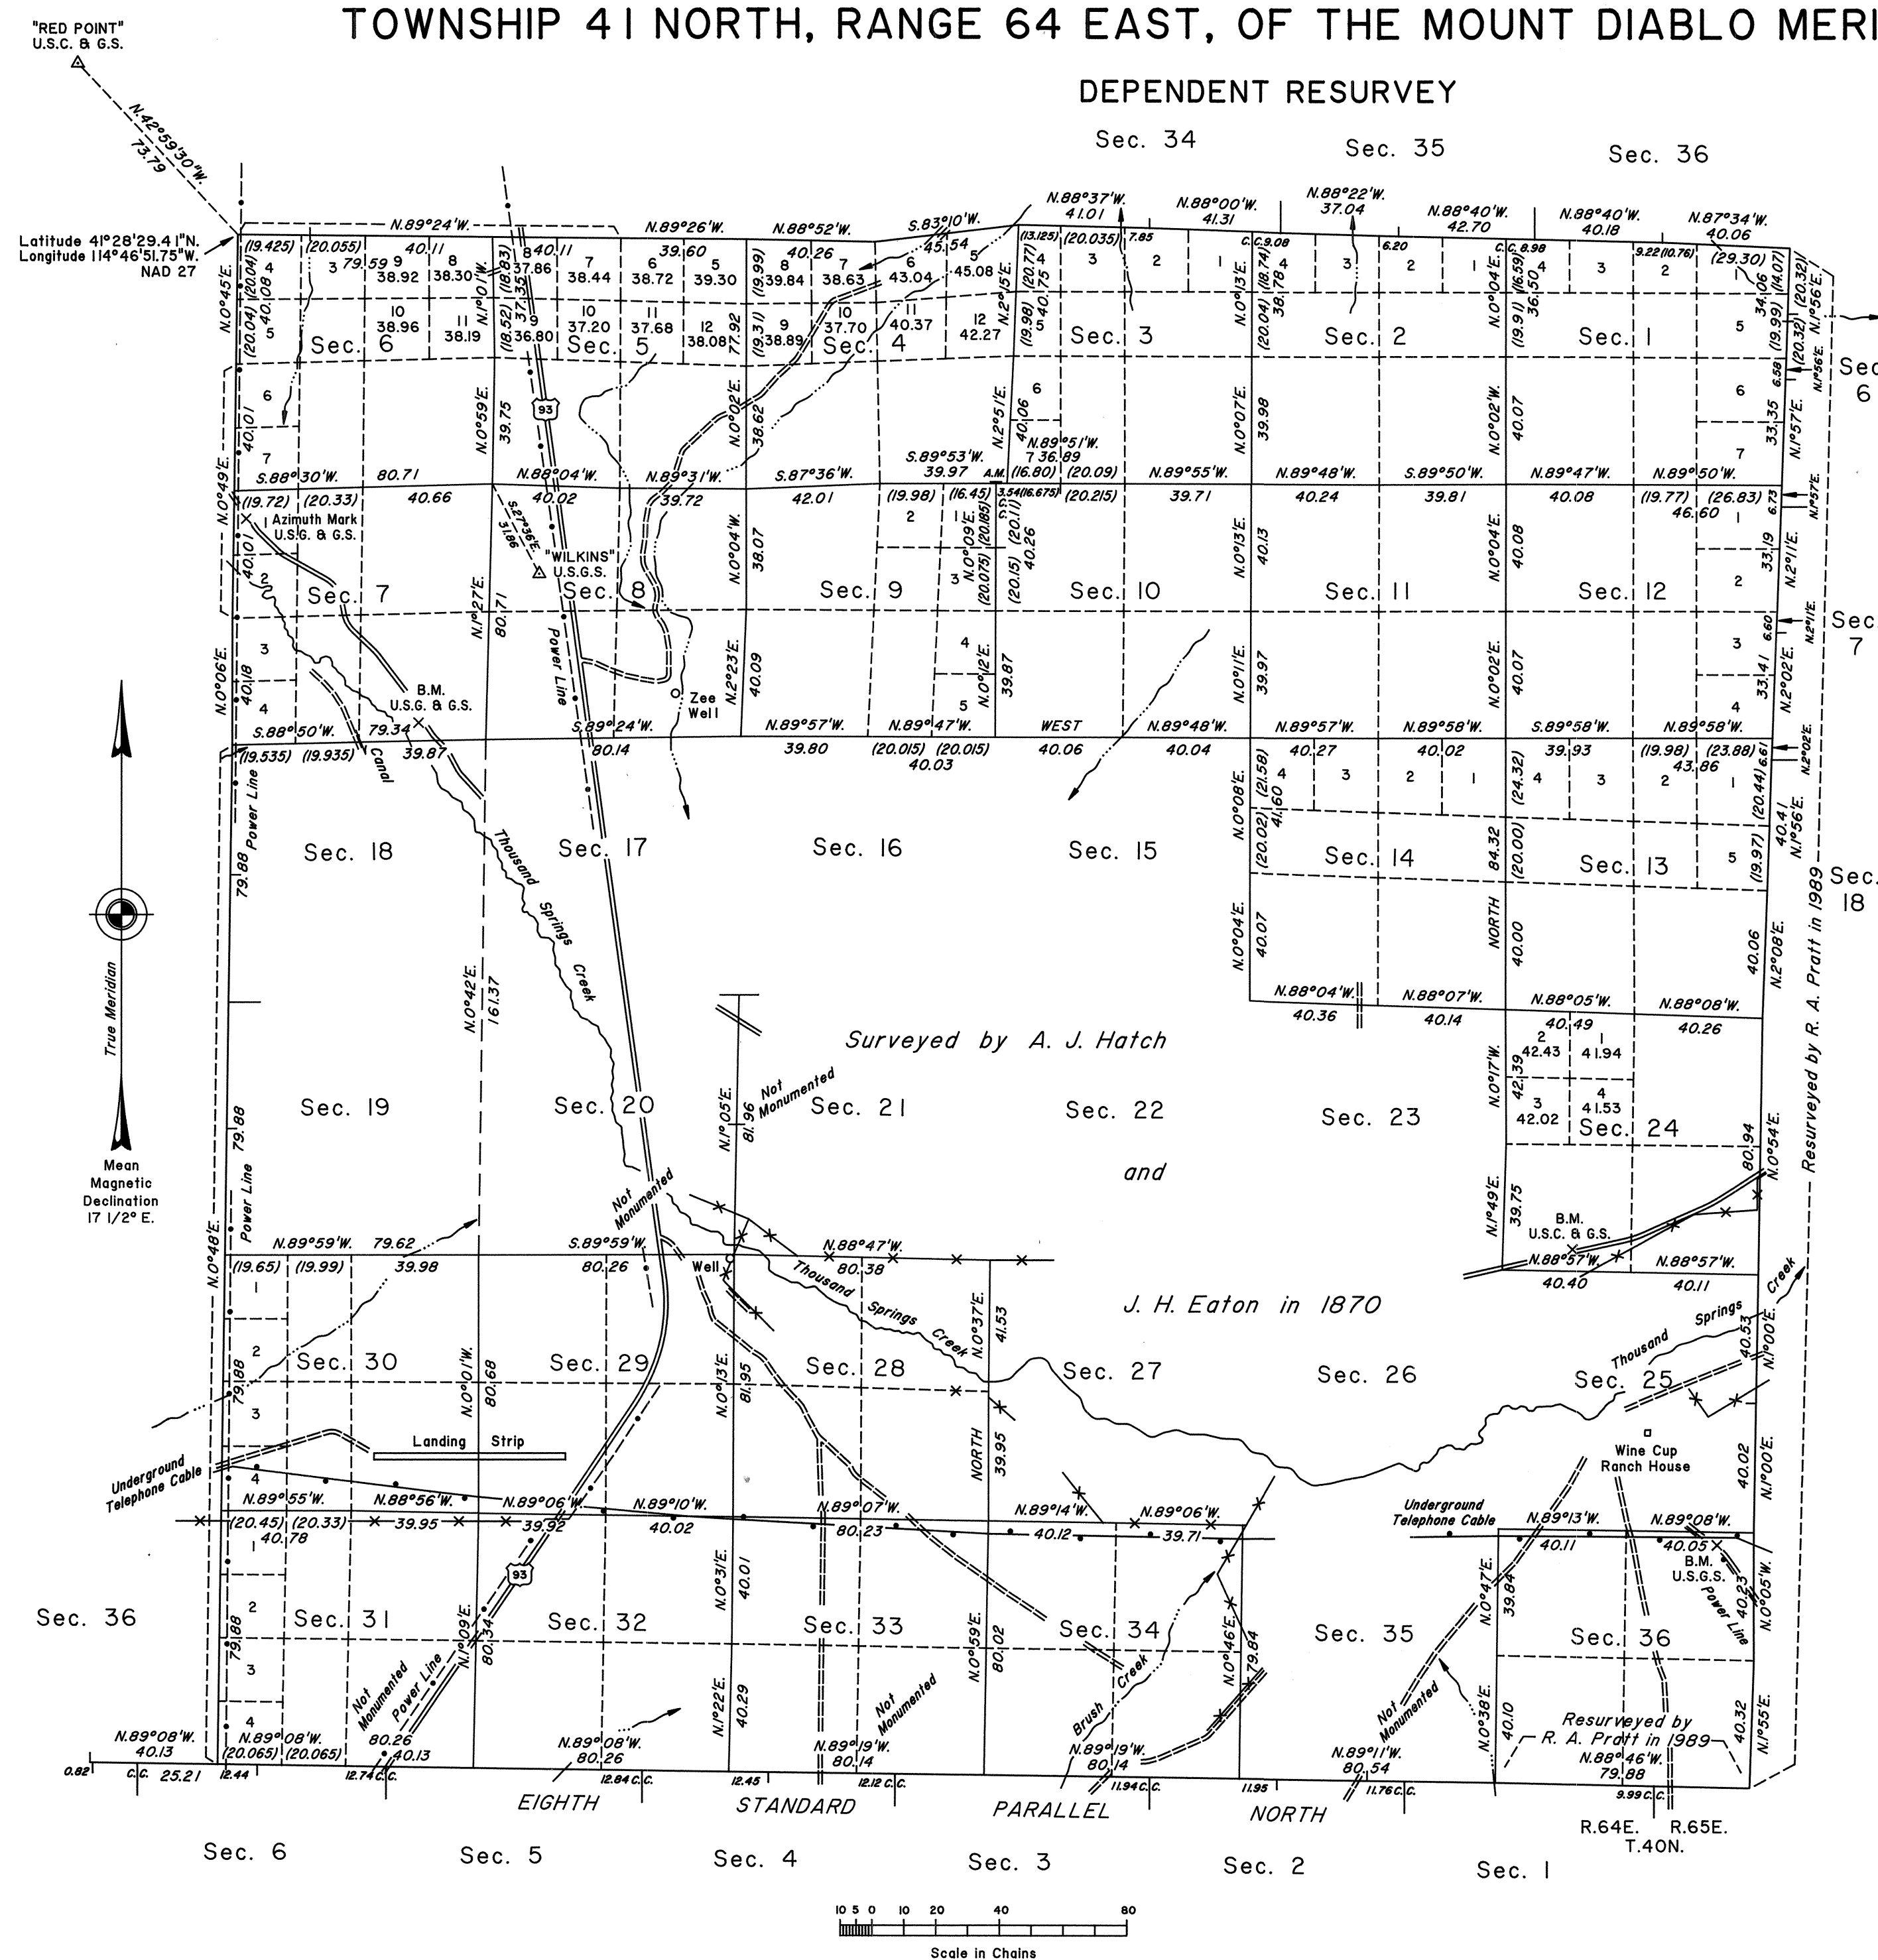

A history of surveys is contained in the field notes.

The Eighth Standard Parallel North, through a portion of Ranges 63 and 64 East, was dependently resurveyed concurrently under this same Group.

This plat represents the dependent resurvey of the south boundary of Township 42 North, Range 64 East; and the dependent resurvey of the west boundary and a portion of the subdivisional lines of Township 41 North, Range 64 East, Mount Diablo Meridian, Nevada, designed to restore the corners in their true original locations according to the best available evidence.

Except as indicated hereon, the lottings and areas are as shown on the plats approved November 9, 1870, March 4, 1905, and May 7, 1907.

Survey executed by Robert A. Pratt, Cadastral Surveyor, beginning June 16, 1989, and completed August 4, 1989, pursuant to Special Instructions dated May 18, 1989, for Group No. 676, Nevada.

UNITED STATES DEPARTMENT OF THE INTERIOR
BUREAU OF LAND MANAGEMENT

Reno, Nevada June 18, 1996

This plat is strictly conformable to the approved field notes, and the survey, having been correctly executed in accordance with the requirements of law and the regulations of this Bureau, is hereby accepted.

For the Director

Robert H. Thompson

Acting Chief Cadastral Surveyor, Nevada

T.41N., R.64E., M.D.M.