


TOWNSHIP N^o 41 NORTH RANGE N^o 66 EAST MOUNT DIABLO MERIDIAN

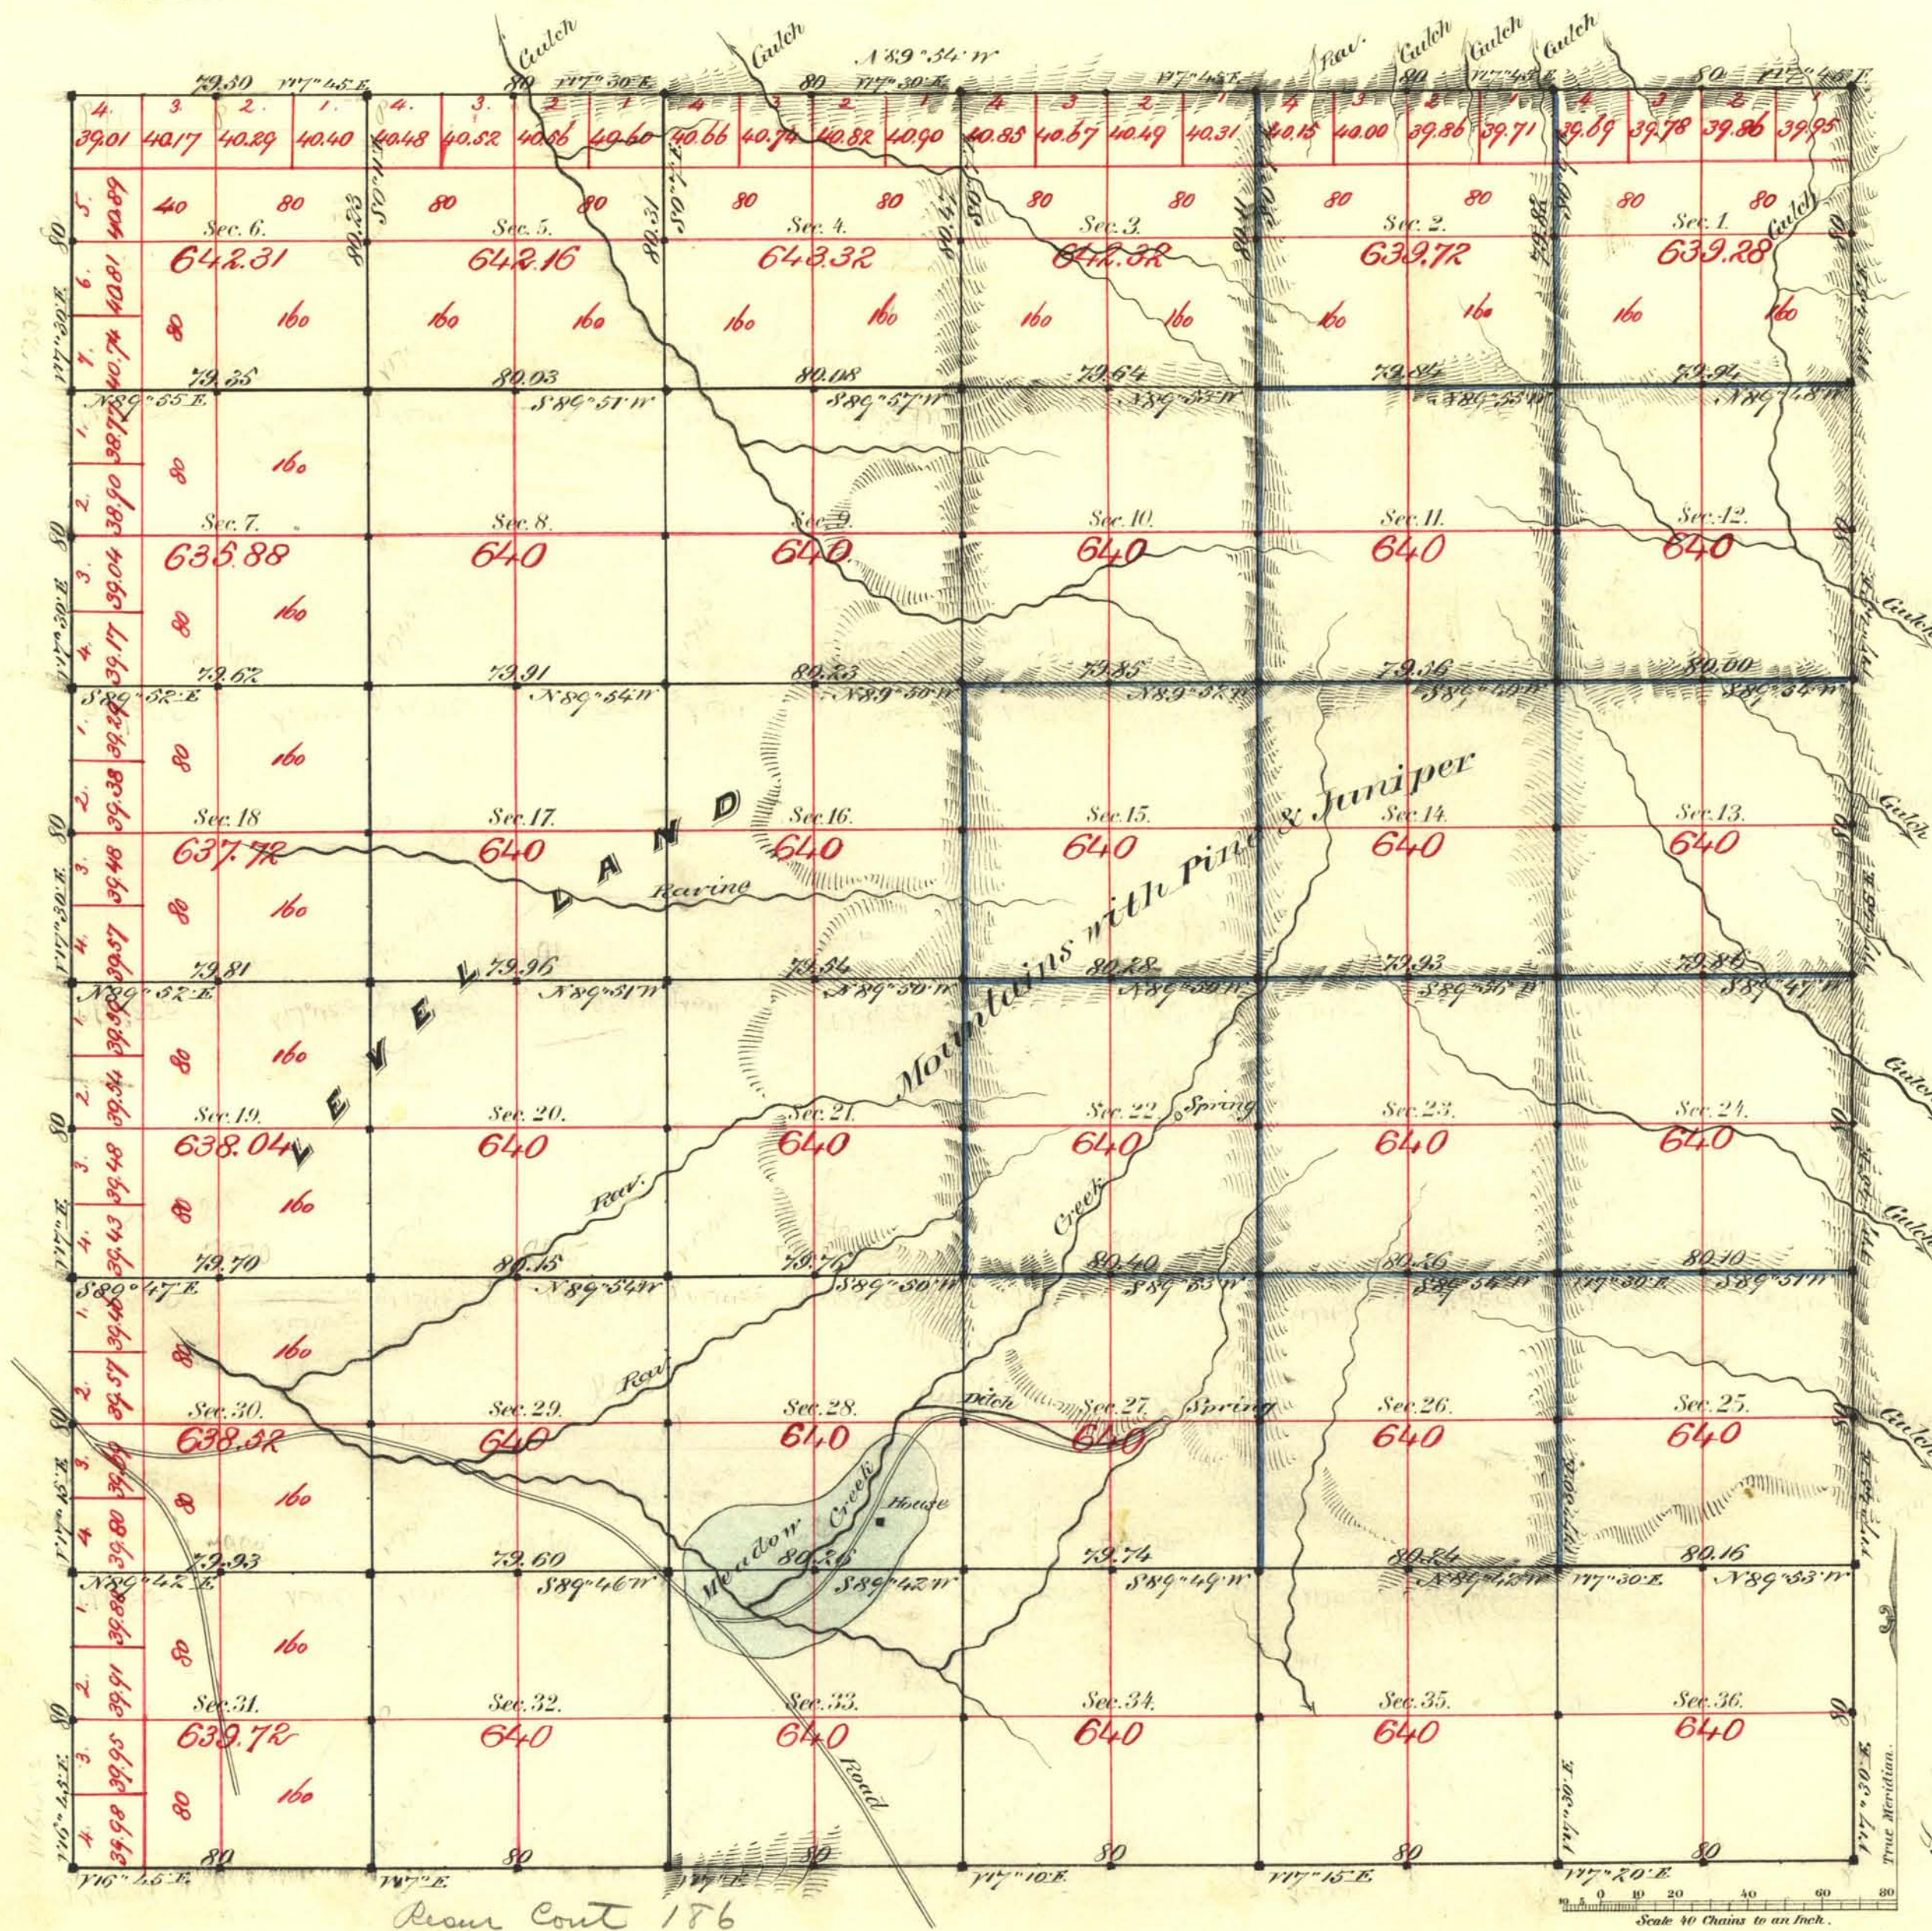

Aggregate Area of Public Land Surveyed 23,038.99 Acres

Commenced Feb. 24th 1881
Completed March 3rd "

Subdivision lines not noted run with Var. of 14.45' E.

Survey Designated	By Whom Surveyed	Date of Contract	Amount of Survey	When Surveyed
St. J. City	Blanch & Caban	Aug 15th 1870	12- 80 150	1870
St. J. City	Blanch & Caban	Oct 10th 1881	11- 79 30	1881
Subdividing Block 8	"	"	36- 78 75	"
"	"	"	22- 79 95	"

7th Con
36
113
"

The above Map of Township N. 41 North of Range N. 66 East
Mount Diablo Meridian
is strictly conformable to the field
notes of the survey thereof on file in this Office, which have been examined and approved.

Surveyor General's Office
Virginia City Nev.
May 3rd 1881
C. S. Paris
Sur. Gen. Nev