


TOWNSHIP N^o 41 NORTH RANGE N^o 69 EAST MOUNT DIABLO MERIDIAN

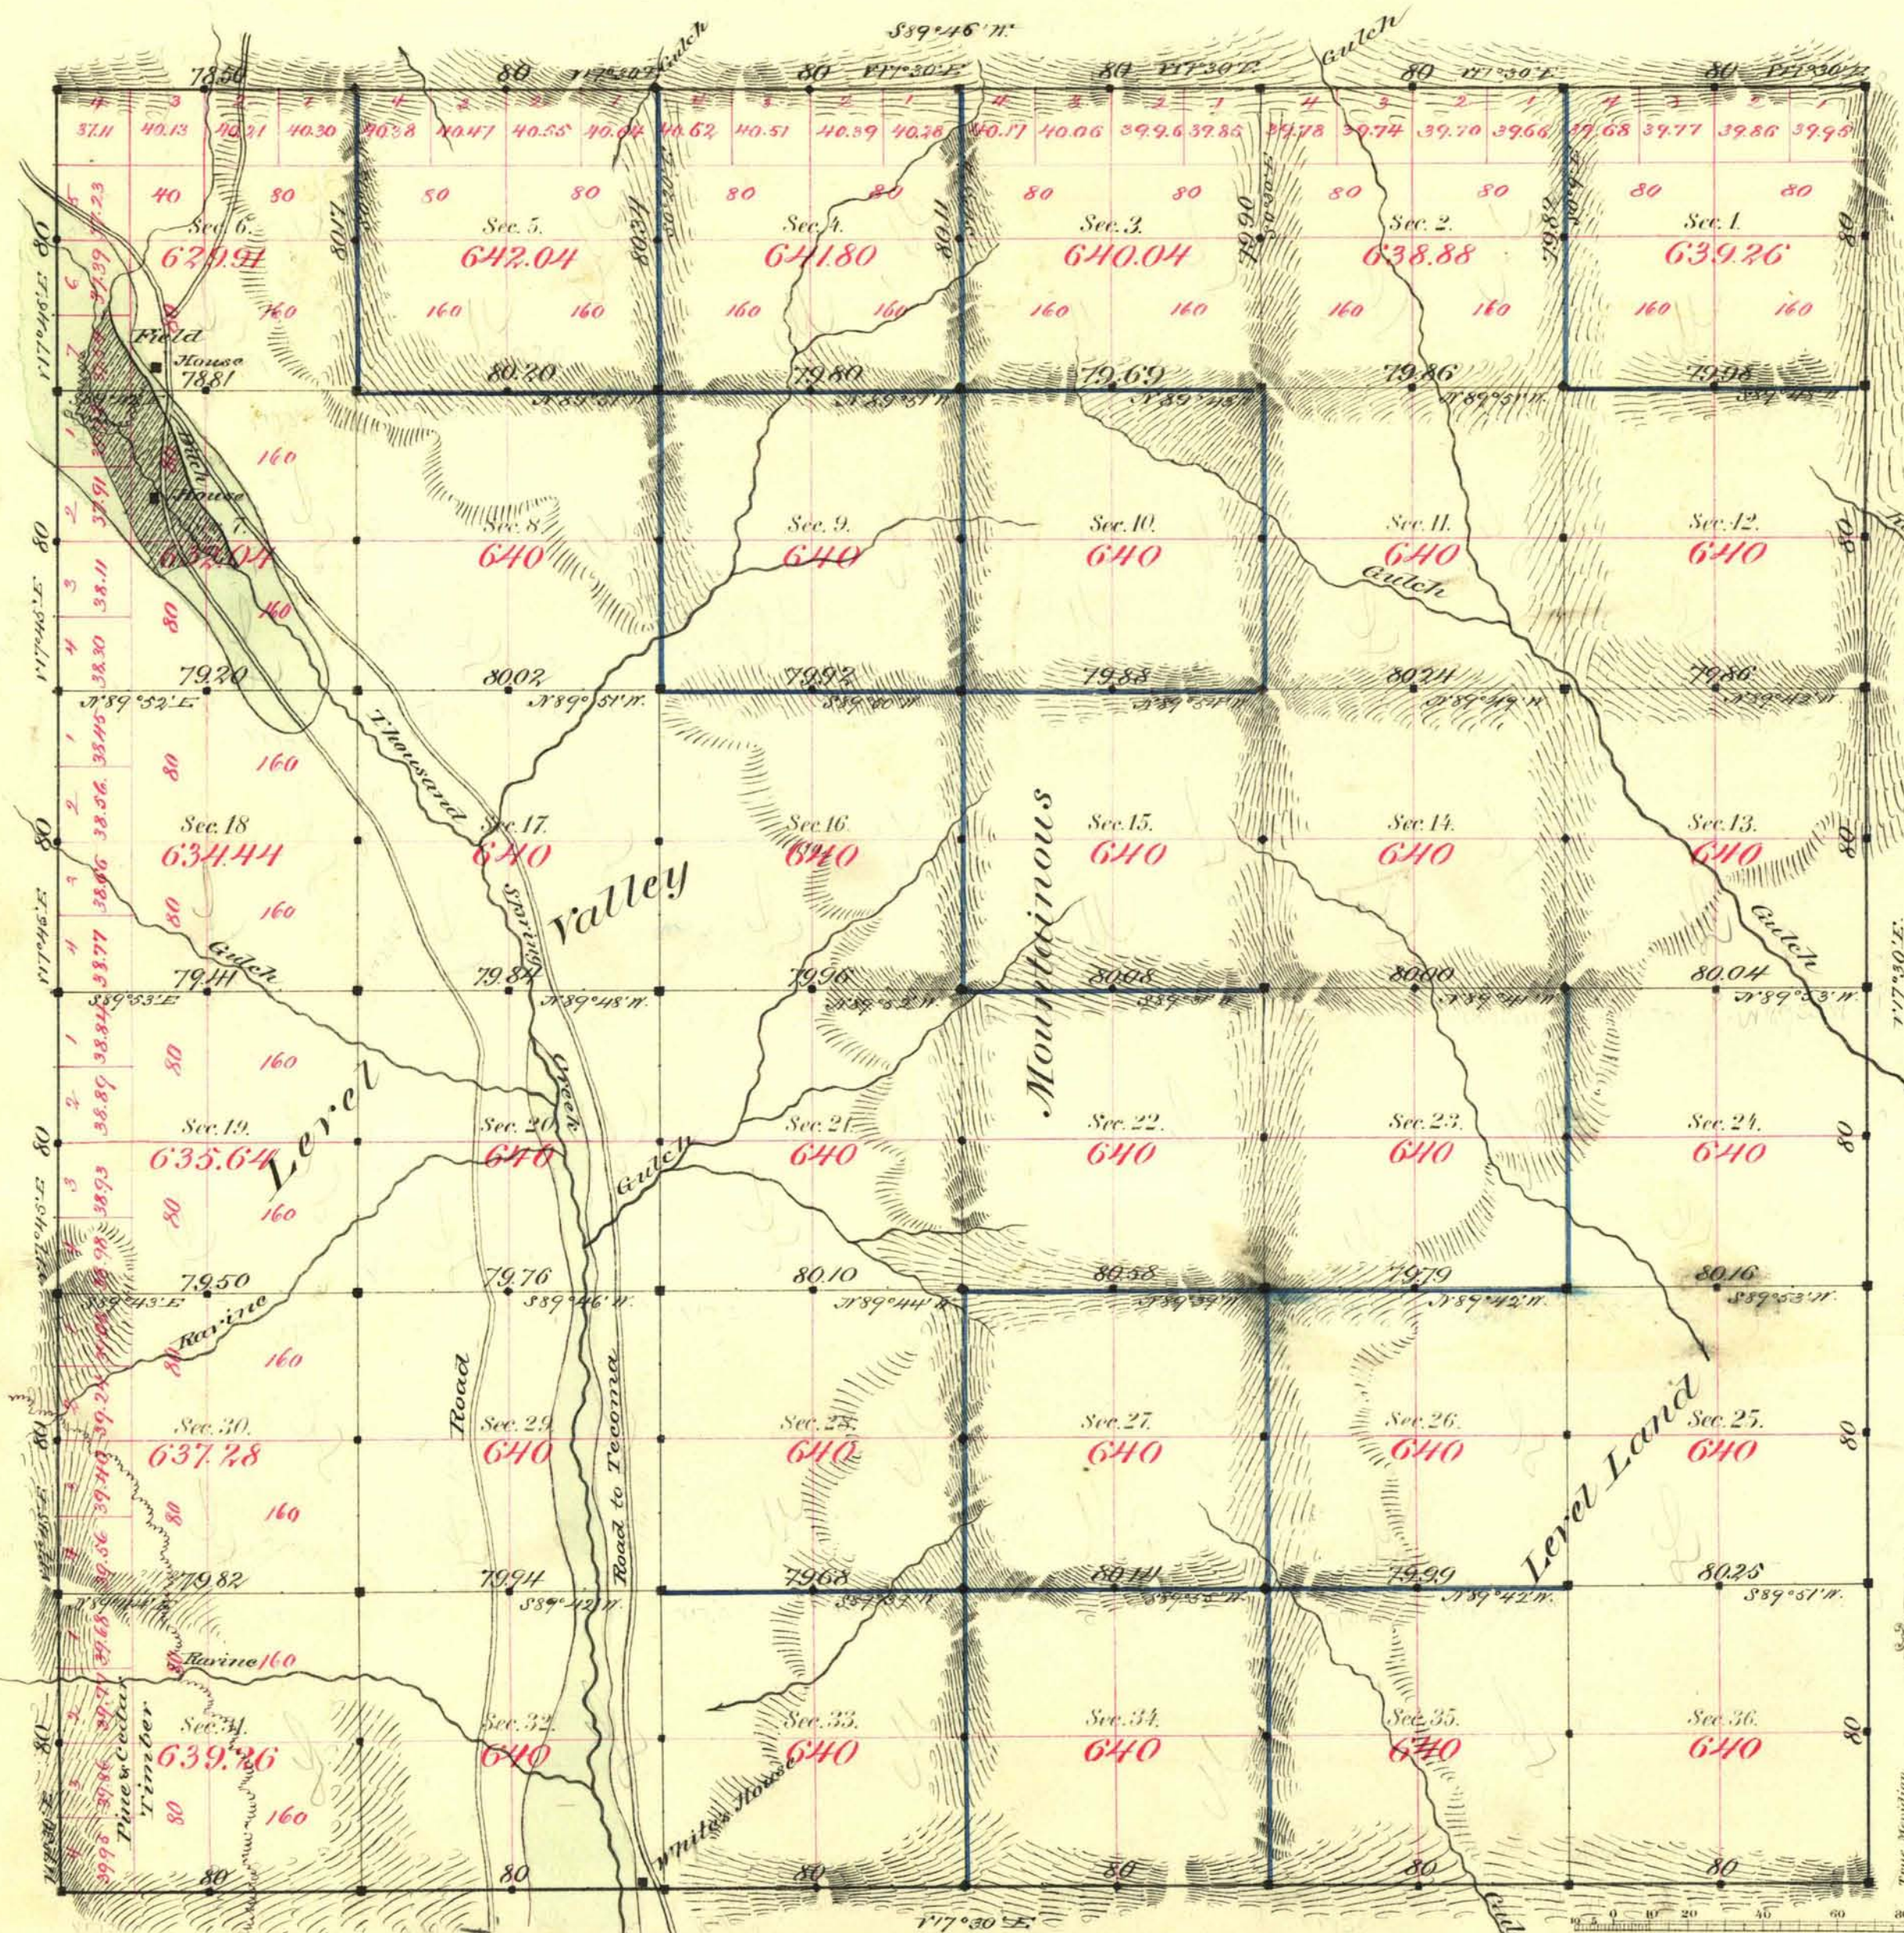

Aggregate Area of Public Land surveyed 23010.59 acres.

Commenced April 15th 1881.
Completed " 21st "

Subdivisions run with a Variation of 17°30' East.

For connections see T 40

Survey Designated	By Whom Surveyed	Date of Contract	Amount of Survey	When Surveyed
1 Day	Samuel & Paul	March 4 th 1881	26-28-28	1881
2. Sec. 10, 11, 12	Samuel & Paul	March 25 th "	17-28-50	"
3. Sec. 13, 14, 15	"	"	34-46-57	April "
4. Sec. 16, 17, 18	"	"	25-30-47	"

79° Cor.
119
120
"

The above map of Township N^o 41 North of Range N^o 69 East
Mount Diablo Meridian is strictly conformable to the field
notes of the survey thereof on file in this Office, which have been examined and approved.

Surveyor General's Office.
Virginia City, Nev.
June 30th 1881

C. S. Parry
Sur. Gen. Nev.