


ORIGINAL

OFFICIALLY FILED
NEVADA STATE OFFICE
10:00 a.m. July 27, 1982

TOWNSHIP 42 NORTH, RANGE 20 EAST, OF THE MOUNT DIABLO MERIDIAN, NEVADA

DEPENDENT RESURVEY

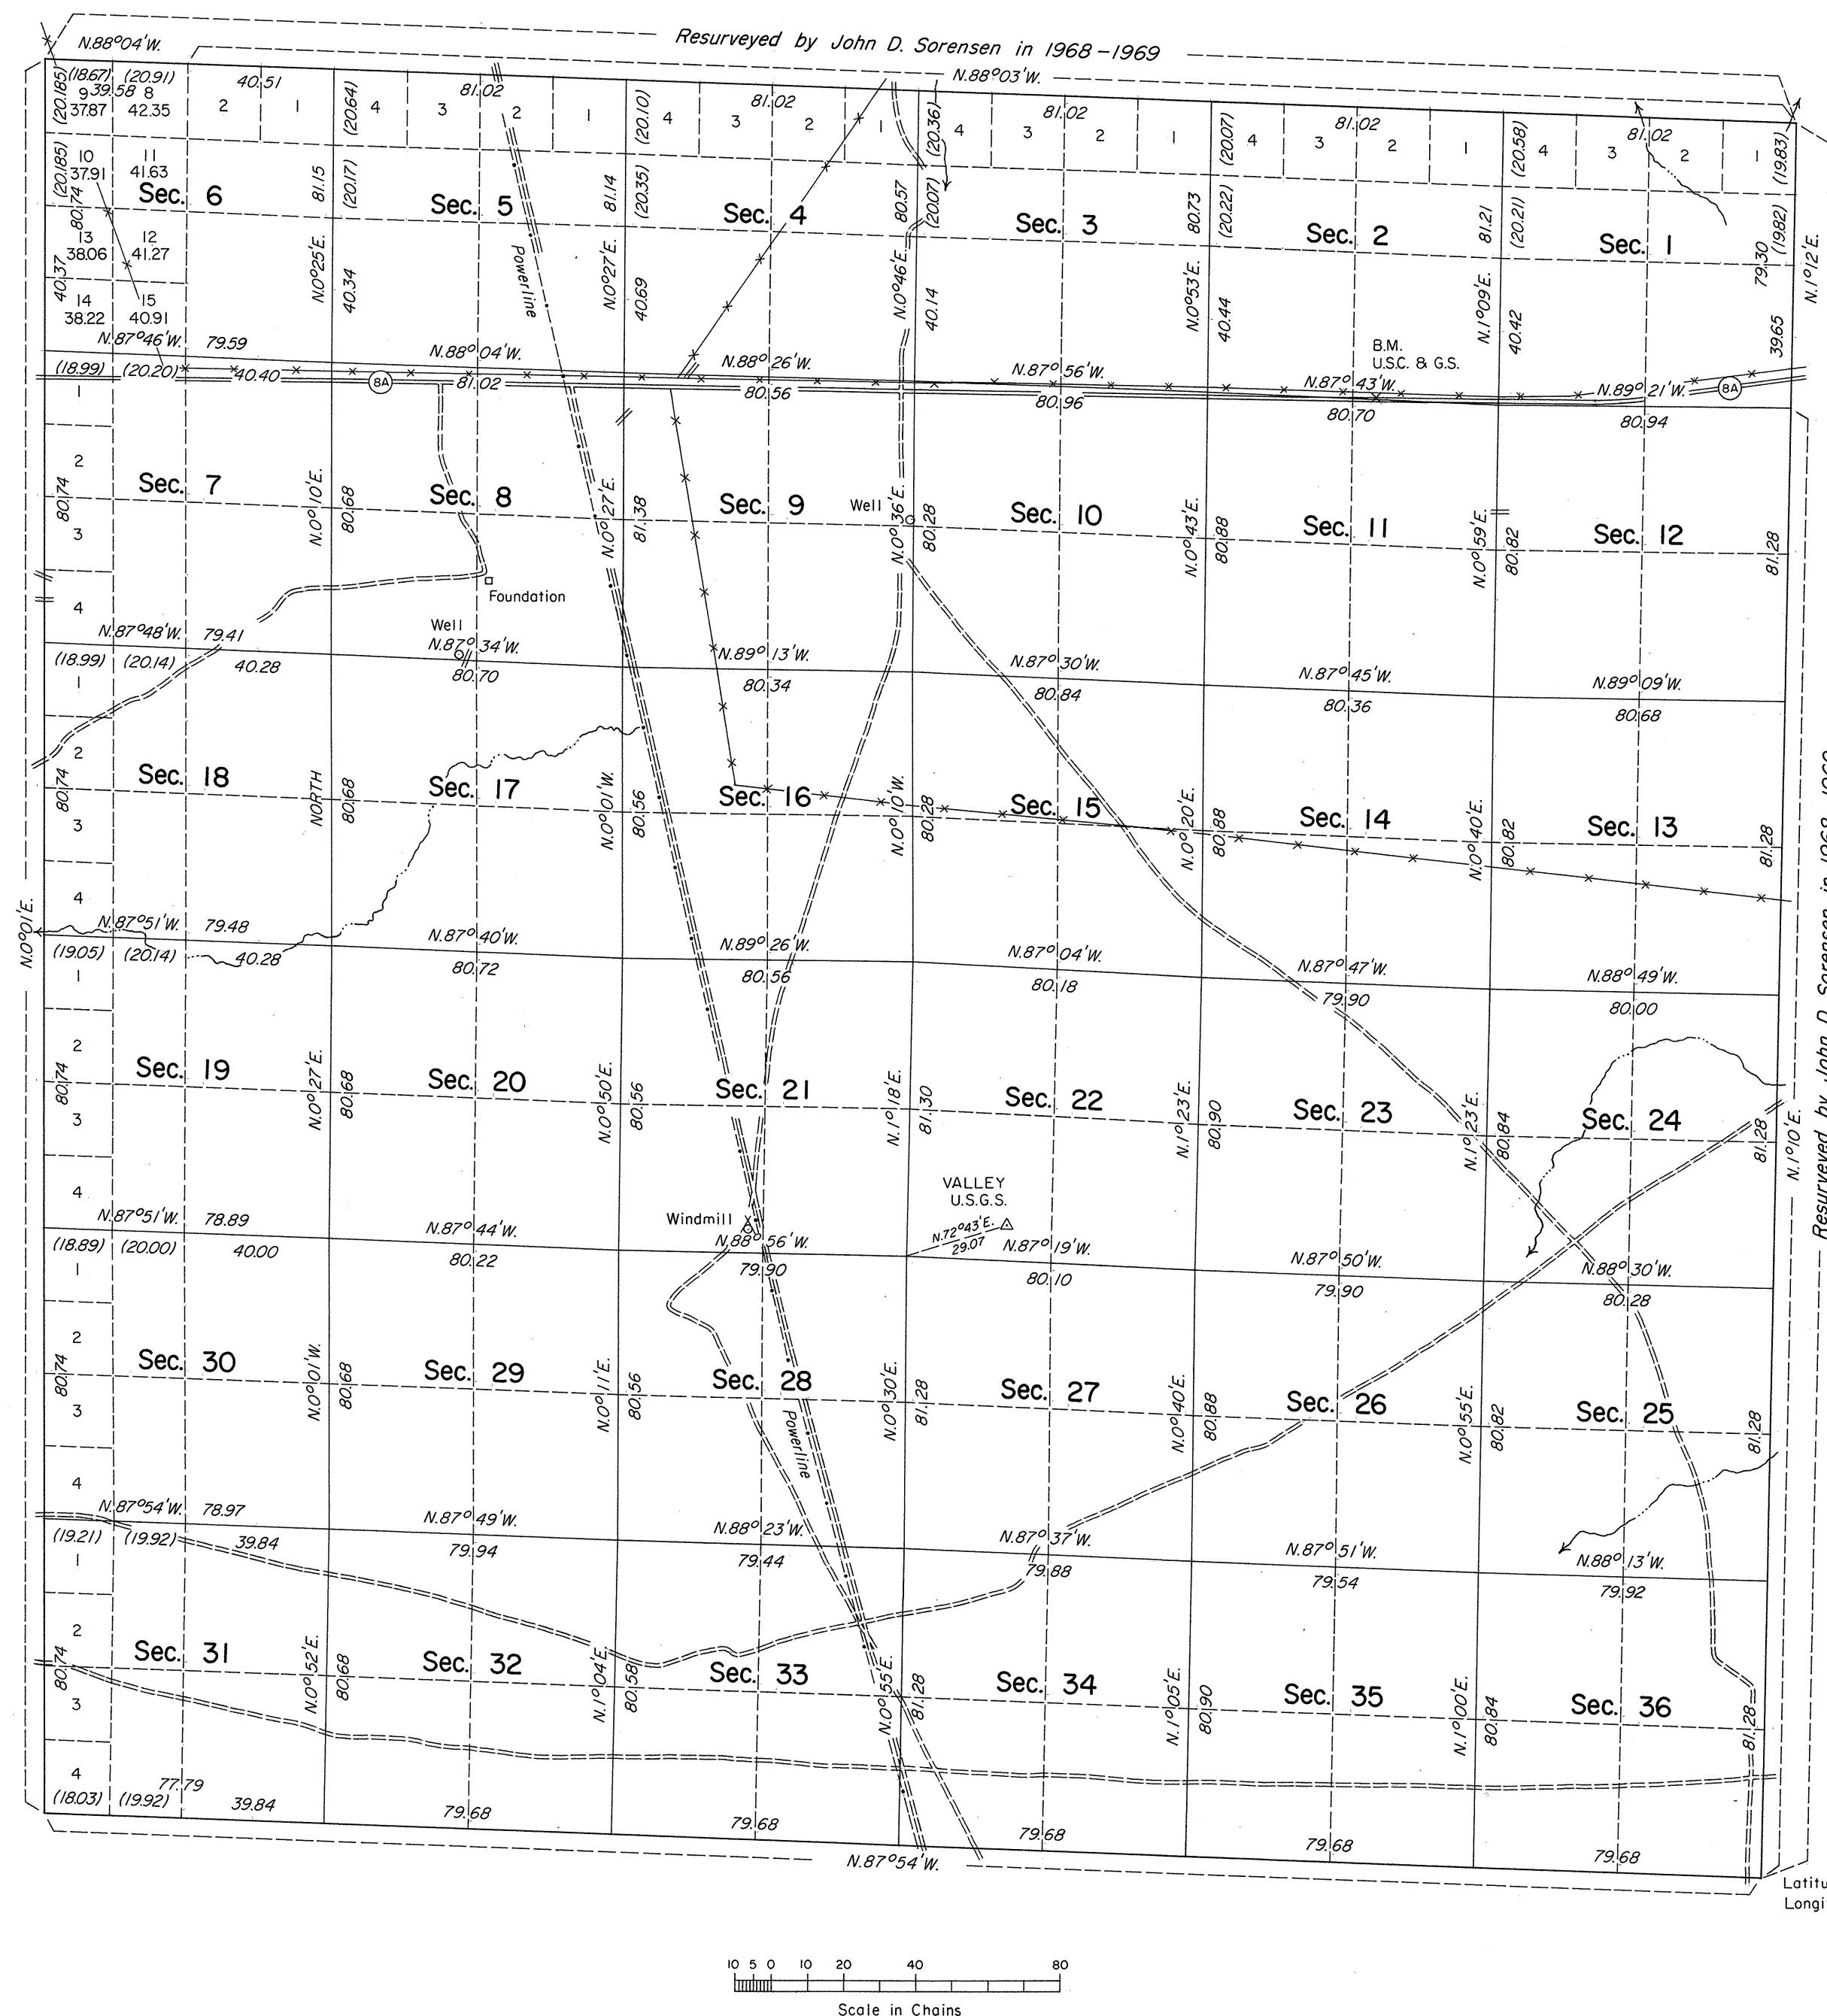

A history of surveys is contained in the field notes.

A dependent resurvey of the west boundary was executed concurrently under T. 42 N., R. 19 E., of this same Group.

This plat represents a dependent resurvey of the south boundary and the subdivisional lines of T. 42 N., R. 20 E., designed to restore the corners in their original locations according to the best available evidence.

Lottings and areas, except as shown hereon, are as shown on the plat approved January 22, 1879.

Survey executed by Ronald K. Baugh, Cadastral Surveyor, July 31 to December 2, 1980, under Special Instructions dated July 10, 1980, for Group No. 587, Nevada.

UNITED STATES DEPARTMENT OF THE INTERIOR
BUREAU OF LAND MANAGEMENT

Reno, Nevada

July 21, 1982

This plat is strictly conformable to the approved field notes, and the survey, having been correctly executed in accordance with the requirements of law and the regulations of this Bureau, is hereby accepted.

For the Director

Larel E. Bland

Chief Cadastral Surveyor

REW