


Township N°42 North. Range N°36 East. Mount Diablo Meridian.

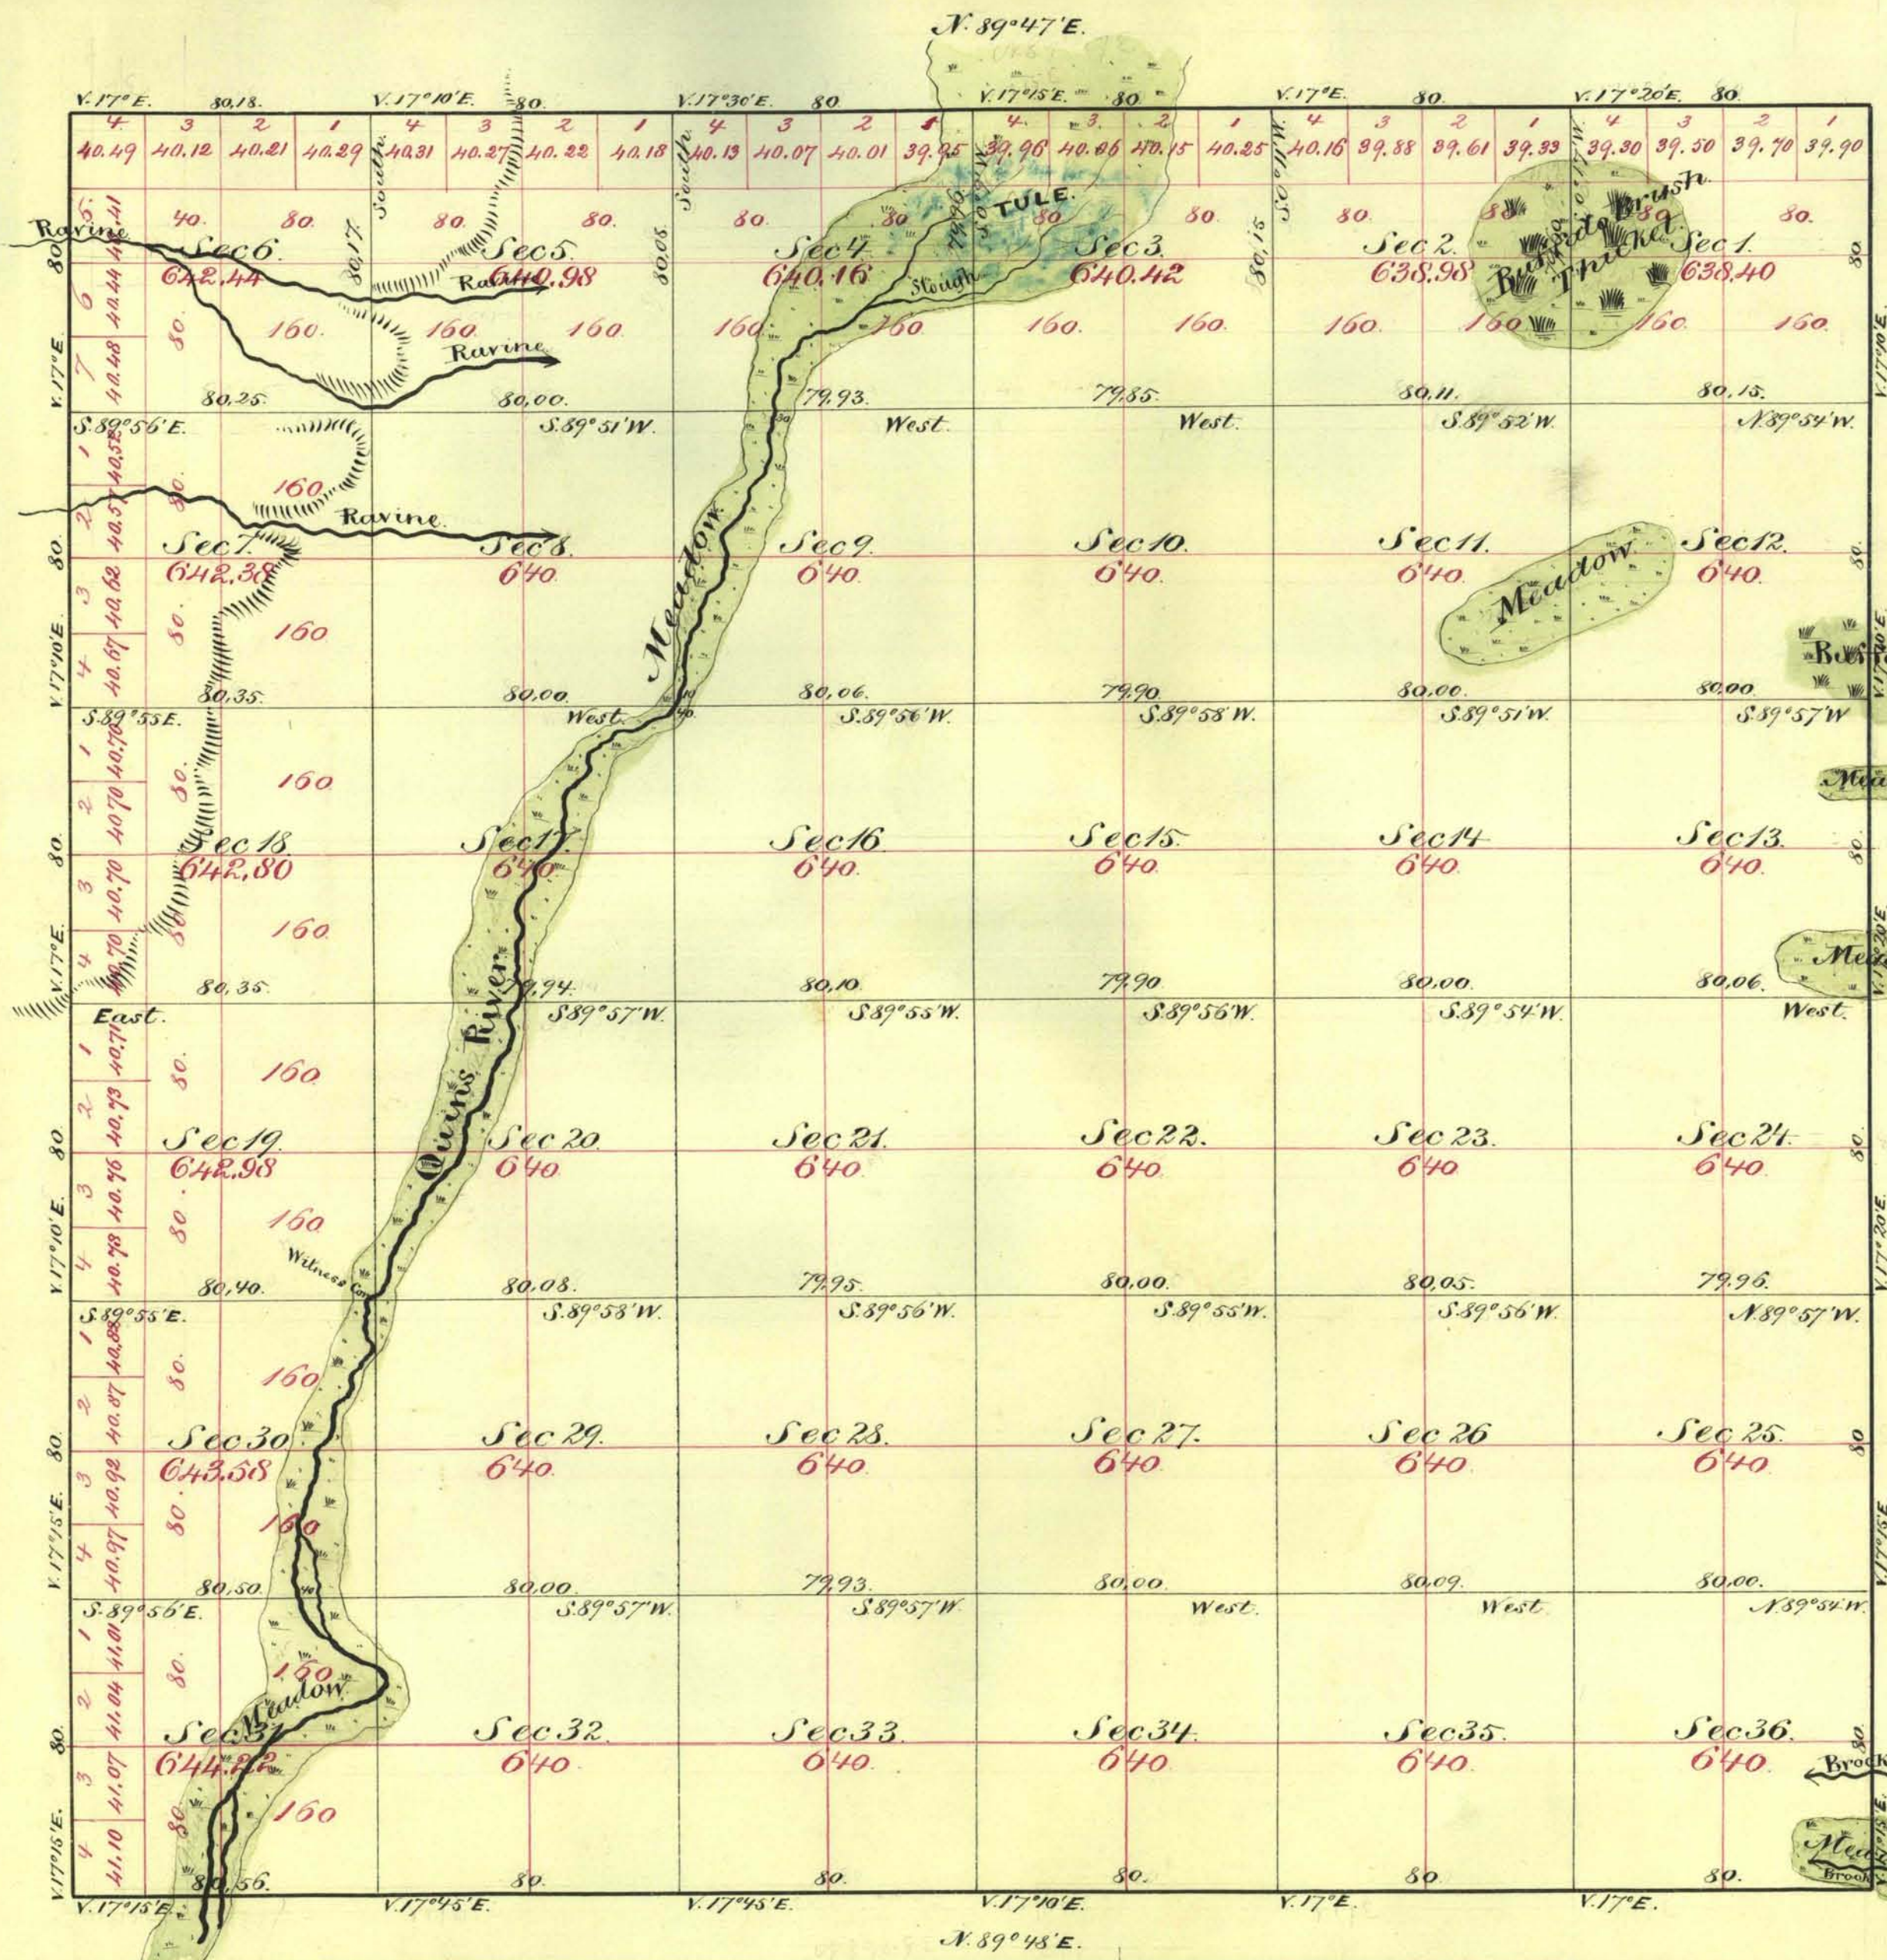

Aggregate Area of Public Land 33,057.34 Acres

Commenced October 2^d 1868
Completed " 7th "

Subdivision lines not otherwise noted run with a variation of 1 1/2' East

Survey Designation	By Whom Surveyed	Date of Contract	Amount of Survey into the U.S.	When Surveyed	U.S. Cont.
West Boundary of Township	C. A. Palmer	May 30 th 1868	6. 00. 00.	1868	16
Rest of Township lines	" " "	August 7 th 1868	18. 00. 74.	"	17
Subdivision lines	" " "	" " "	60. 01. 87.	October 1868	"

The above map of Township N°42 North Range N°36 East Mount Diablo Meridian is strictly conformable to the field notes of the Surveyors on file in this Office which have been examined and approved
U.S. Surveyor General's Office
Virginia City Nevada
January 15th 1869