


TOWNSHIP 42 NORTH, RANGE 37 EAST, OF THE MOUNT DIABLO MERIDIAN, NEVADA

DEPENDENT RESURVEY

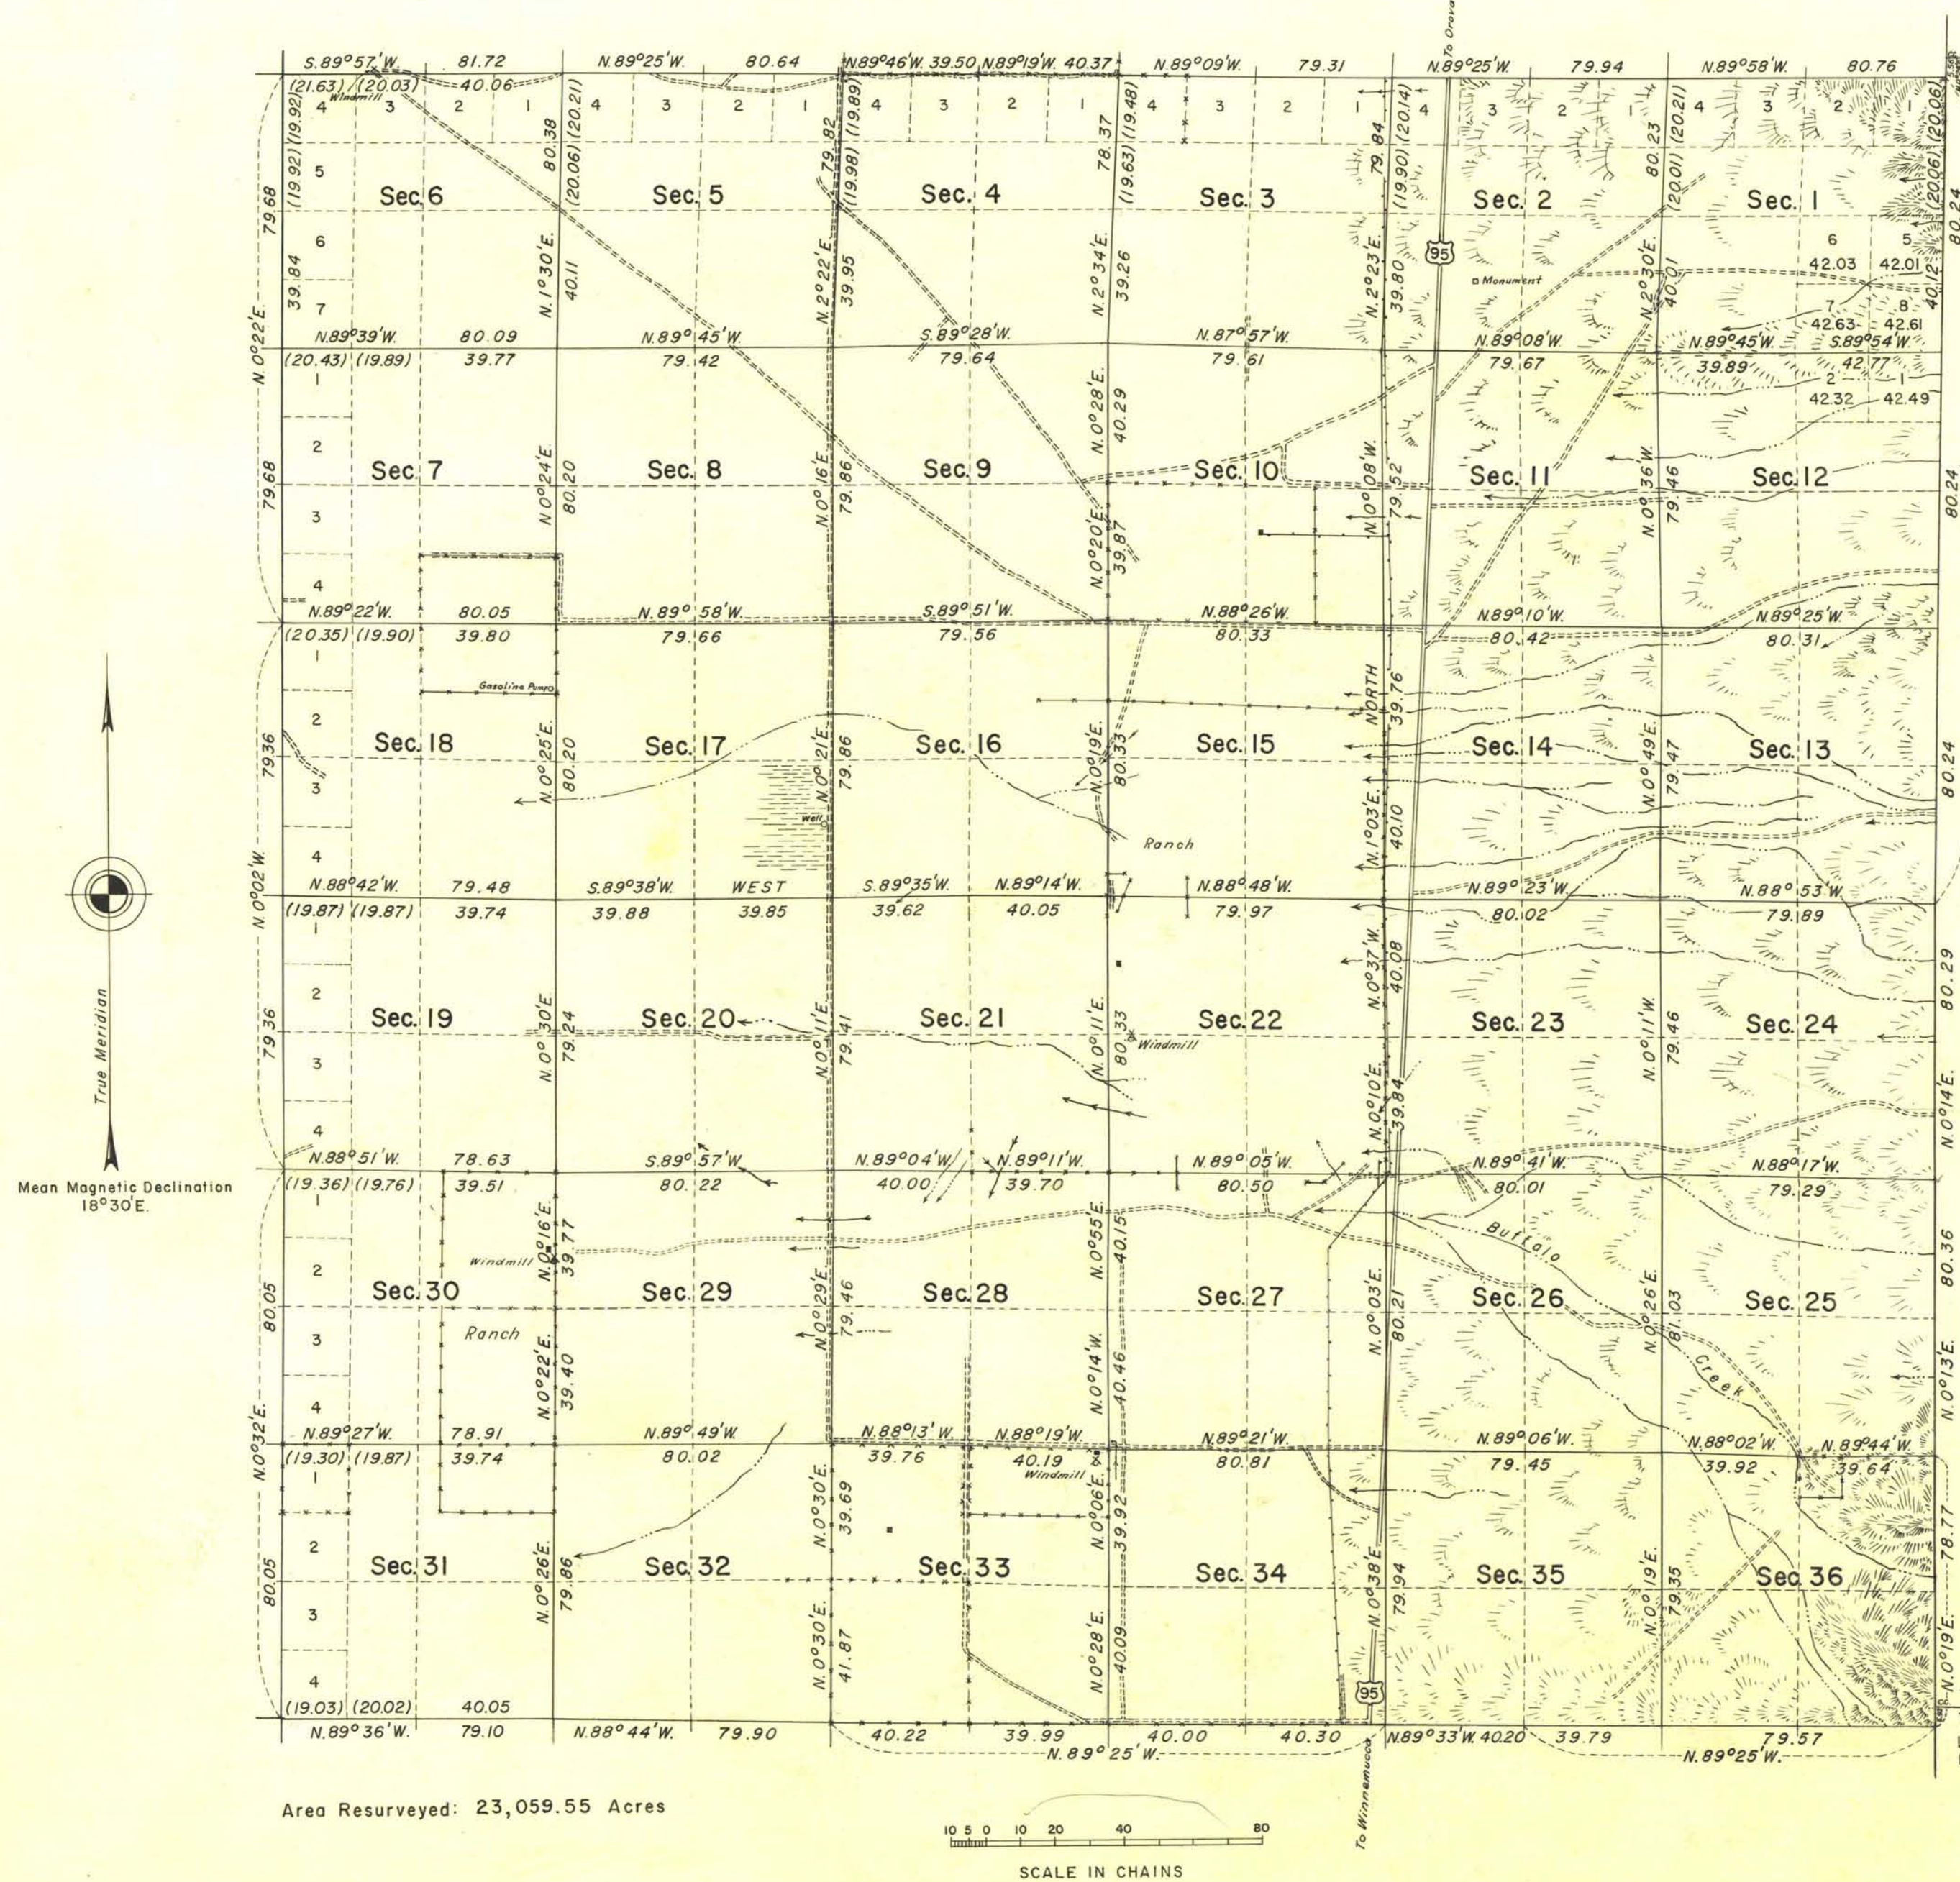

This plat represents a dependent resurvey of the north, east and west boundaries and subdivisional lines, designed to restore the corners in their original locations according to the best available evidence; except as shown hereon, lottings and areas are as shown on plat approved November 19, 1868.

The township boundaries and subdivisional lines were surveyed by O. A. Palmer in 1868 and the south boundary was resurveyed by Woodrow H. Sylvester and Deane Mahan in 1954.

Survey executed by Woodrow H. Sylvester and Deane Mahan, November 1 to December 10, 1954, under special instructions dated September 8, 1954 for Group 359, Nevada.

UNITED STATES DEPARTMENT OF THE INTERIOR
BUREAU OF LAND MANAGEMENT
Washington, D. C. March 13, 1956

This plat is strictly conformable to the approved field notes, and the survey, having been correctly executed in accordance with the requirements of law and the regulations of this Bureau, is hereby accepted.

For the Director

Earl S. Harrington

Cadastral Engineering Staff Officer

Sec. 31
T. 42N. R. 38E.
T. 41N.
Latitude 41° 27.3' N.
Longitude 117° 45' W.