



TOWNSHIP 42 NORTH, RANGE 39 EAST, OF THE MOUNT DIABLO MERIDIAN, NEVADA
DEPENDENT RESURVEY

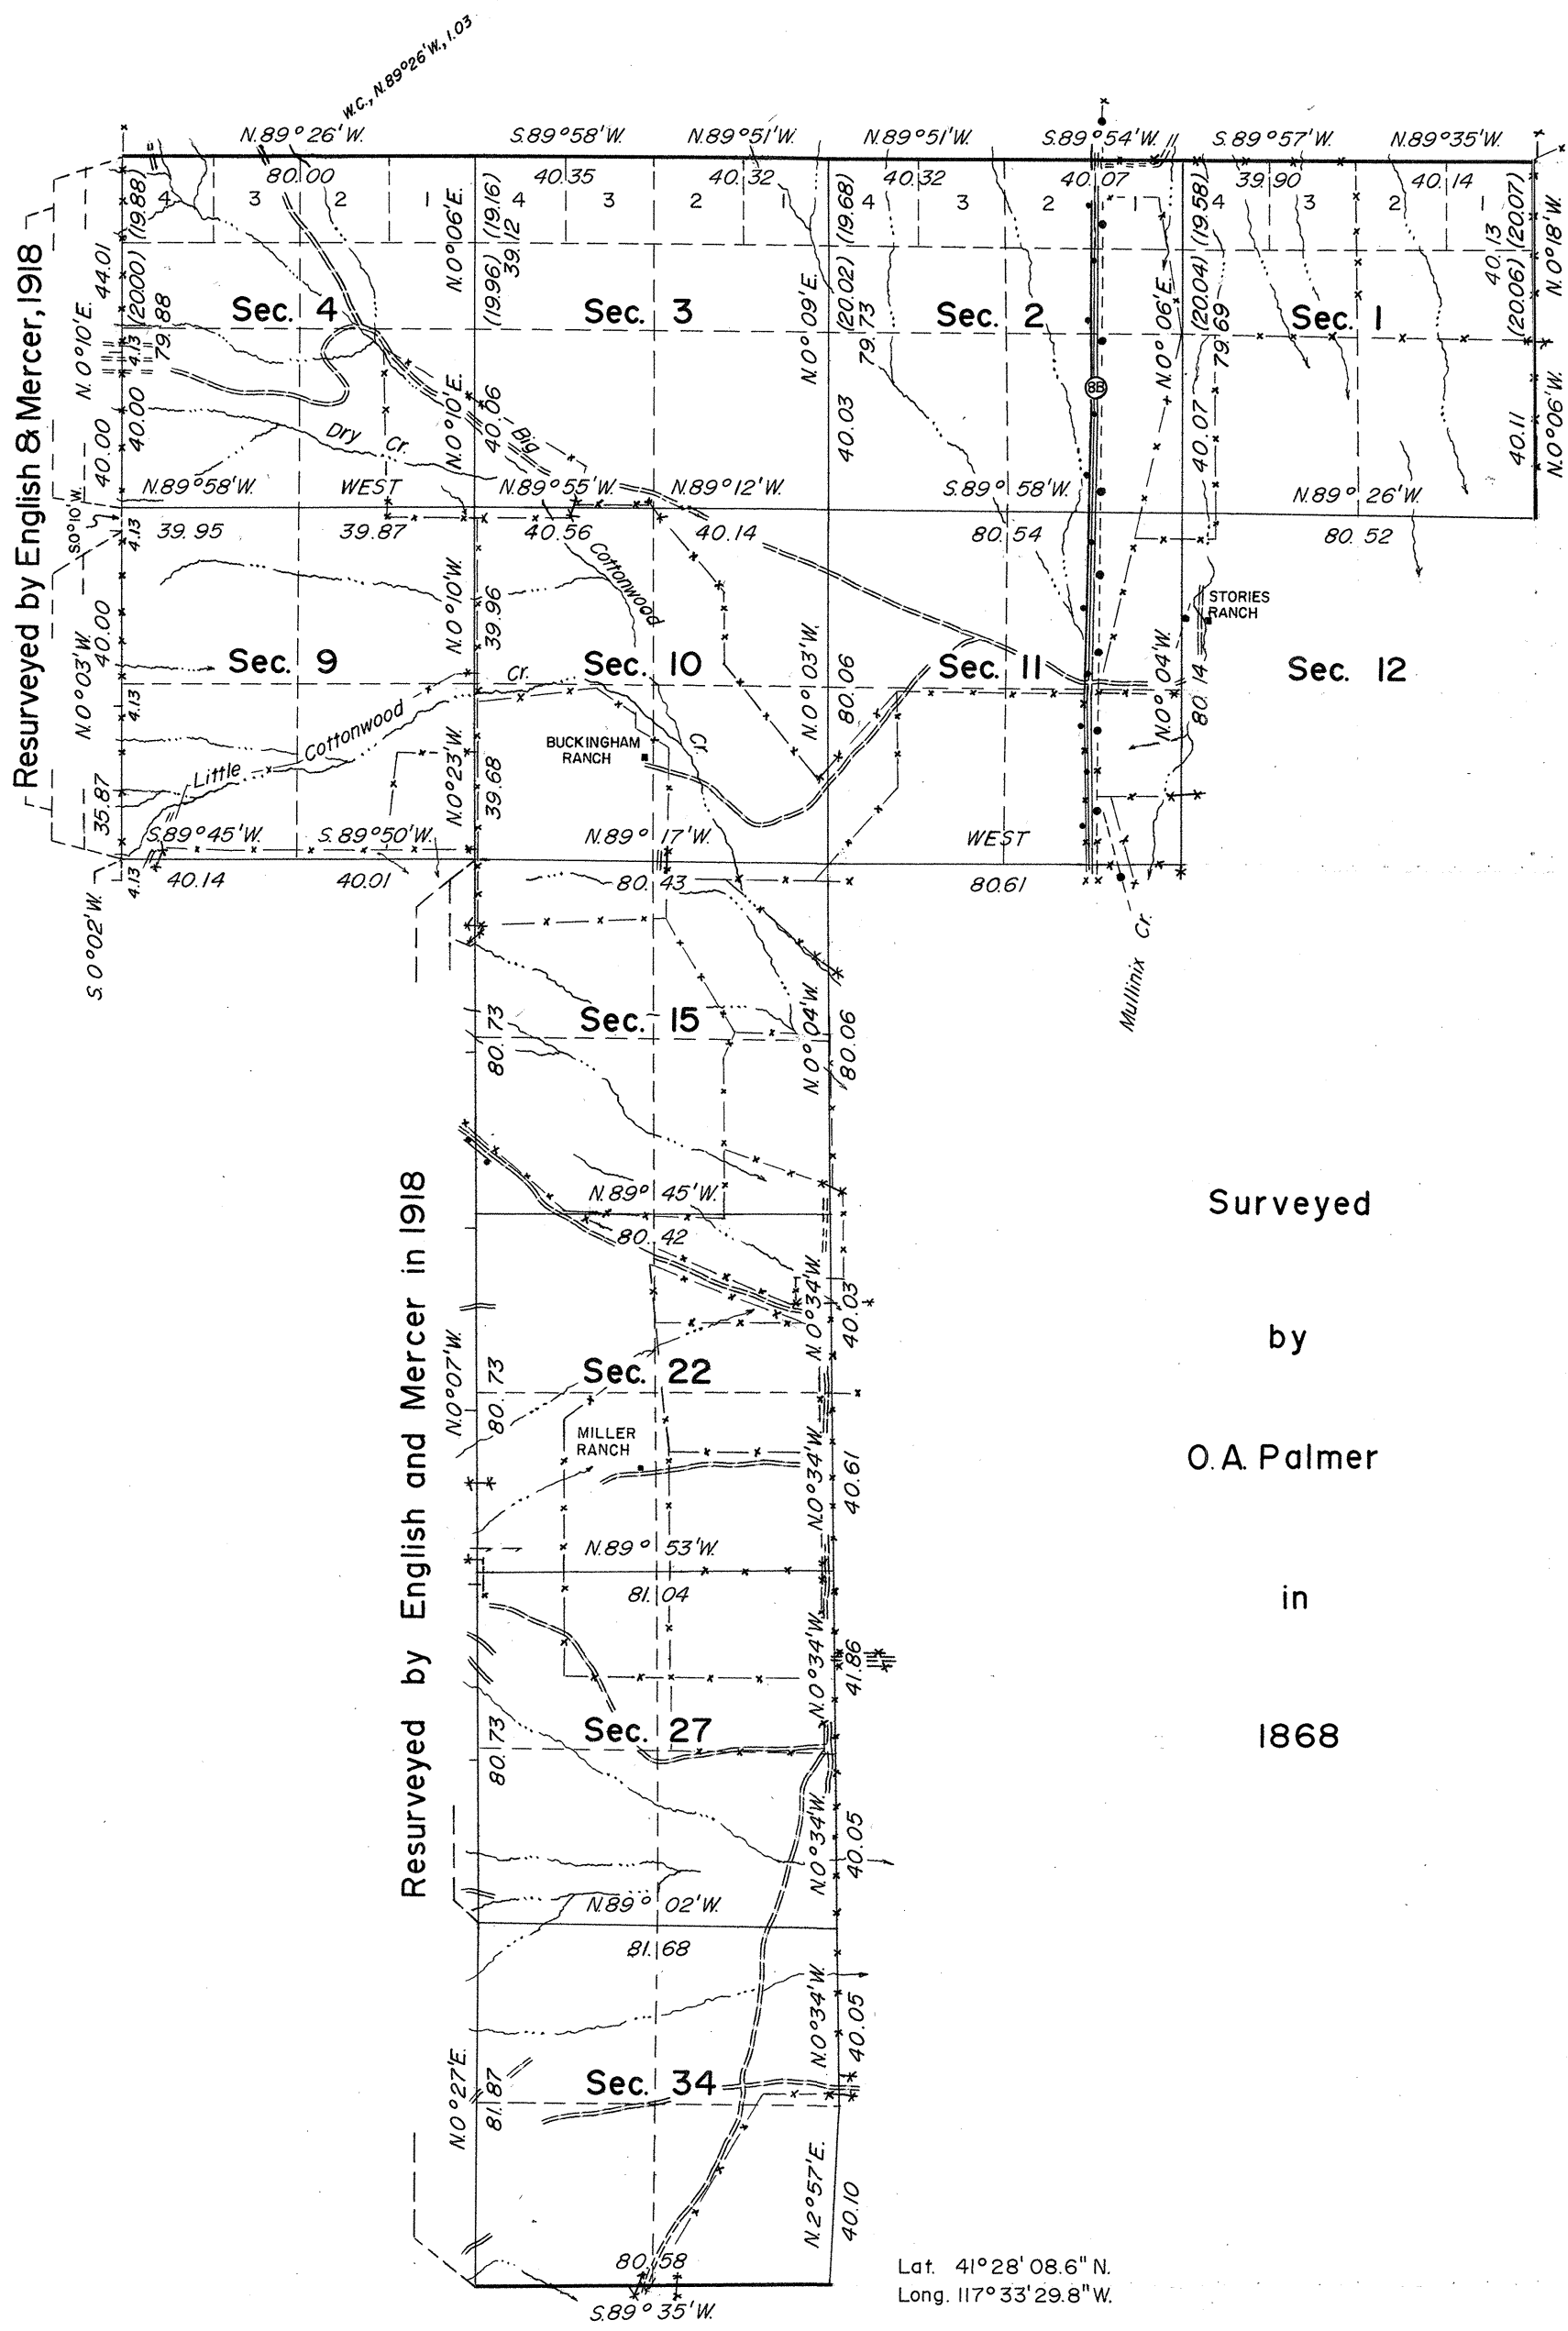

History of earlier surveys is contained in the field notes.

This plat represents a dependent resurvey of a portion of the east and north boundaries and a portion of the subdivisional lines, designed to restore the corners in their true original locations, according to the best available evidence. Lotting and areas are as shown upon the plats approved May 19, 1868, and December 4, 1909.

The survey was executed by Lancel E. Bland, Cadastral Surveyor, August 13 to October 1, 1962, under Special Instructions dated June 6, 1962, Group No. 402, Nevada.

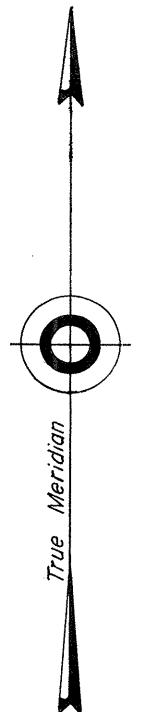

Mean Magnetic Declination
18° E.

Surveyed by

English and Mercer

in 1918

Surveyed

by

O.A. Palmer

in

1868

UNITED STATES DEPARTMENT OF THE INTERIOR
BUREAU OF LAND MANAGEMENT
Washington, D. C. February 25, 1965

This plat is strictly conformable to the approved field notes, and the survey, having been correctly executed in accordance with the requirements of law and the regulations of this Bureau, is hereby accepted.

For the Director

E. E. Remington
Chief, Division of Engineering

Lat. 41° 28' 08.6" N.
Long. 117° 33' 29.8" W.

Scale in Chains
Area Resurveyed 7,032.93 Acres