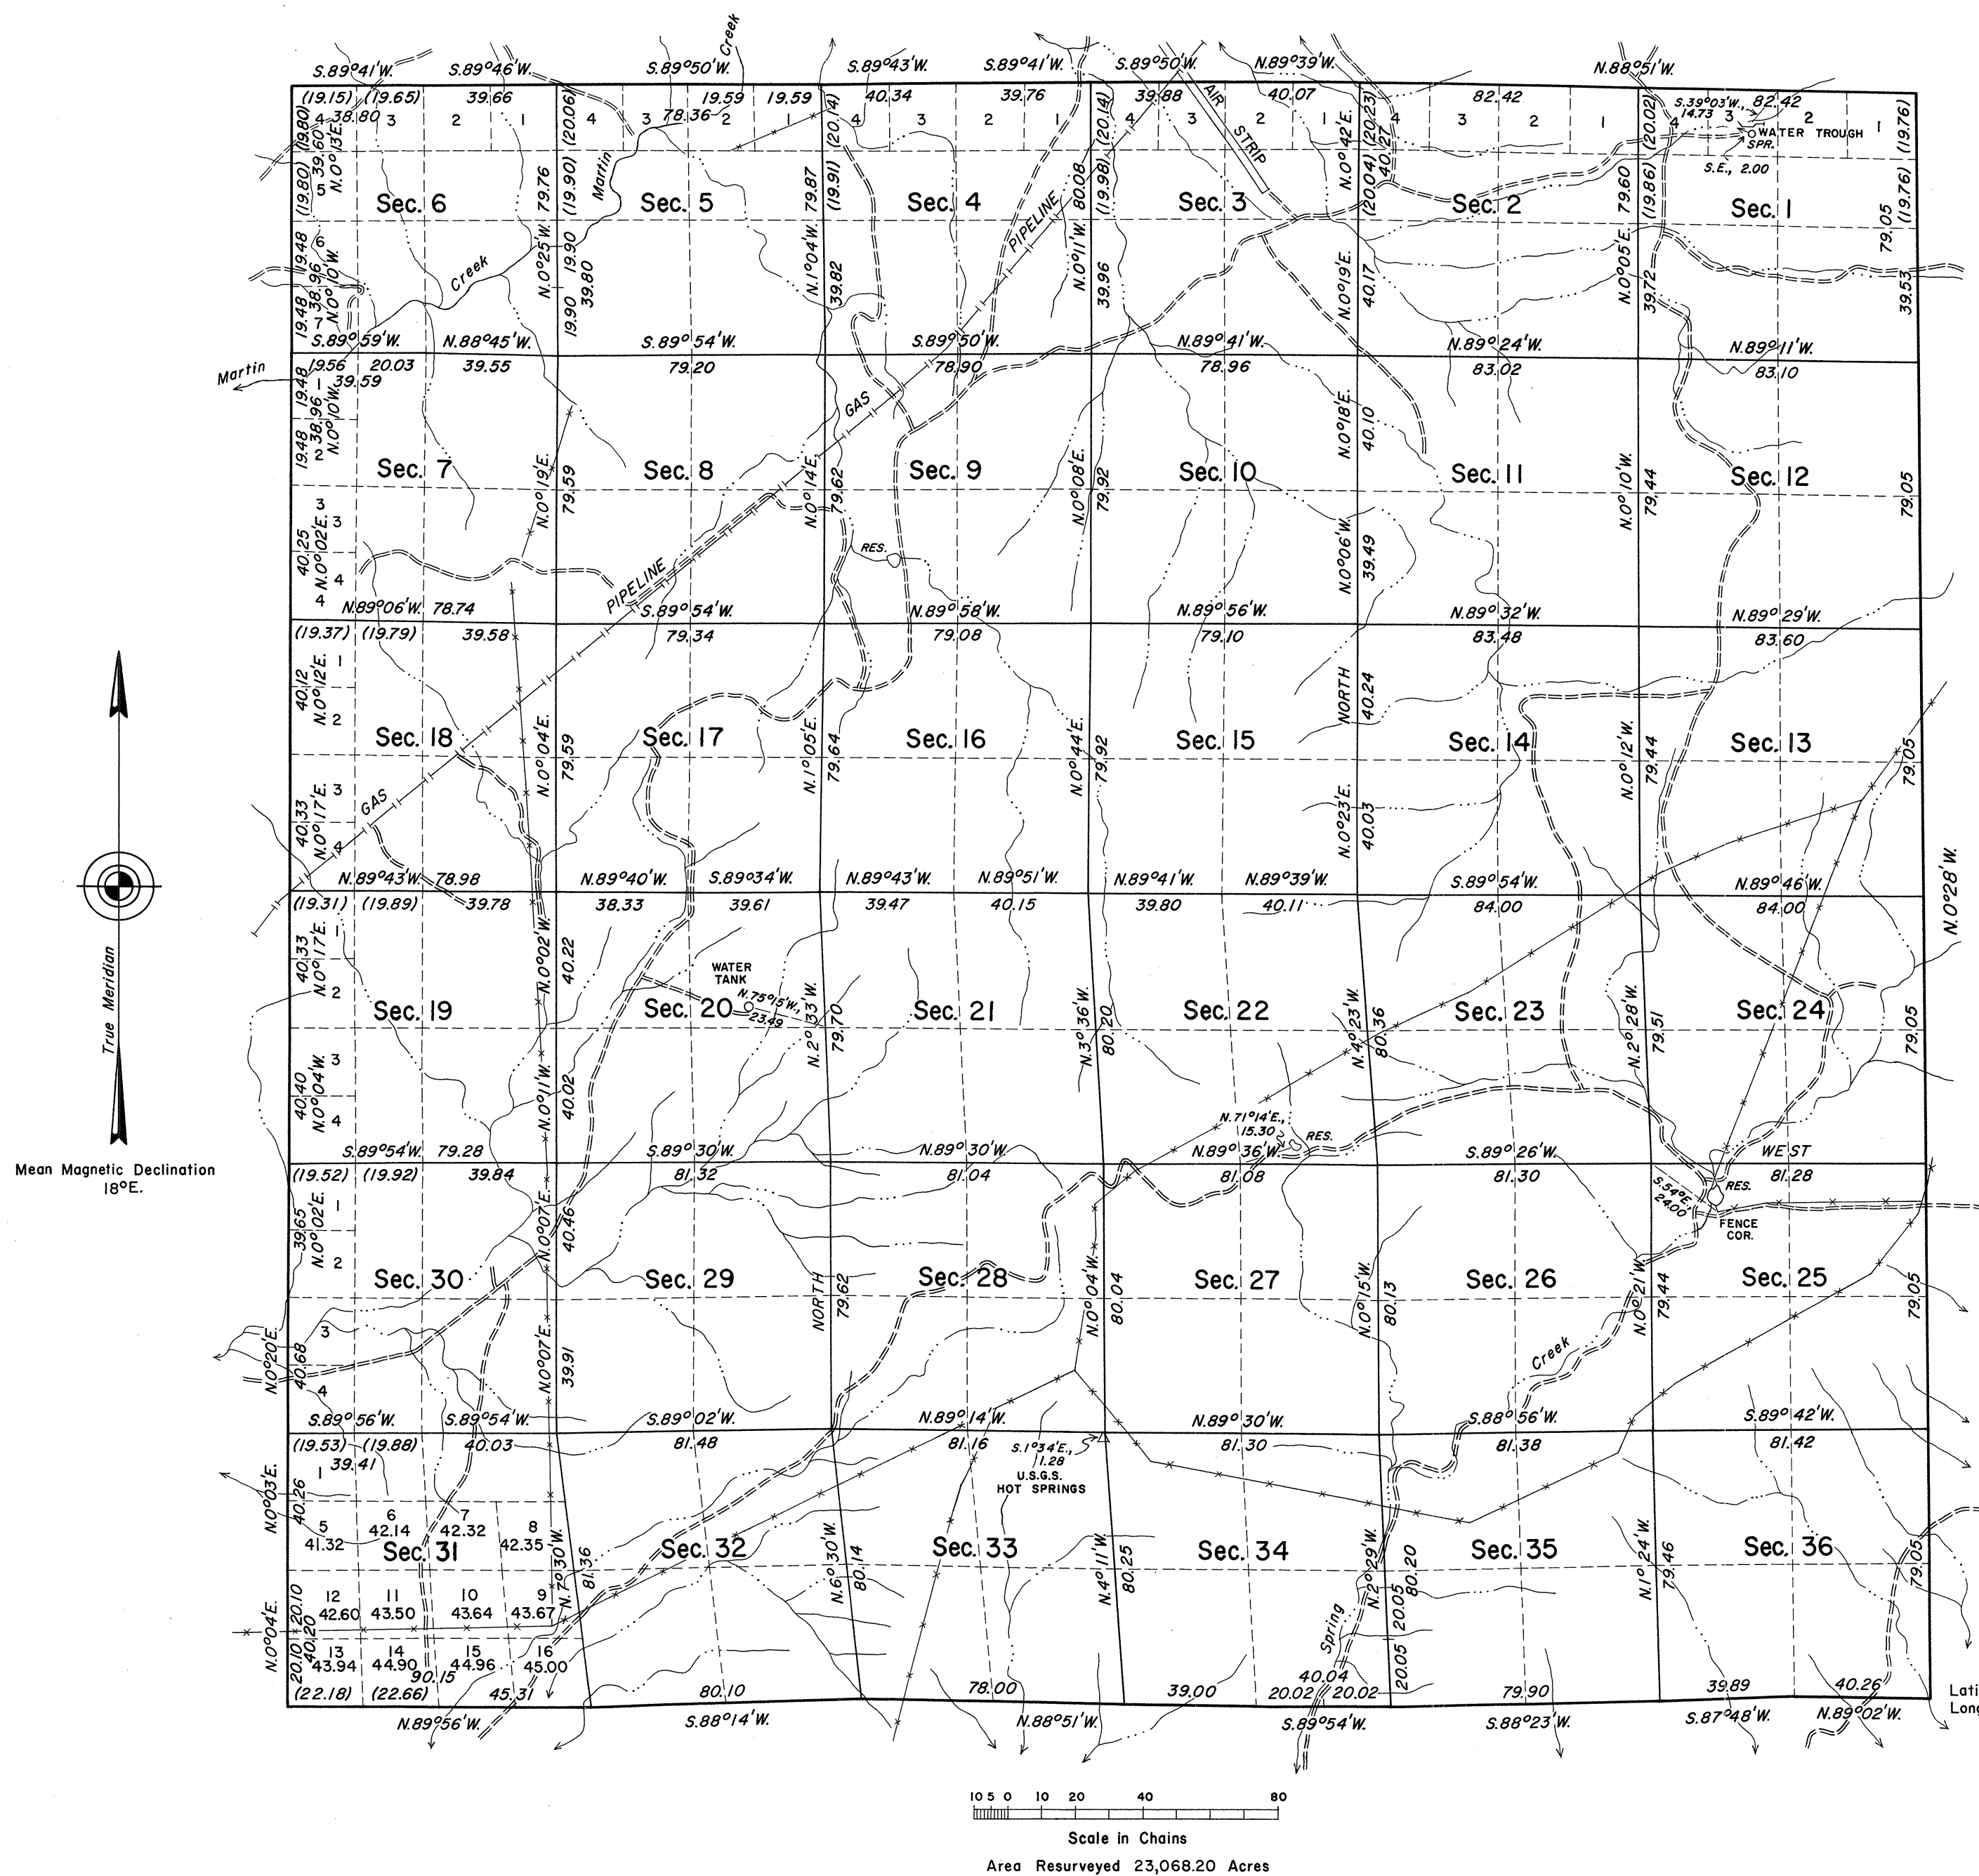


TOWNSHIP 42 NORTH, RANGE 41 EAST, OF THE MOUNT DIABLO MERIDIAN, NEVADA

DEPENDENT RESURVEY

OFFICIALLY FILED
NEVADA LAND OFFICE
10:00 A.M. NOVEMBER 7, 1966

The history of the earlier surveys is contained in the field notes. A dependent resurvey of the south boundary was executed concurrently under T. 41 N., R. 41 E.

This plat represents the dependent resurvey of the east, west, and north boundaries and subdivisional lines of T. 42 N., R. 41 E., Mount Diablo Meridian, Nevada, designed to restore the corners in their true original locations according to the best available evidence. Lottings and areas (except as indicated hereon) are as shown on the plat approved November 6, 1882.

These surveys were executed by Lancel E. Bland, Cadastral Surveyor, July 16, 1964, to September 4, 1964, under Special Instructions dated February 20, 1964, for Group No. 421, Nevada.

UNITED STATES DEPARTMENT OF THE INTERIOR
BUREAU OF LAND MANAGEMENT
Washington, D. C. September 22, 1966

This plat is strictly conformable to the approved field notes, and the survey, having been correctly executed in accordance with the requirements of law and the regulations of this Bureau, is hereby accepted.

For the Director

E. L. Bland
Chief, Division of Engineering

Latitude 41°28'10.9"N.
Longitude 117°17'09.6"W.