


G *f* *F* *e* *E* *d* *D* *c* *C* *b* *B* *a* *A*

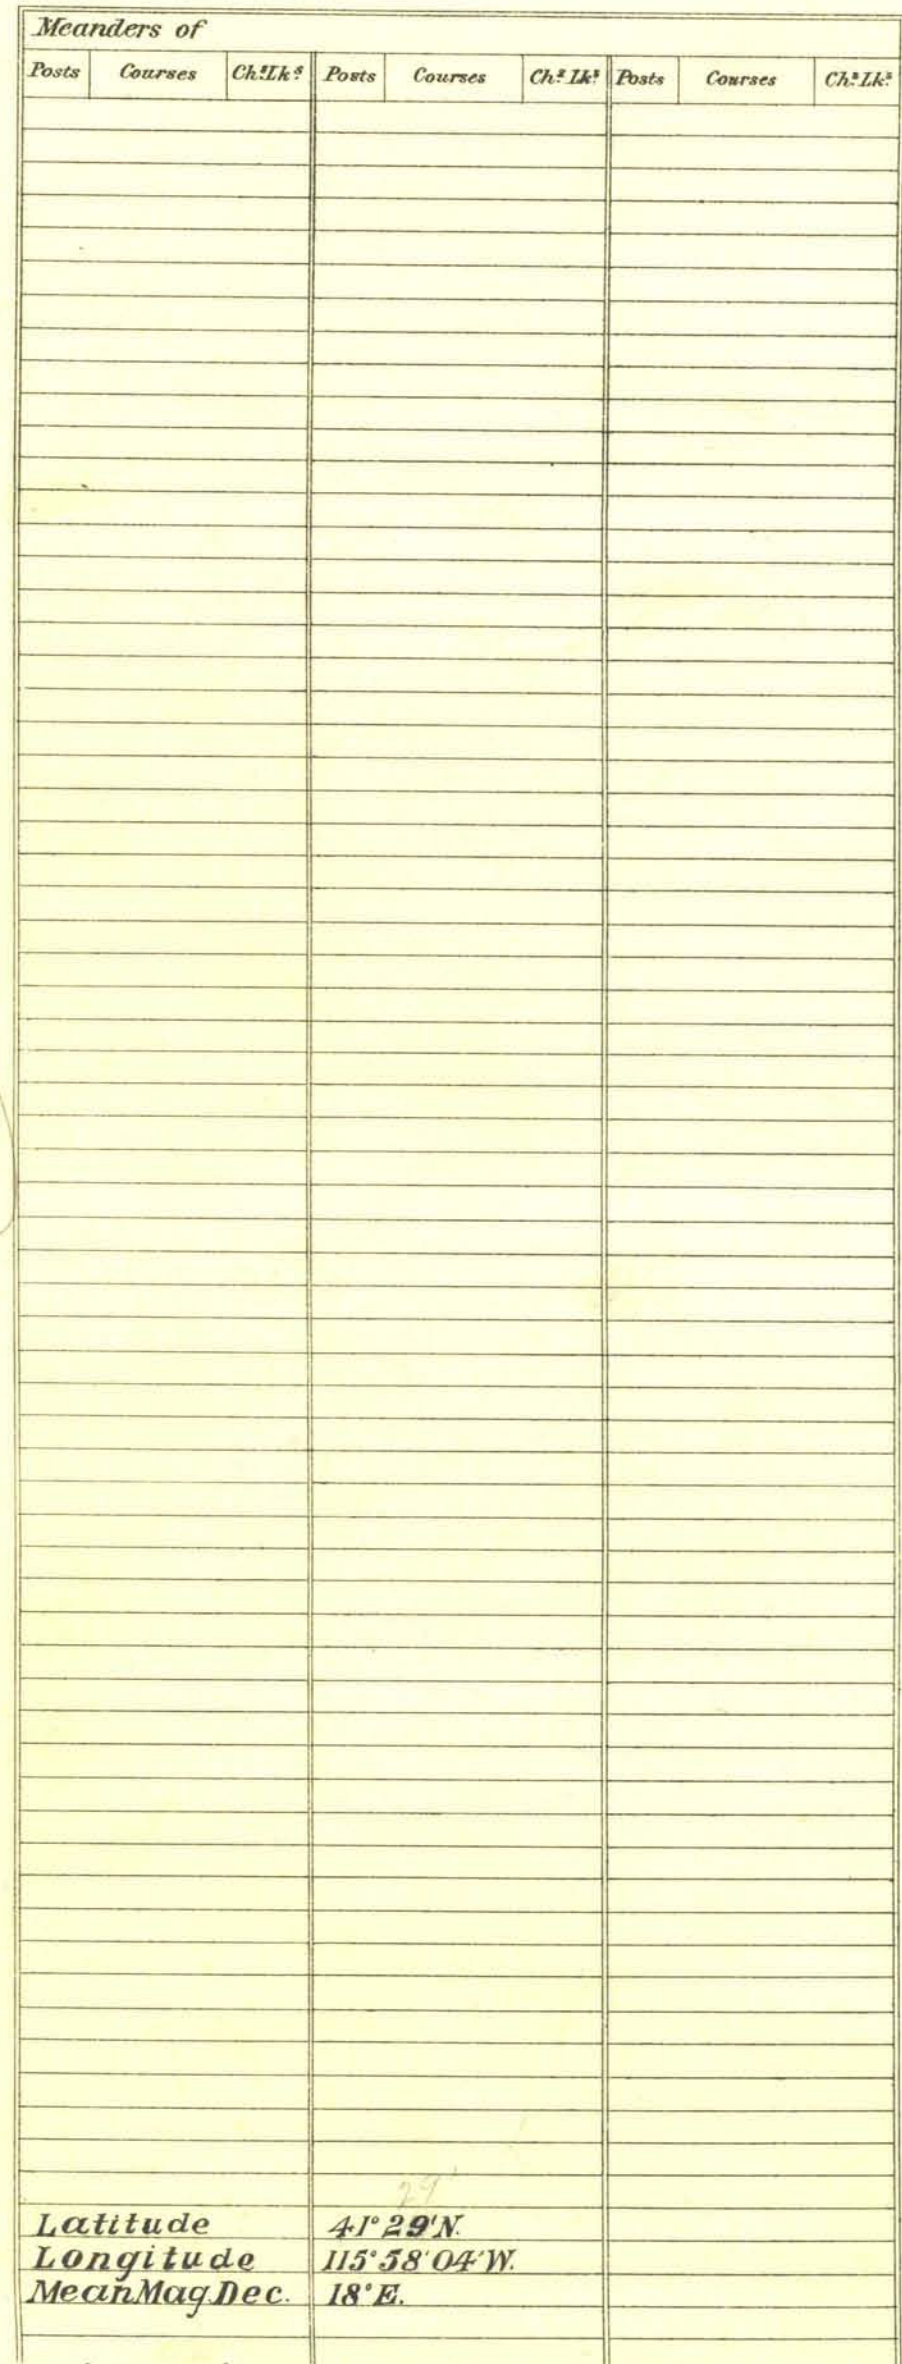

Surveys Designated	By Whom Surveyed	Date of Contract	Amount of Surveys M. Ch. ^s Lk. ^s	When Surveyed	CONTRACT NO.
Township line	TAYLOR & KENNEDIE	MAY 8 TH 1902	6 22 40	JUNE 24-26-03	232
Subdivisions	" "	" " "	61 23-26	JULY 14-31 03	"
W.BDY. RESURVEY	" "	" " "	6-00-99	" 12-13 "	"
CONNECTIONS	" "	" " "	1 06 78	" "	"
E.BDY.	H.B. MAXSON	MARCH 30 1900	5 76 75	JULY 24-28 1900	218.
N. "	" " "	" " "	6 26 85	AUG. 11-14 "	"

The above Map of Township N^o 42 N. of Range N^o 53 E.
 M. Diablo Meridian, Nevada is strictly conformable to the field
 notes of the survey thereof on file in this Office, which have been examined and approved.
 Surveyor General's Office.
 Reno, Nevada, June 30, 1906. } Matthew, Esq.
 Sur. Gen.

T42 N, R53E

40