


For correction
see R 59

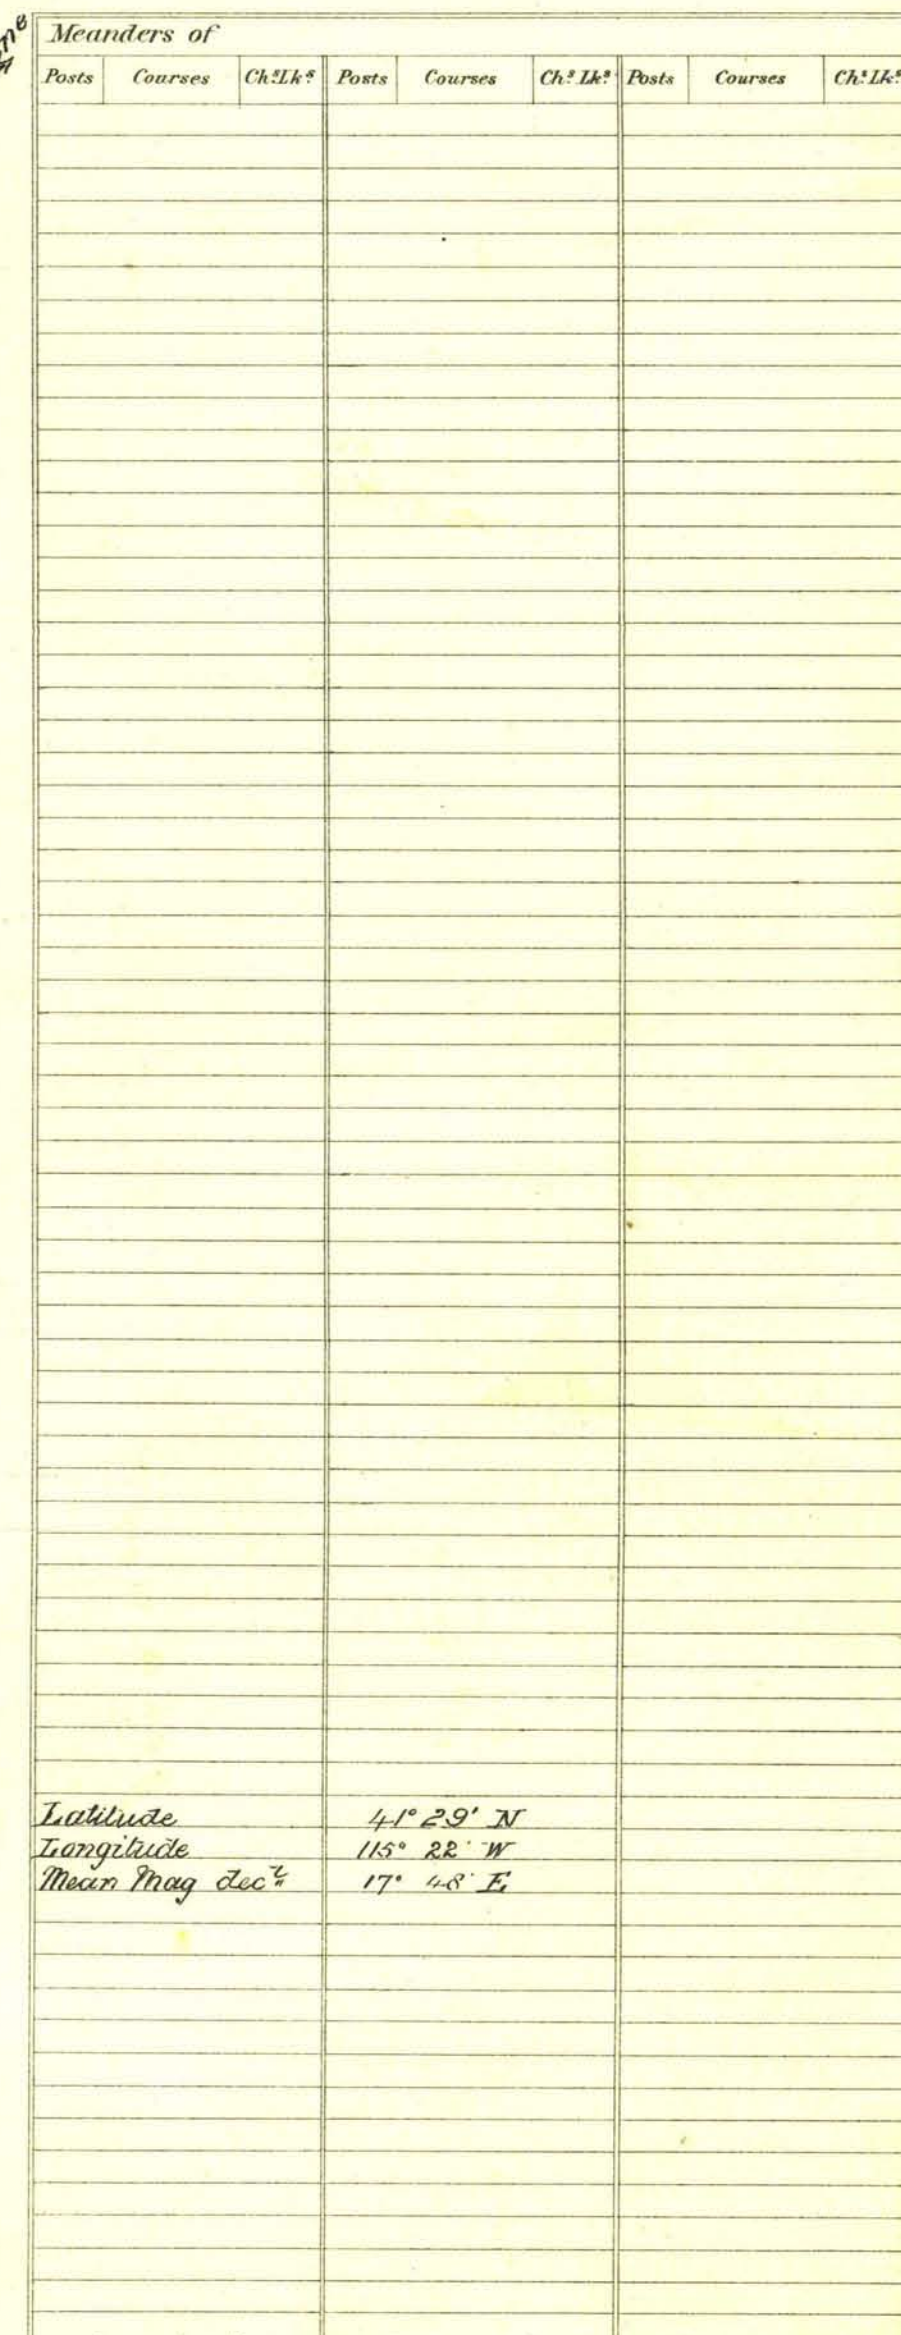

Accepted by G.L.O. March 3^d 1900.

<i>Surveys Designated</i>	<i>By Whom Surveyed</i>	<i>Date of Contract</i>	<i>Amount of Surveys M. Ch.^s Lk^s</i>	<i>When Surveyed</i>	<i>Pct of Contract</i>
Township lines	A. J. Chalmers	February 20 th 1897	23. 79 10	June 28 th & July 6 th 1897	213
Subdivisions	" " "	" " "	G.O. 02 56	July 12 th to 17 th 1897	"

The above Map of Township N. 42 North of Range N. 53 East
Mount Diablo Meridian, is strictly conformable to the field
notes of the survey thereof on file in this Office which have been examined and approved.

Surveyor General's Office.
Reno Nevada
December 15th 1897

Wm. Beckwith
Sur. Genl.

T 42 N, R 58 E