

OFFICIALLY FILED
NEVADA STATE OFFICE
at 10:00 AM on August 29, 1996


TOWNSHIP 42 NORTH, RANGE 62 EAST, OF THE MOUNT DIABLO MERIDIAN, NEVADA
DEPENDENT RESURVEY AND SUBDIVISION OF SECTION 34

Sec. 27


A history of surveys is contained in the field notes.

This plat represents the dependent resurvey of a portion of the north boundary of Township 41 North, Range 62 East; and the dependent resurvey of a portion of the subdivisional lines, designed to restore the corners in their true original locations according to the best available evidence, and the subdivision of section 34, Township 42 North, Range 62 East, Mount Diablo Meridian, Nevada.

Survey executed by Robert A. Pratt, Cadastral Surveyor, beginning June 1, 1992, and completed June 9, 1992, pursuant to Special Instructions dated May 18, 1992, for Group No. 722, Nevada.

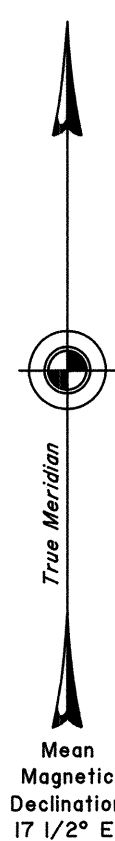

Sec. 33

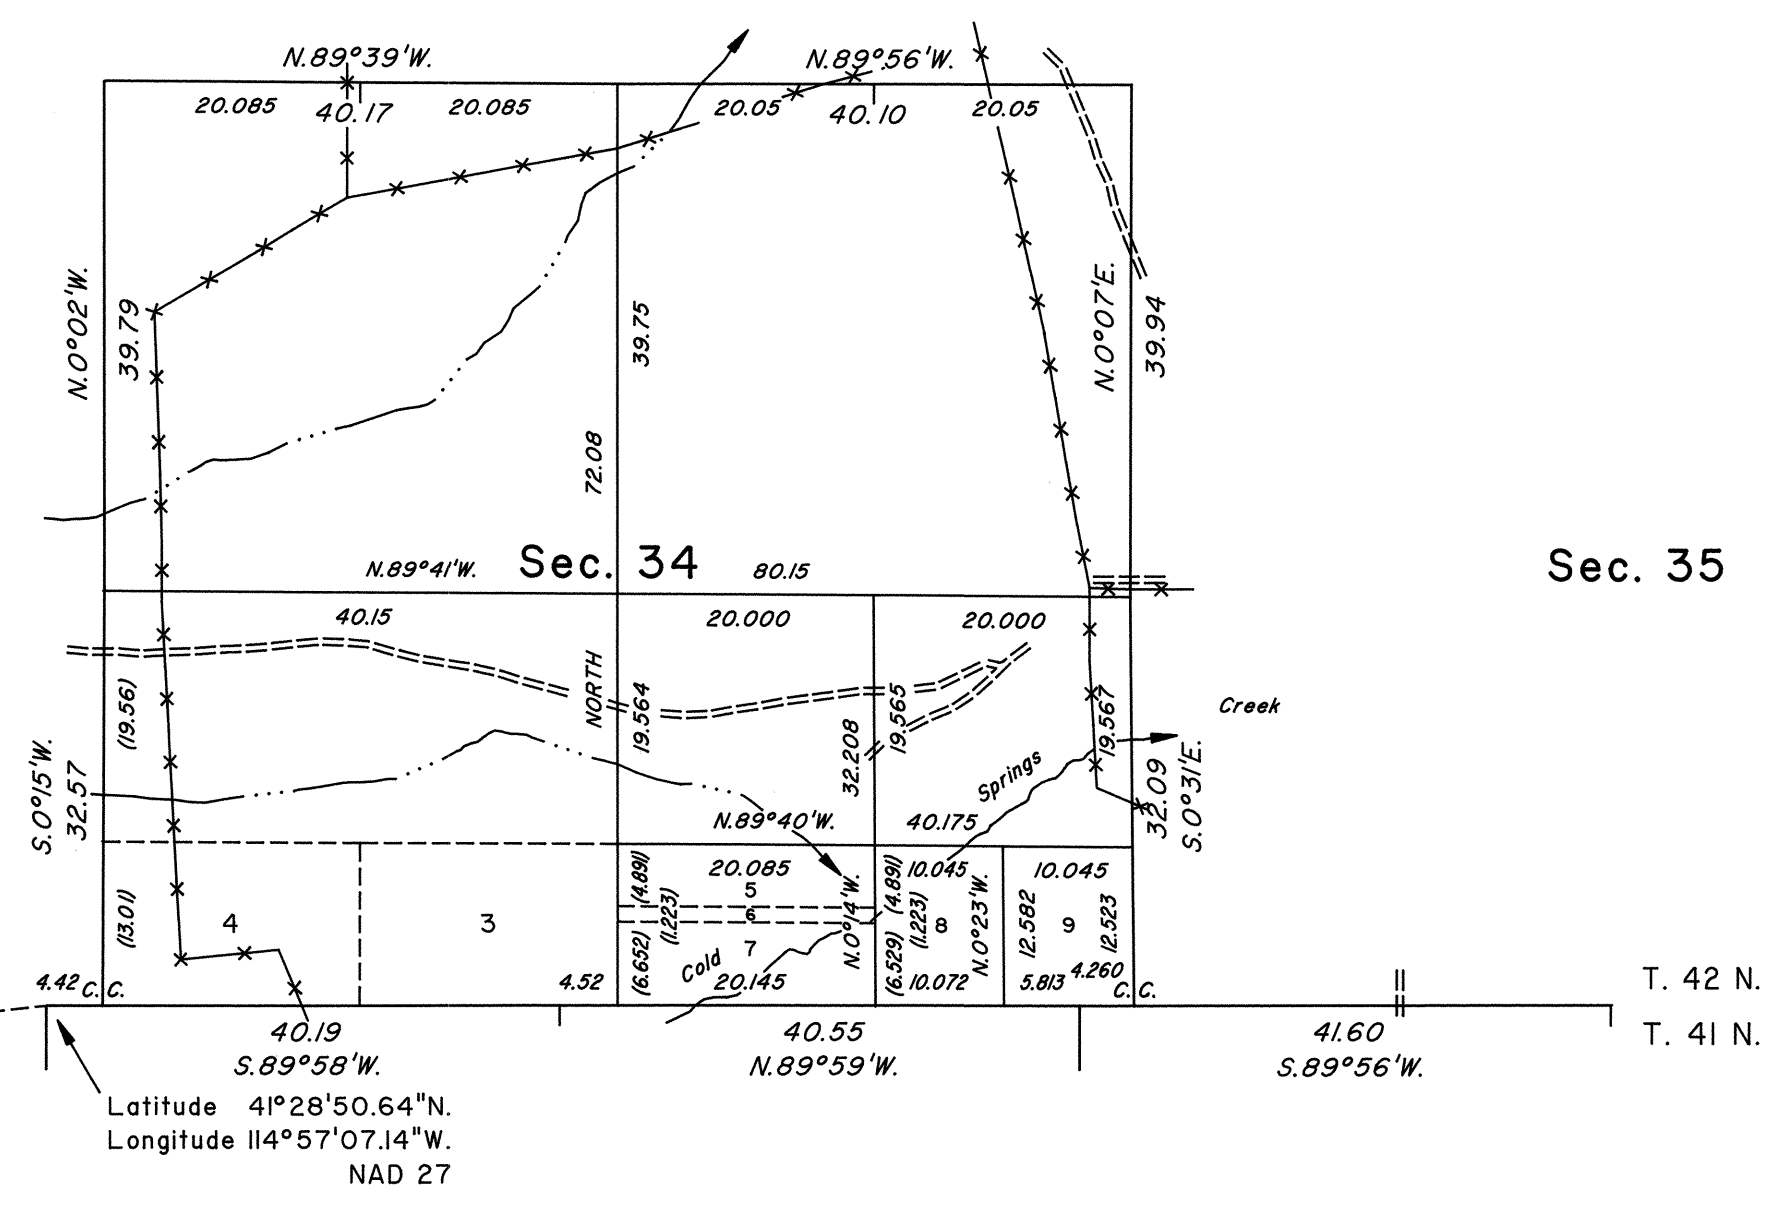

Sec. 35

T. 42 N.
T. 41 N.

UNITED STATES DEPARTMENT OF THE INTERIOR
BUREAU OF LAND MANAGEMENT

Reno, Nevada August 27, 1996

This plat is strictly conformable to the approved field notes, and the survey, having been correctly executed in accordance with the requirements of law and the regulations of this Bureau, is hereby accepted.

For the Director

Robert H. Thompson

Acting Chief Cadastral Surveyor, Nevada

