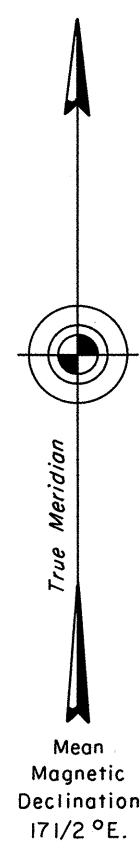



TOWNSHIP 42 NORTH, RANGE 65 EAST, OF THE MOUNT DIABLO MERIDIAN, NEVADA
DEPENDENT RESURVEY

Surveyed by

P. L. Inch and W. McConkie

in 1938

Sec. 31

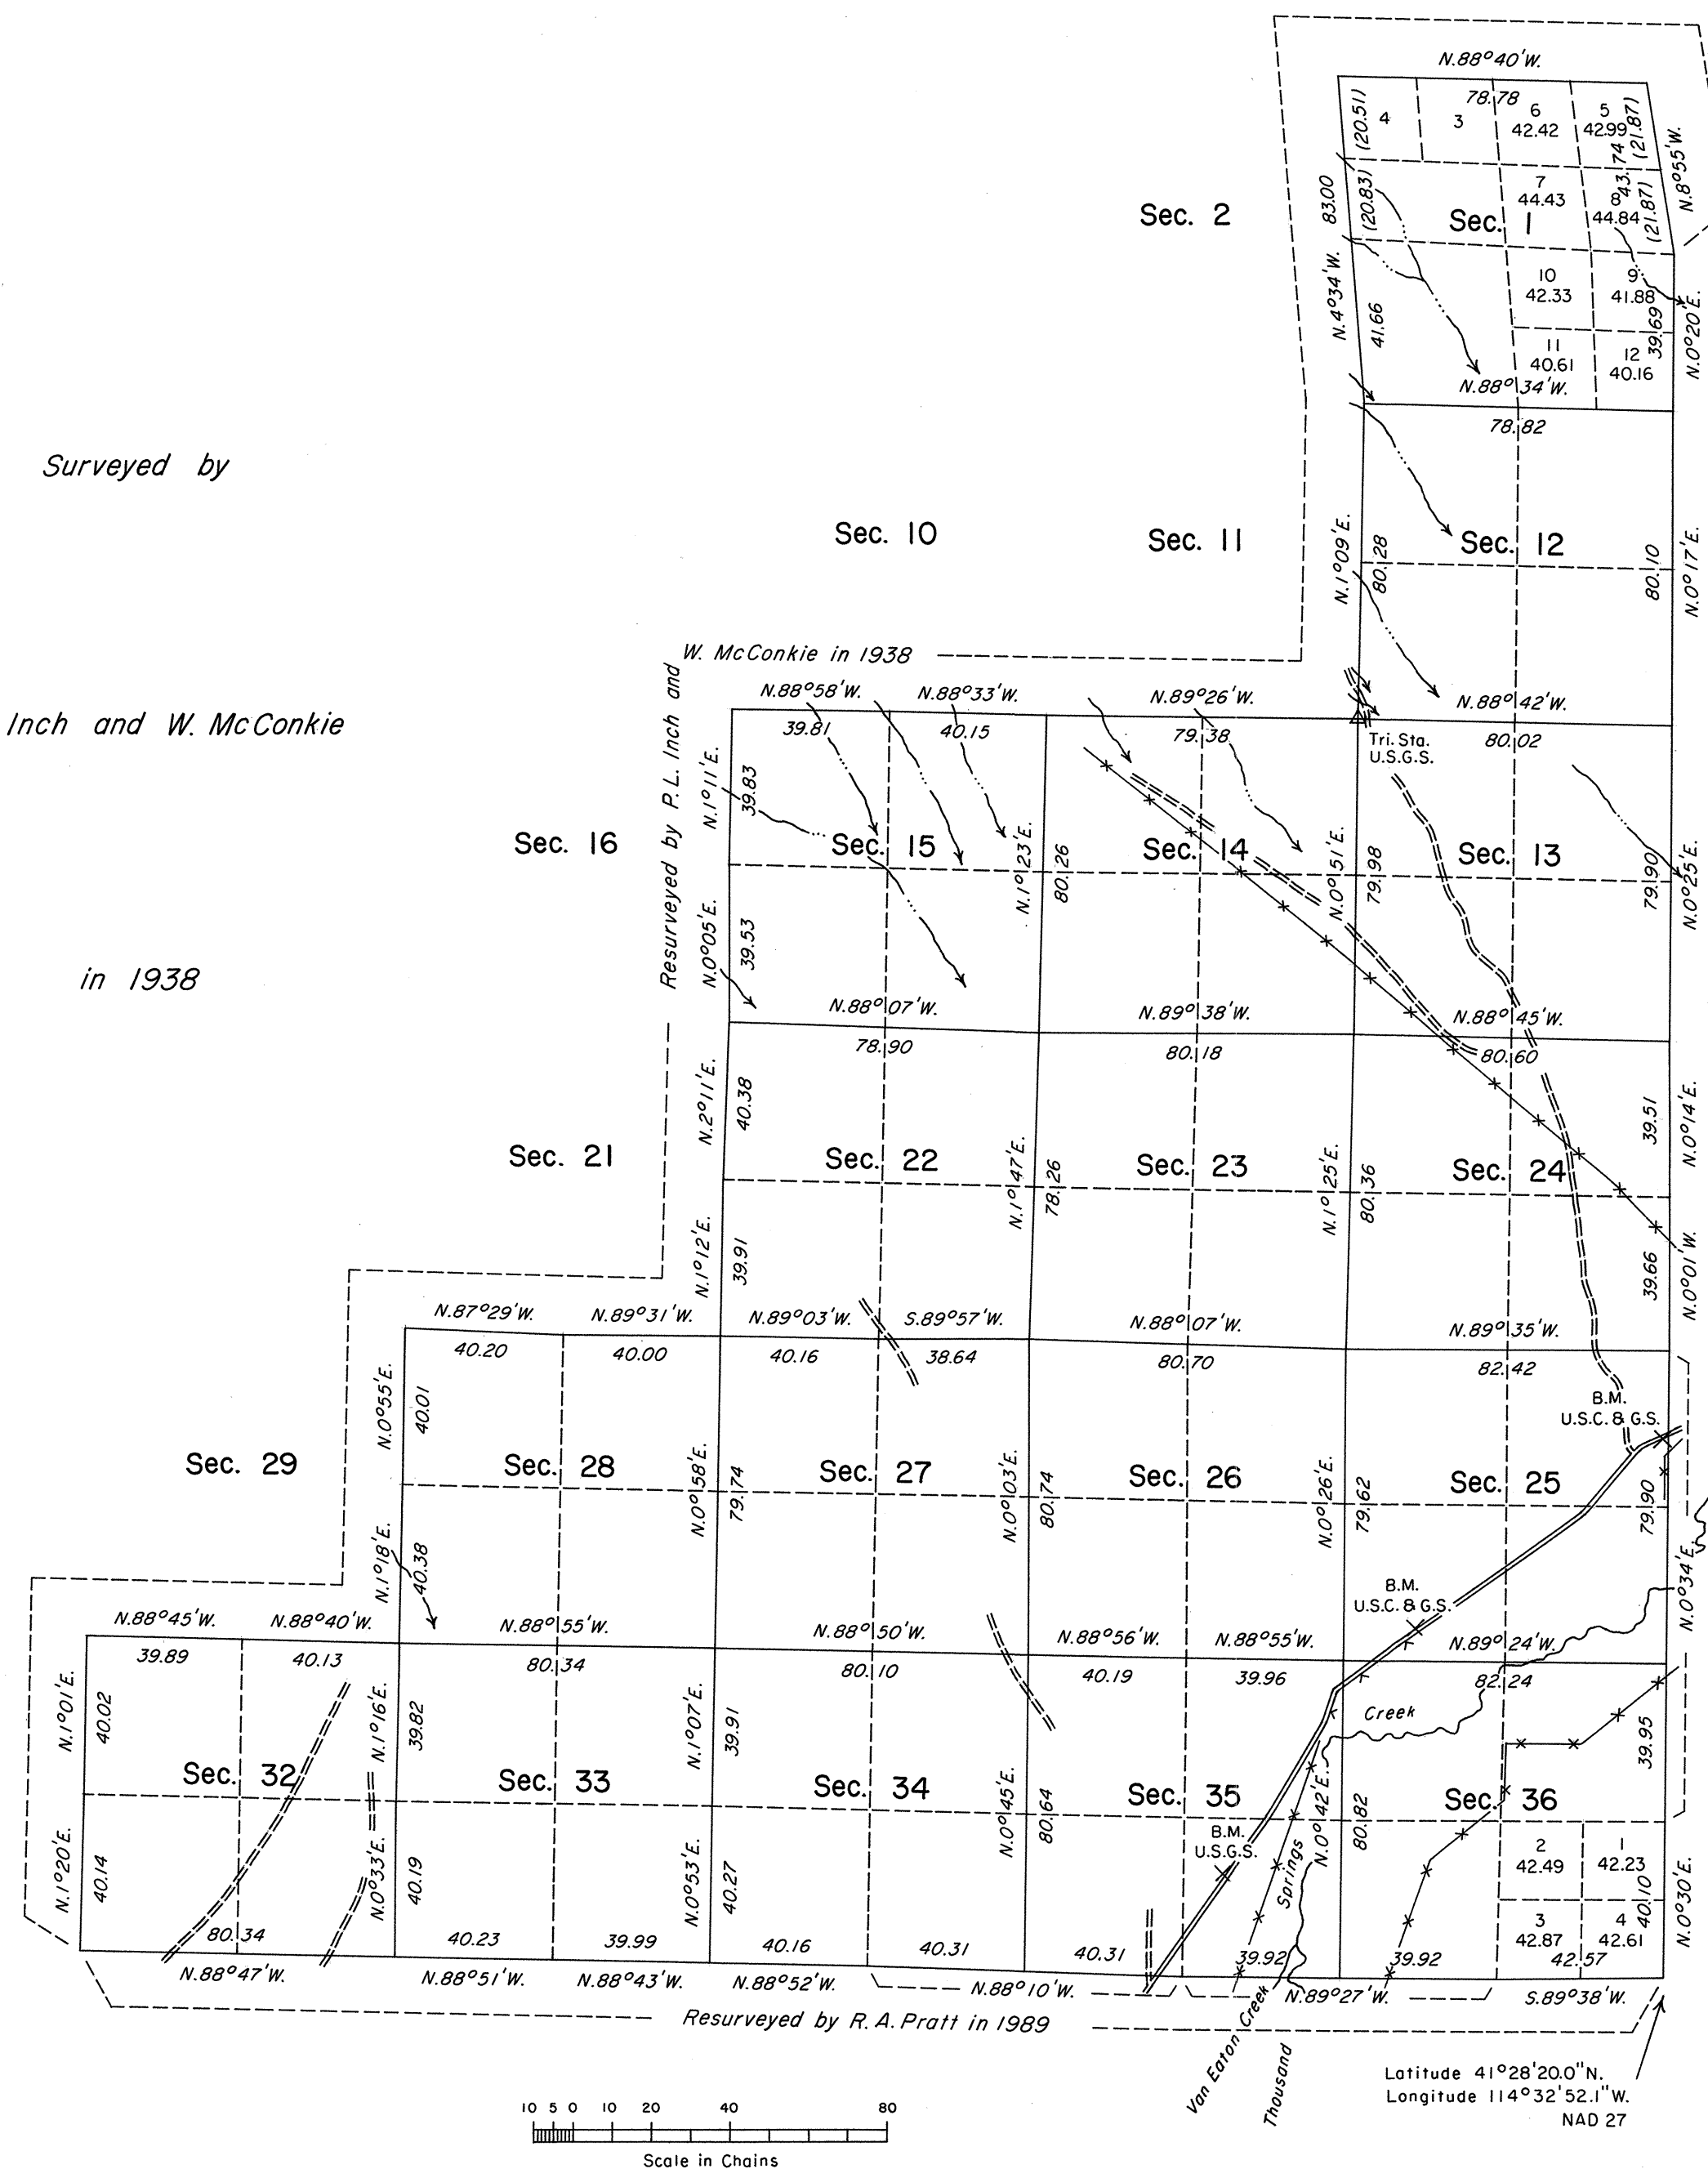

A history of surveys is contained in the field notes.

This plat represents the dependent resurvey of a portion of the east boundary and a portion of the subdivisional lines of Township 42 North, Range 65 East, Mount Diablo Meridian, Nevada, designed to restore the corners in their true original locations according to the best available evidence.

Except as indicated hereon, the lottings and areas are as shown on the plat approved November 9, 1870.

Survey executed by Robert A. Pratt, Cadastral Surveyor, beginning October 14, 1989, and completed November 24, 1989, pursuant to Special Instructions dated October 13, 1989, for Group No. 681, Nevada.

UNITED STATES DEPARTMENT OF THE INTERIOR
BUREAU OF LAND MANAGEMENT

Reno, Nevada July 6, 1994

This plat is strictly conformable to the approved field notes, and the survey, having been correctly executed in accordance with the requirements of law and the regulations of this Bureau, is hereby accepted.

For the Director

Chief Cadastral Surveyor, Nevada

T.42N., R.65E., M.D.M.