


TOWNSHIP N^o 42 NORTH RANGE N^o 68 EAST MOUNT DIABLO MERIDIAN

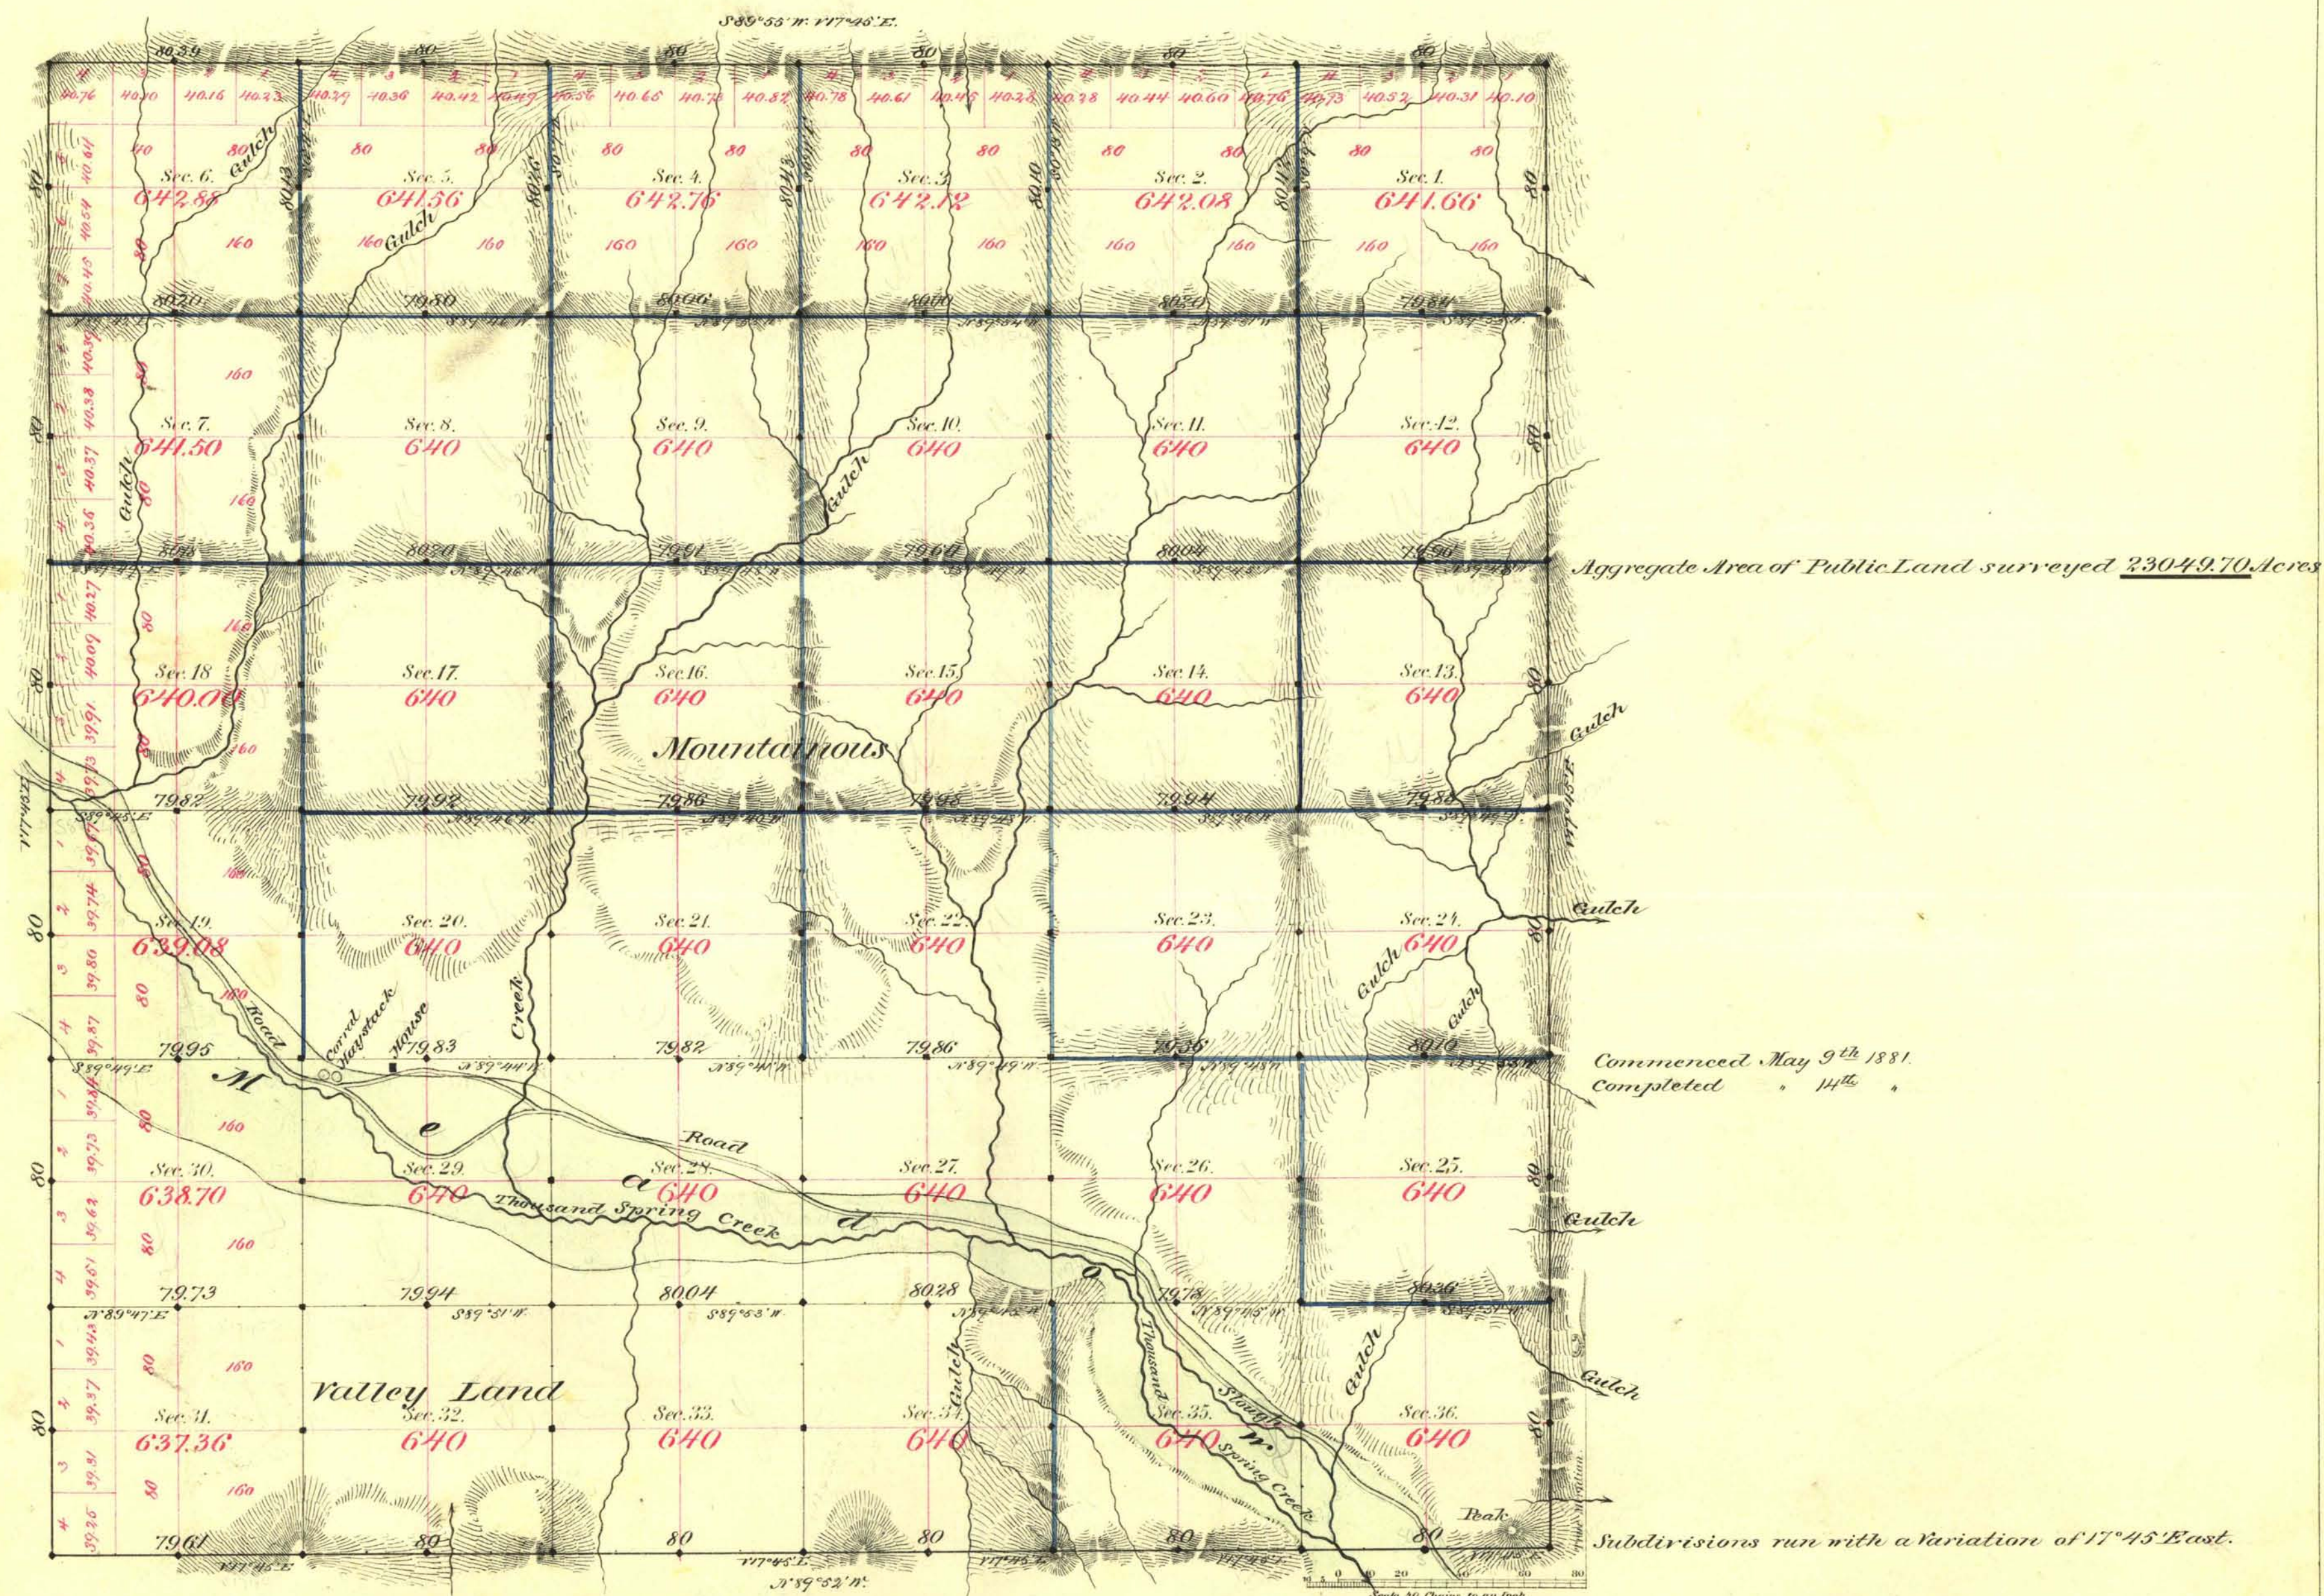

Survey Designated	By Whom Surveyed	Date of Contract	Amount of Survey	When Surveyed
Township lines	Monroe & M ^{rs} Clelland	March 25th 1881	24-00 Ch ² 00 L ²	1881
Subdivisions blocks	"	"	19-79-05	"
"	"	"	40-00-97	"

7th Cont
120
"

The above Map of Township N^o 42 North of Range N^o 68 East Mt. Diablo Meridian is strictly conformable to the field notes of the survey thereof on file in this Office, which have been examined and approved.

Surveyor General's Office,
Virginia City, Nevada
June 30th 1881

C. S. Davis,
Sur. Gen. Nev.