


TOWNSHIP 43 NORTH, RANGE 31 EAST, OF THE MOUNT DIABLO MERIDIAN, NEVADA

DEPENDENT RESURVEY

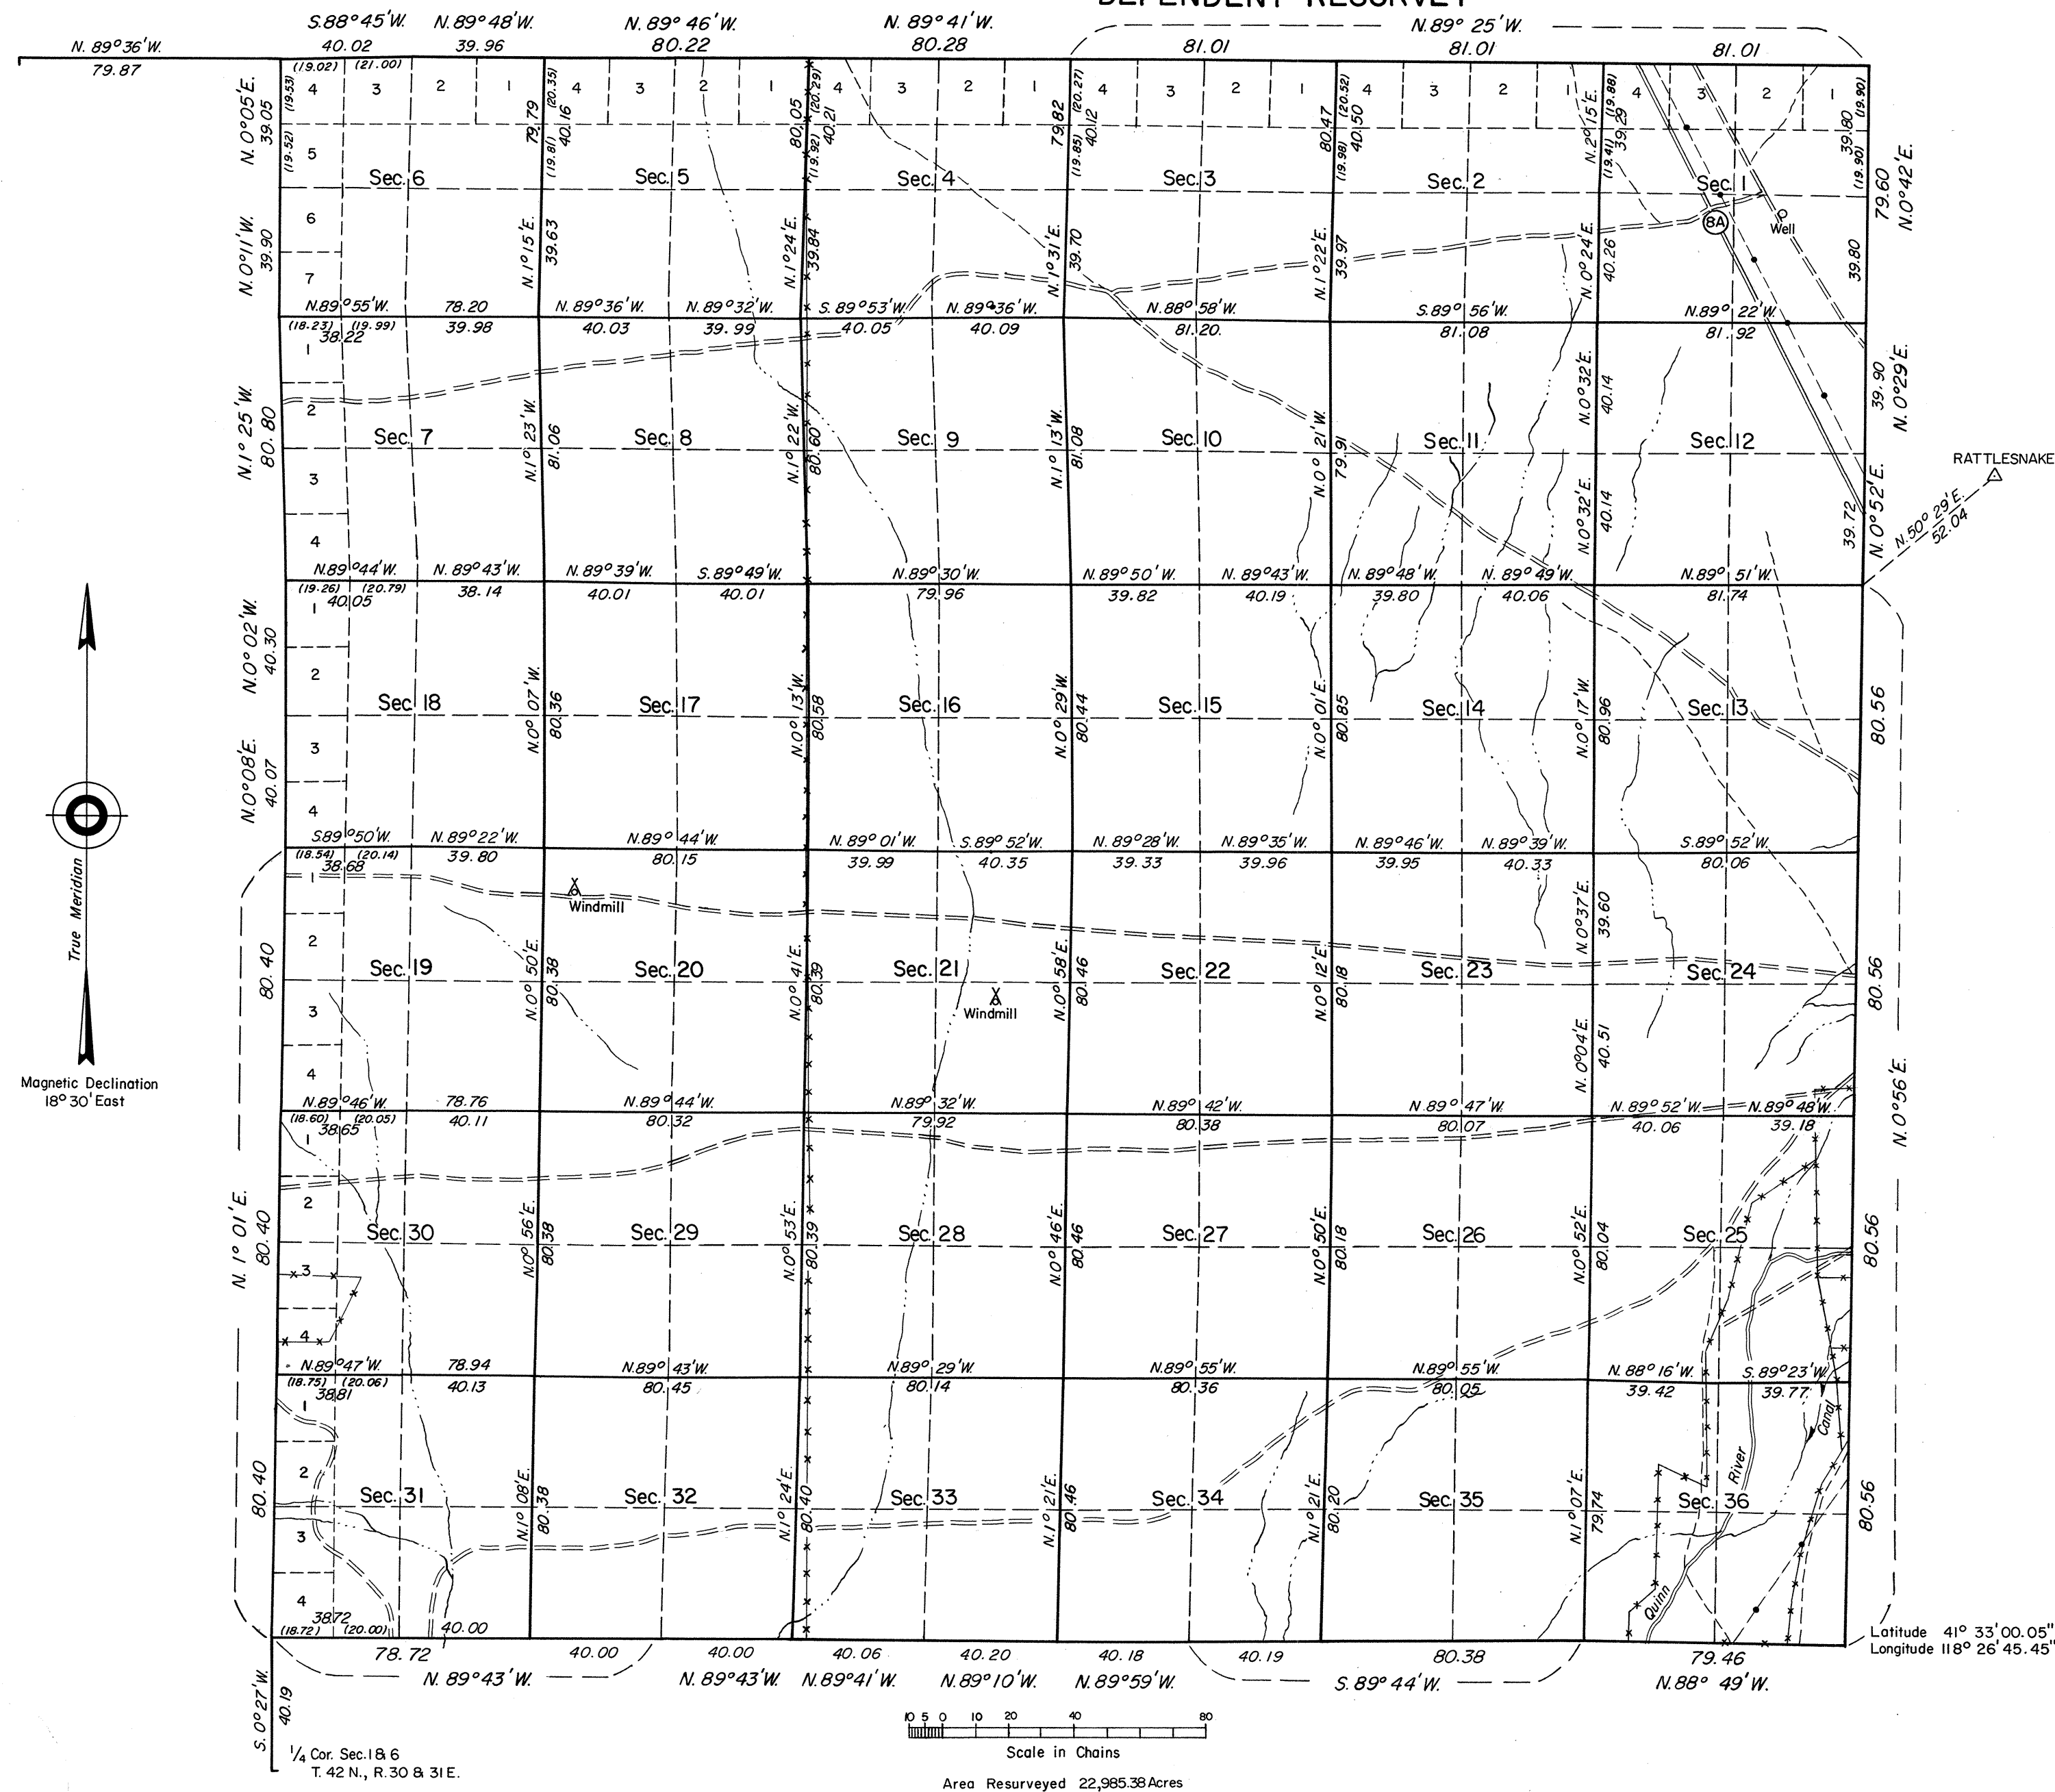

This plat represents a retracement and reestablishment of the north, south, east, and west boundaries and the subdivisional lines designed to restore the corners in their true original locations according to the best available evidence.

The history of previous surveys is contained in the field note record. The lottings and areas are as shown on the plat approved November 6, 1873.

This resurvey was executed by Lancel E. Bland, beginning March 28, 1962, and completed April 27, 1962, pursuant to Special Instructions for Group No. 399, Nevada, dated March 16, 1962.

UNITED STATES DEPARTMENT OF THE INTERIOR
BUREAU OF LAND MANAGEMENT
Washington, D. C. December 19, 1963

This plat is strictly conformable to the approved field notes, and the survey, having been correctly executed in accordance with the requirements of law and the regulations of this Bureau, is hereby accepted.

For the Director

E. E. Huntington
Chief, Division of Engineering

0842-A

T43N, R31E