

1000 AM. September 18, 1978

TOWNSHIP 43 NORTH, RANGE 54 EAST, OF THE MOUNT DIABLO MERIDIAN, NEVADA

DEPENDENT RESURVEY

Surveyed by

H. B. Maxson

in 1900

Surveyed by

A. J. Hatch and J. H. Eaton

in 1870

A history of surveys is contained in the field notes.

This plat represents a dependent resurvey of a portion of the east and south boundaries and a portion of the subdivisional lines of T. 43 N., R. 54 E., designed to restore the corners in their true original locations according to the best available evidence.

Lotting and areas are as shown on the plats approved February 25, 1871, and April 6, 1901.


Survey executed by James R. Munson, Cadastral Surveyor, May 27 to August 3, 1976, under Special Instructions dated April 23, 1976, and Supplemental Special Instructions dated July 7, 1976, for Group No. 538, Nevada.

UNITED STATES DEPARTMENT OF THE INTERIOR
BUREAU OF LAND MANAGEMENT
Washington, D.C. August 9, 1978


This plat is strictly conformable to the approved field notes, and the survey, having been correctly executed in accordance with the requirements of law and the regulations of this Bureau, is hereby accepted.

For the Director

Bernard W. J. Shop
Chief, Division of Cadastral Survey

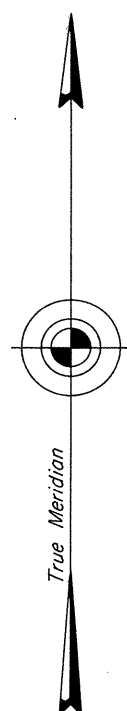

Mean Magnetic Declination
17 1/2° E.

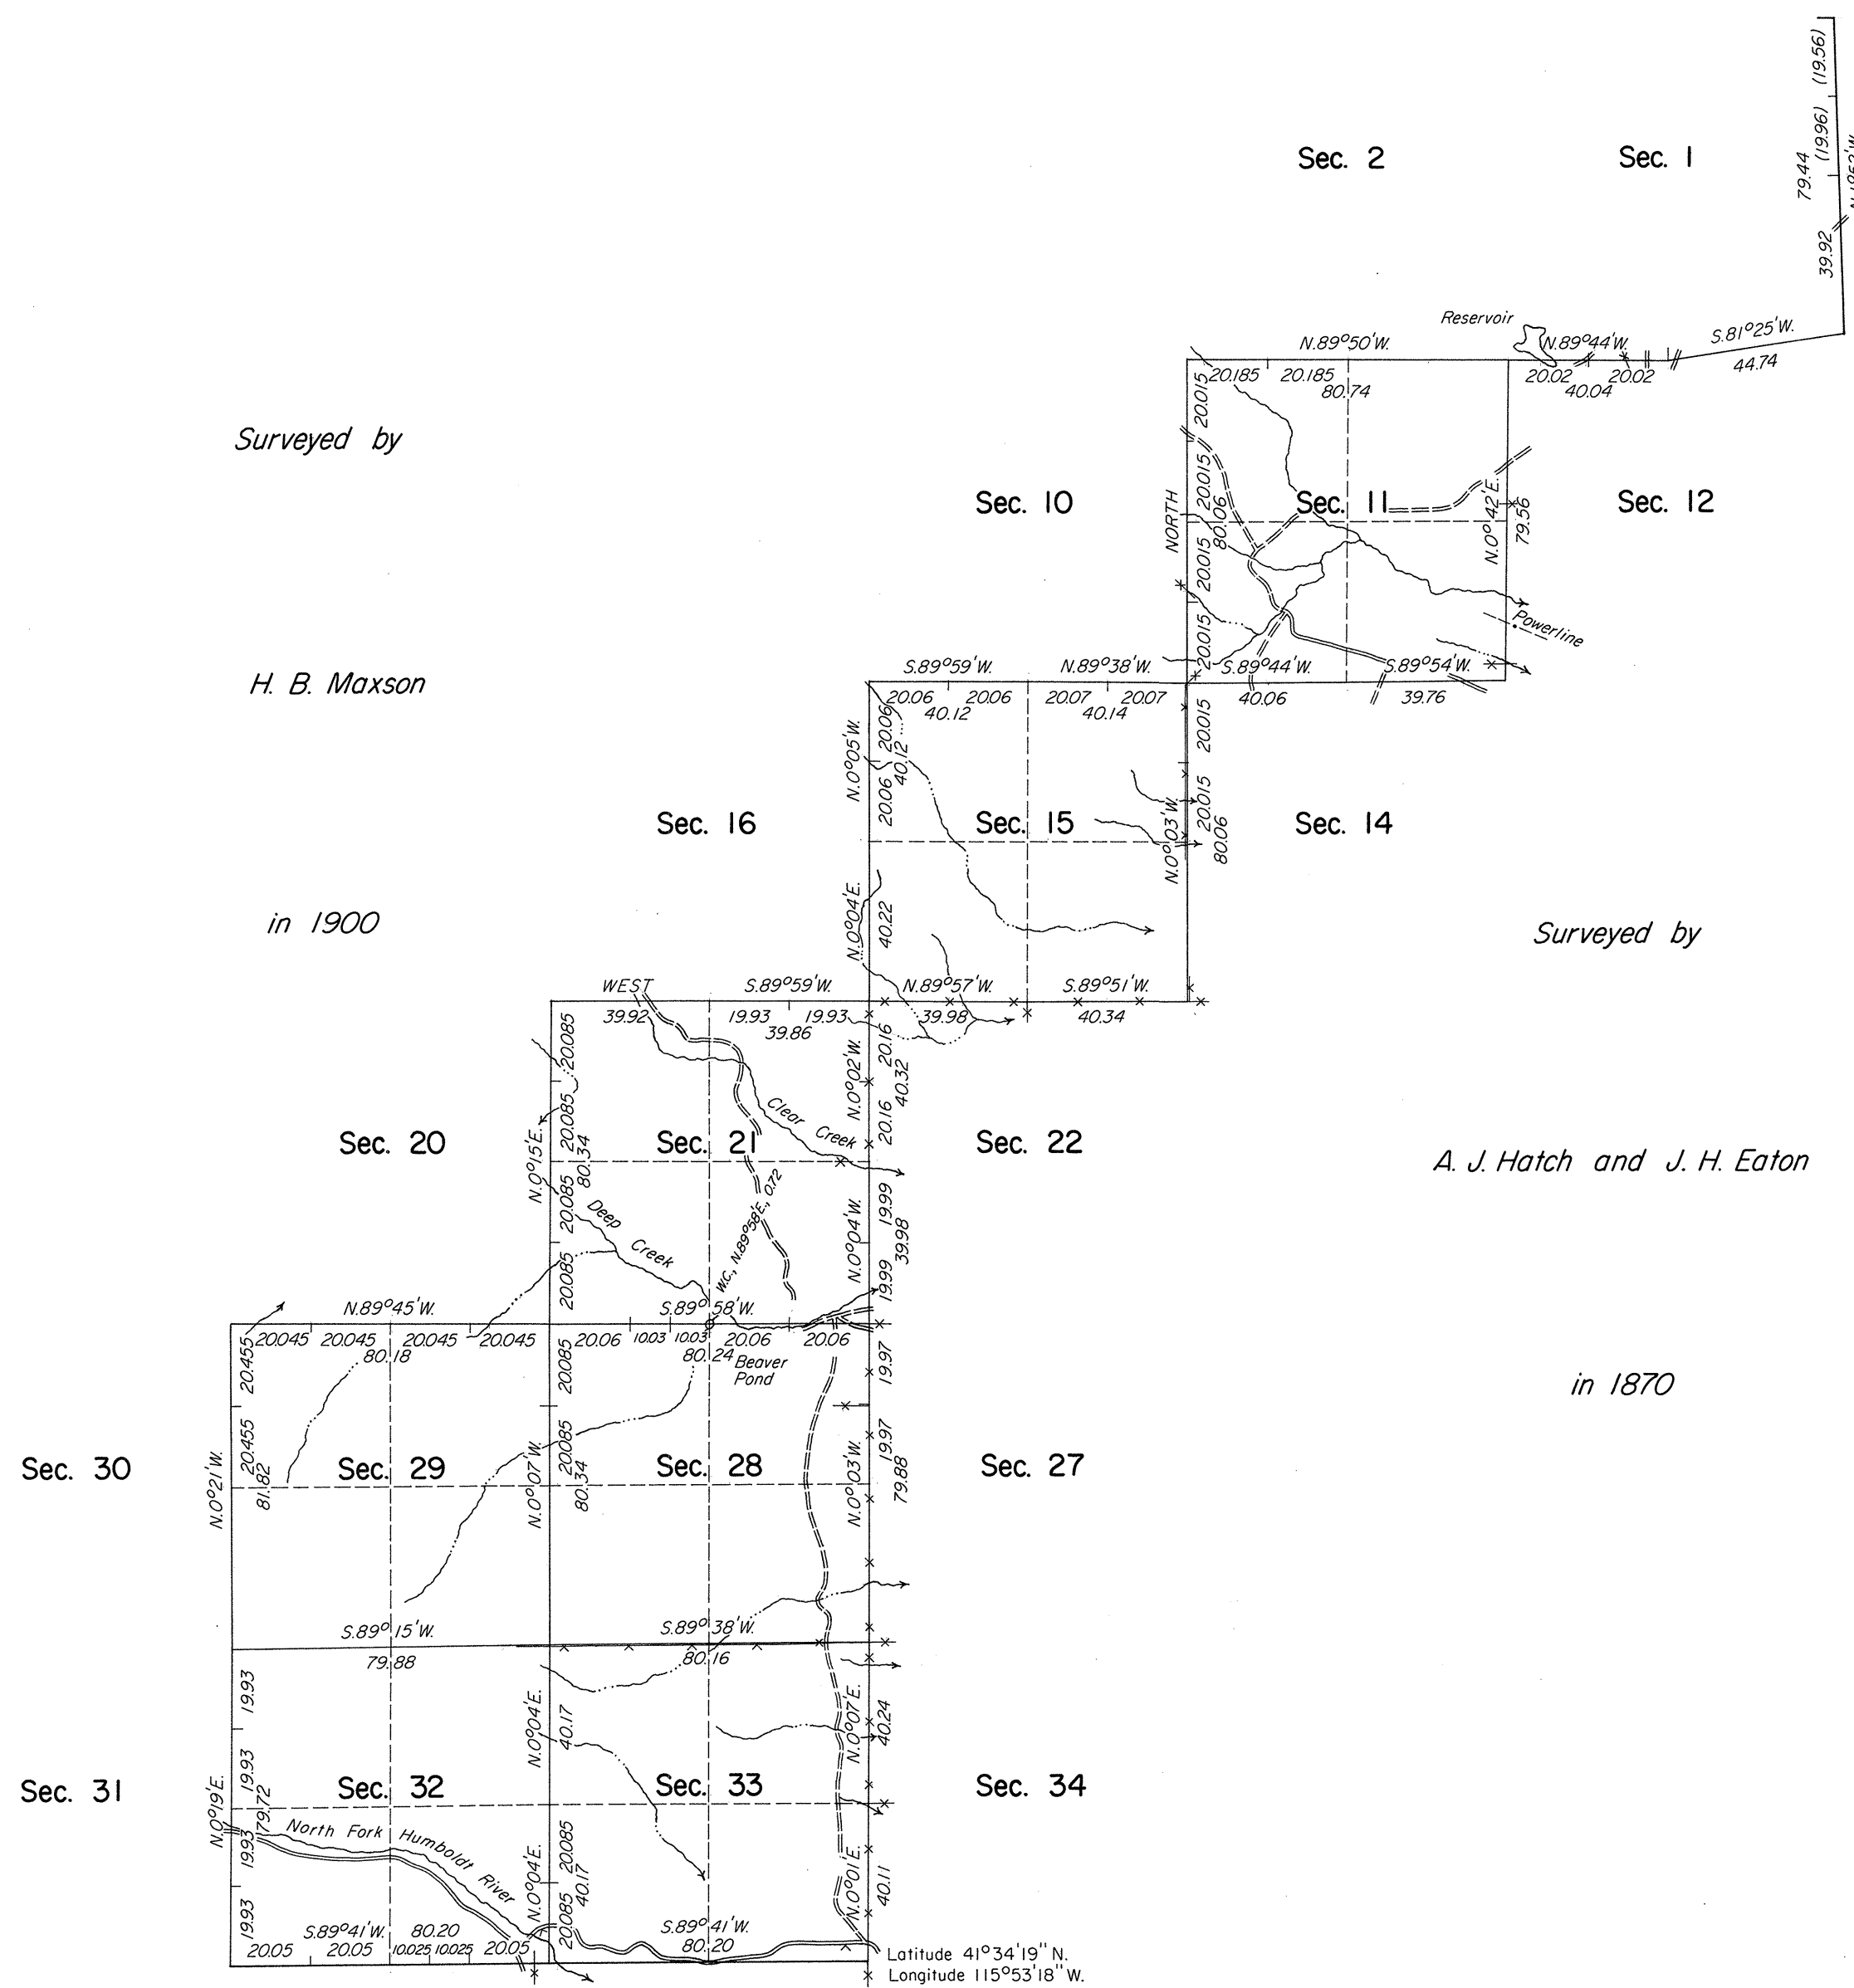

Scale in Chains
10 5 0 10 20 40 80