


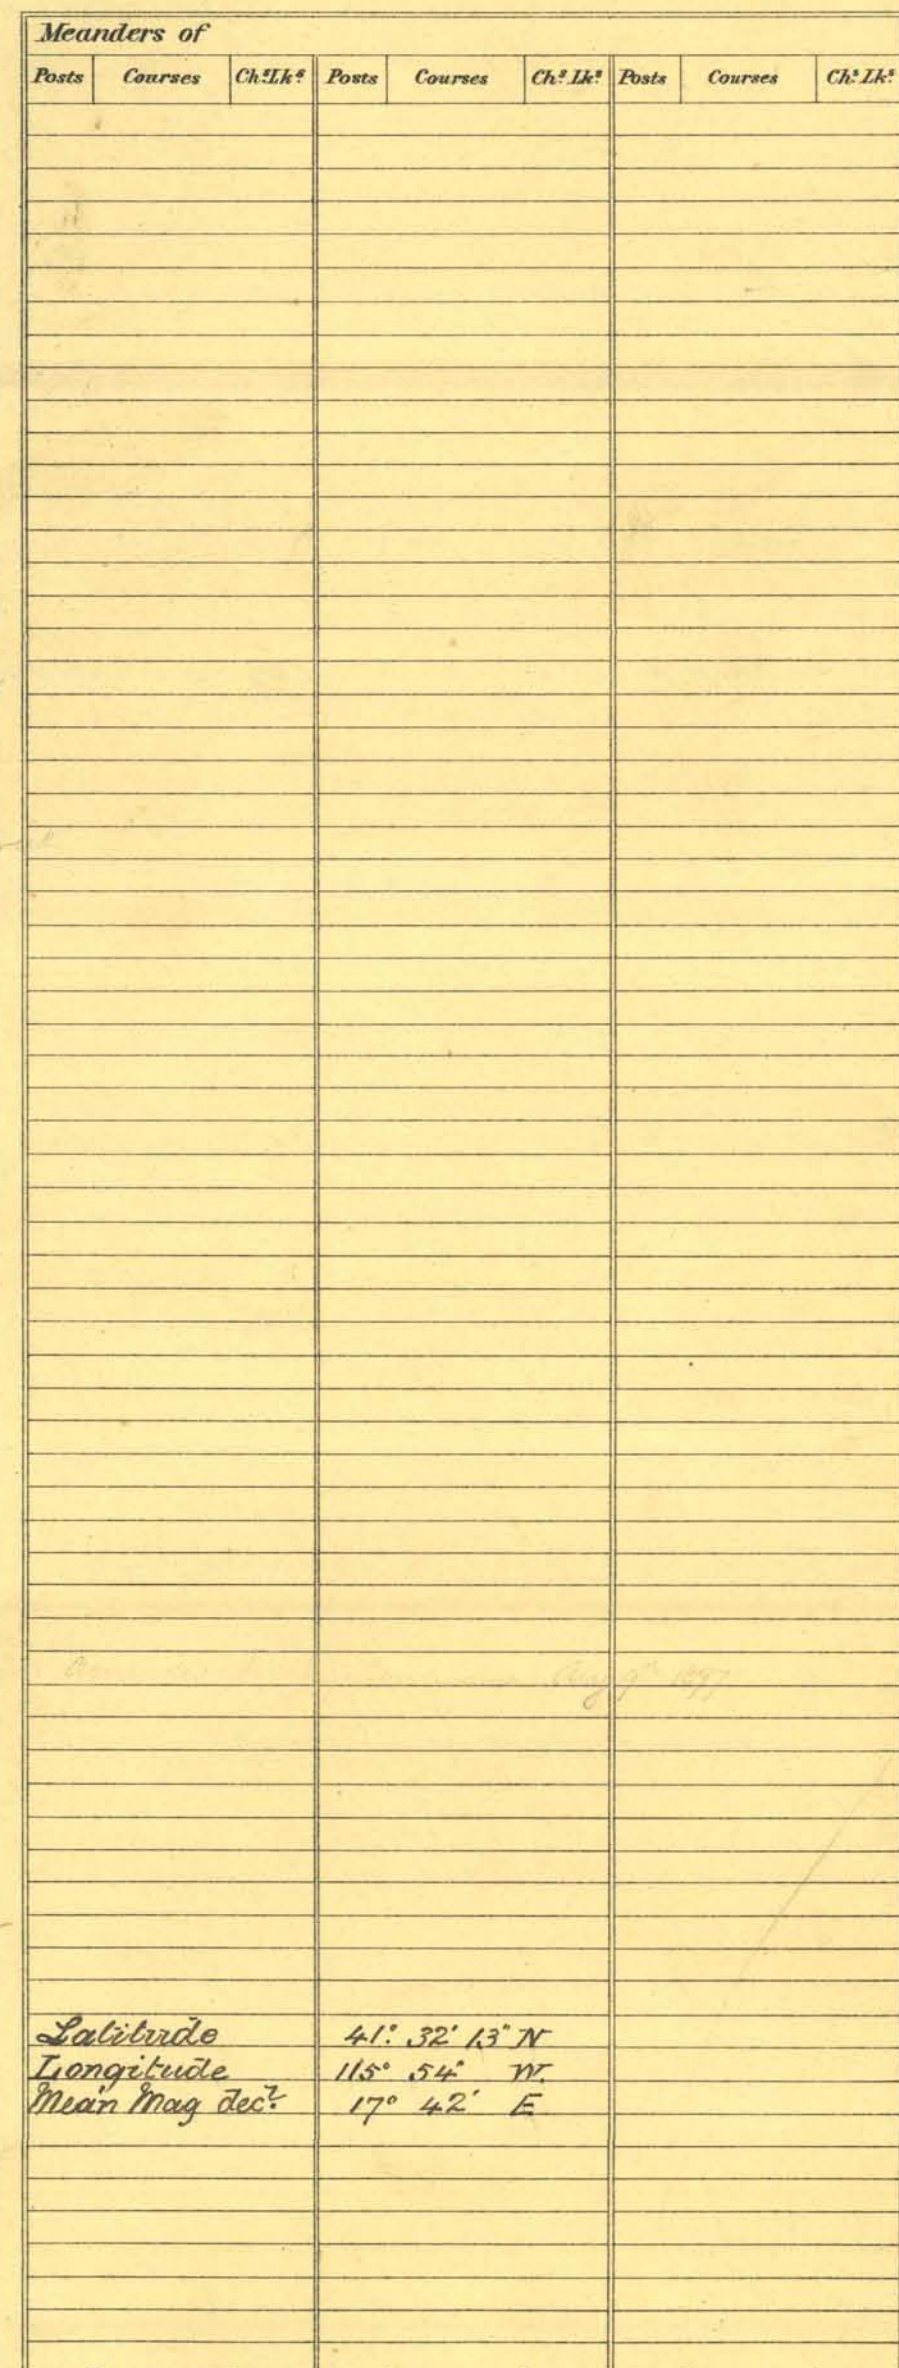

Surveys Designated	By Whom Surveyed	Date of Contract	Amount of Surveys M. Ch. ² Lk. ³	When Surveyed	N ^o of Contract
Township lines	A. Hatch & M. Eaton	Nov 25 th 1870	10 16 85	1870	41
Subdivisions	" " " "	" " " "	18 52 80	Dec ^r " 1870	"
Township lines	W. F. Moran	June 20 th 1894	16 77 41	August 9 th 1897	205
Subdivisions	" " "	" " "	49 02 19	" 12 th 1621 st 1897	"

The above Map of Township N.^o 43 North of Range N.^o 55 East
N.^o 6 Diab^o Meridian, is strictly conformable to the field
notes of the survey thereof on file in this Office which have been examined and approved.
Surveyor General's Office.
Reno Nevada Oct. 23. 1898
Cayton B. Peck
Sur.^y Gen.