


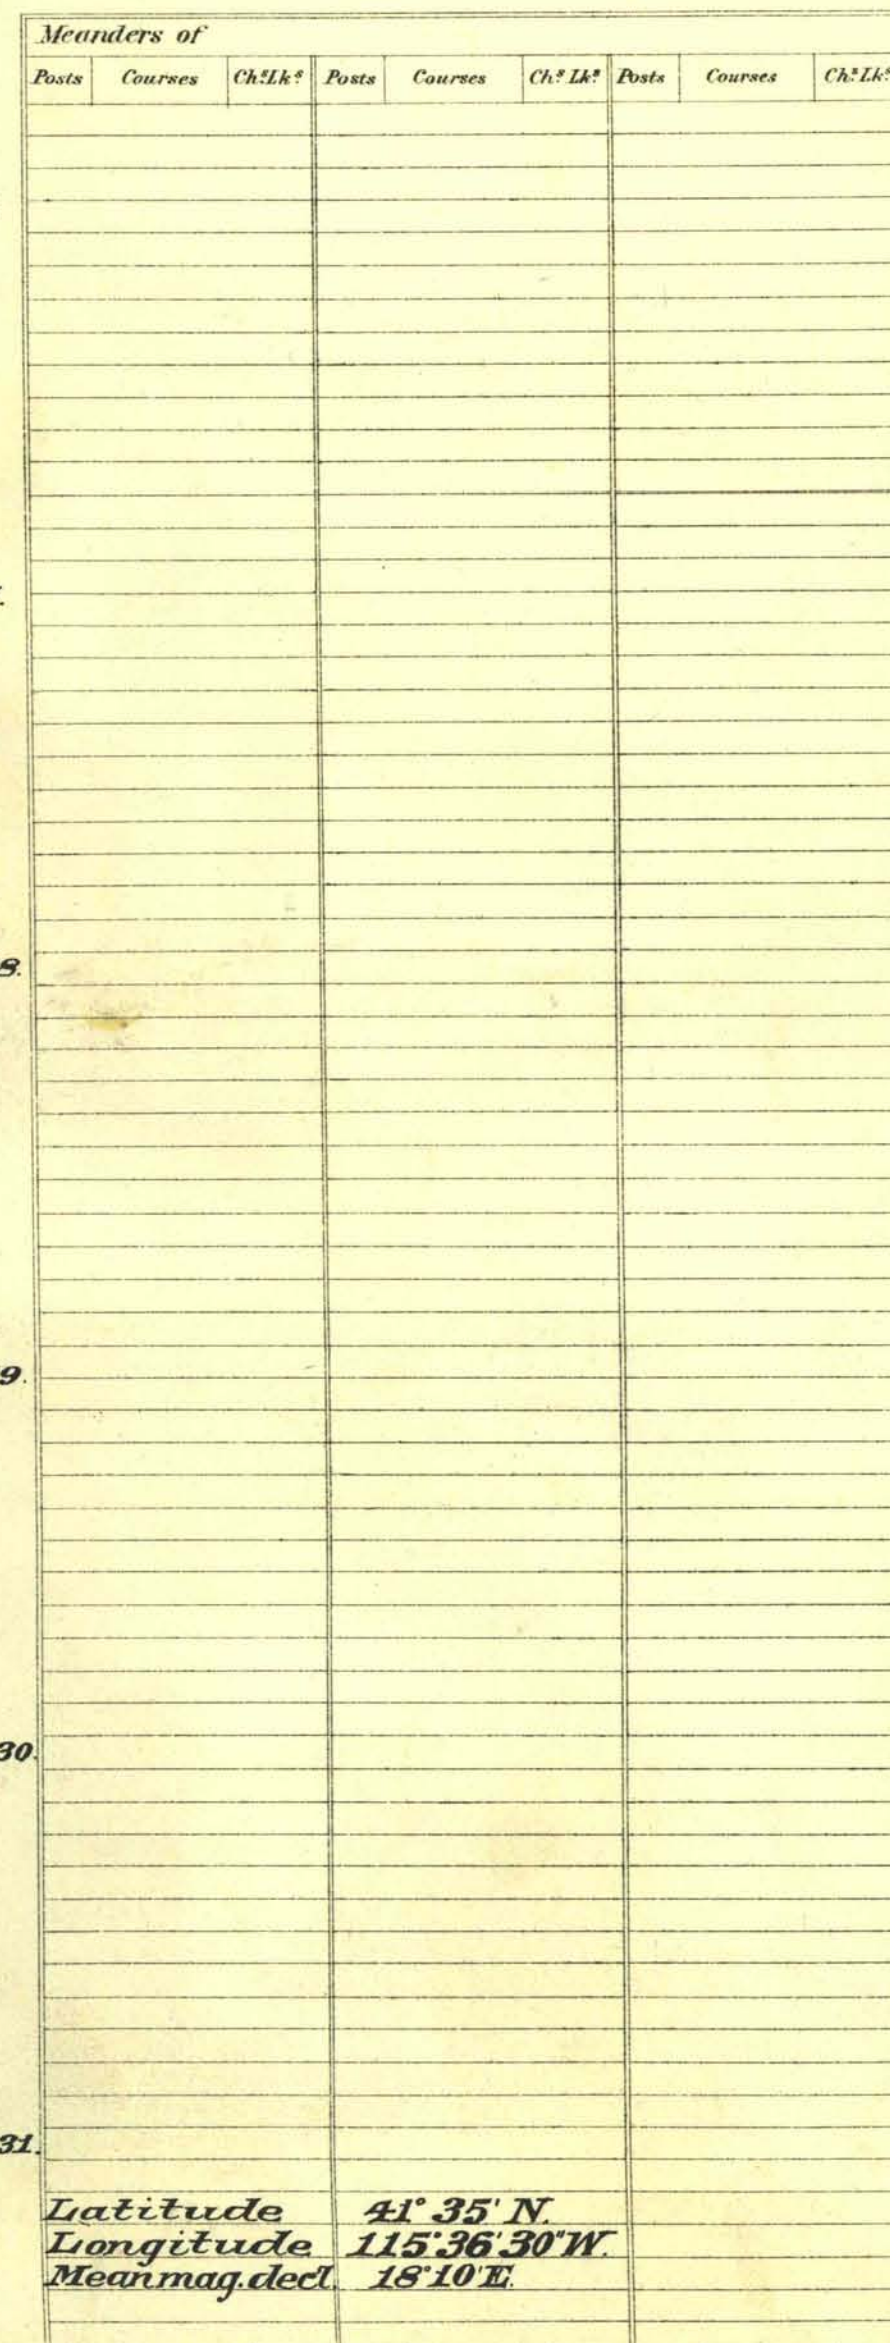

Surveys Designated	By Whom Surveyed	Date of Contract	Amount of Surveys M. Crs. Lks.	When Surveyed	Contract No.
Township lines	Taylor & Reddie	May 8, 1902	5-69-97	Aug. 5, 1902	232
Subdivisions	" " "	" " "	59-31-12	" 9-21, "	"
Sand E Bdr's Resur.	" " "	" " "	12-8-79	" 6-9, "	"
Connections,	" " "	" " "	10-70	" 5, "	"
Ruby Valley	G.M. Dennis Scully	Jan. 1896.	6-00-00.	July, 1896.	209

The above Map of Township N^o 43 N. of Range N^o 56 E.
M^z Diablo Meridian, Nevada, is strictly conformable to the field
notes of the survey thereof on file in this Office, which have been examined and approved.
Surveyor General's Office,
Reno Nevada, June 30, 1906. } Matthew Ryke
Sur. Gen!