


Township N^o 44 North

Range N^o 20 East

Mount Diablo Meridian

N. 89° 52' W.

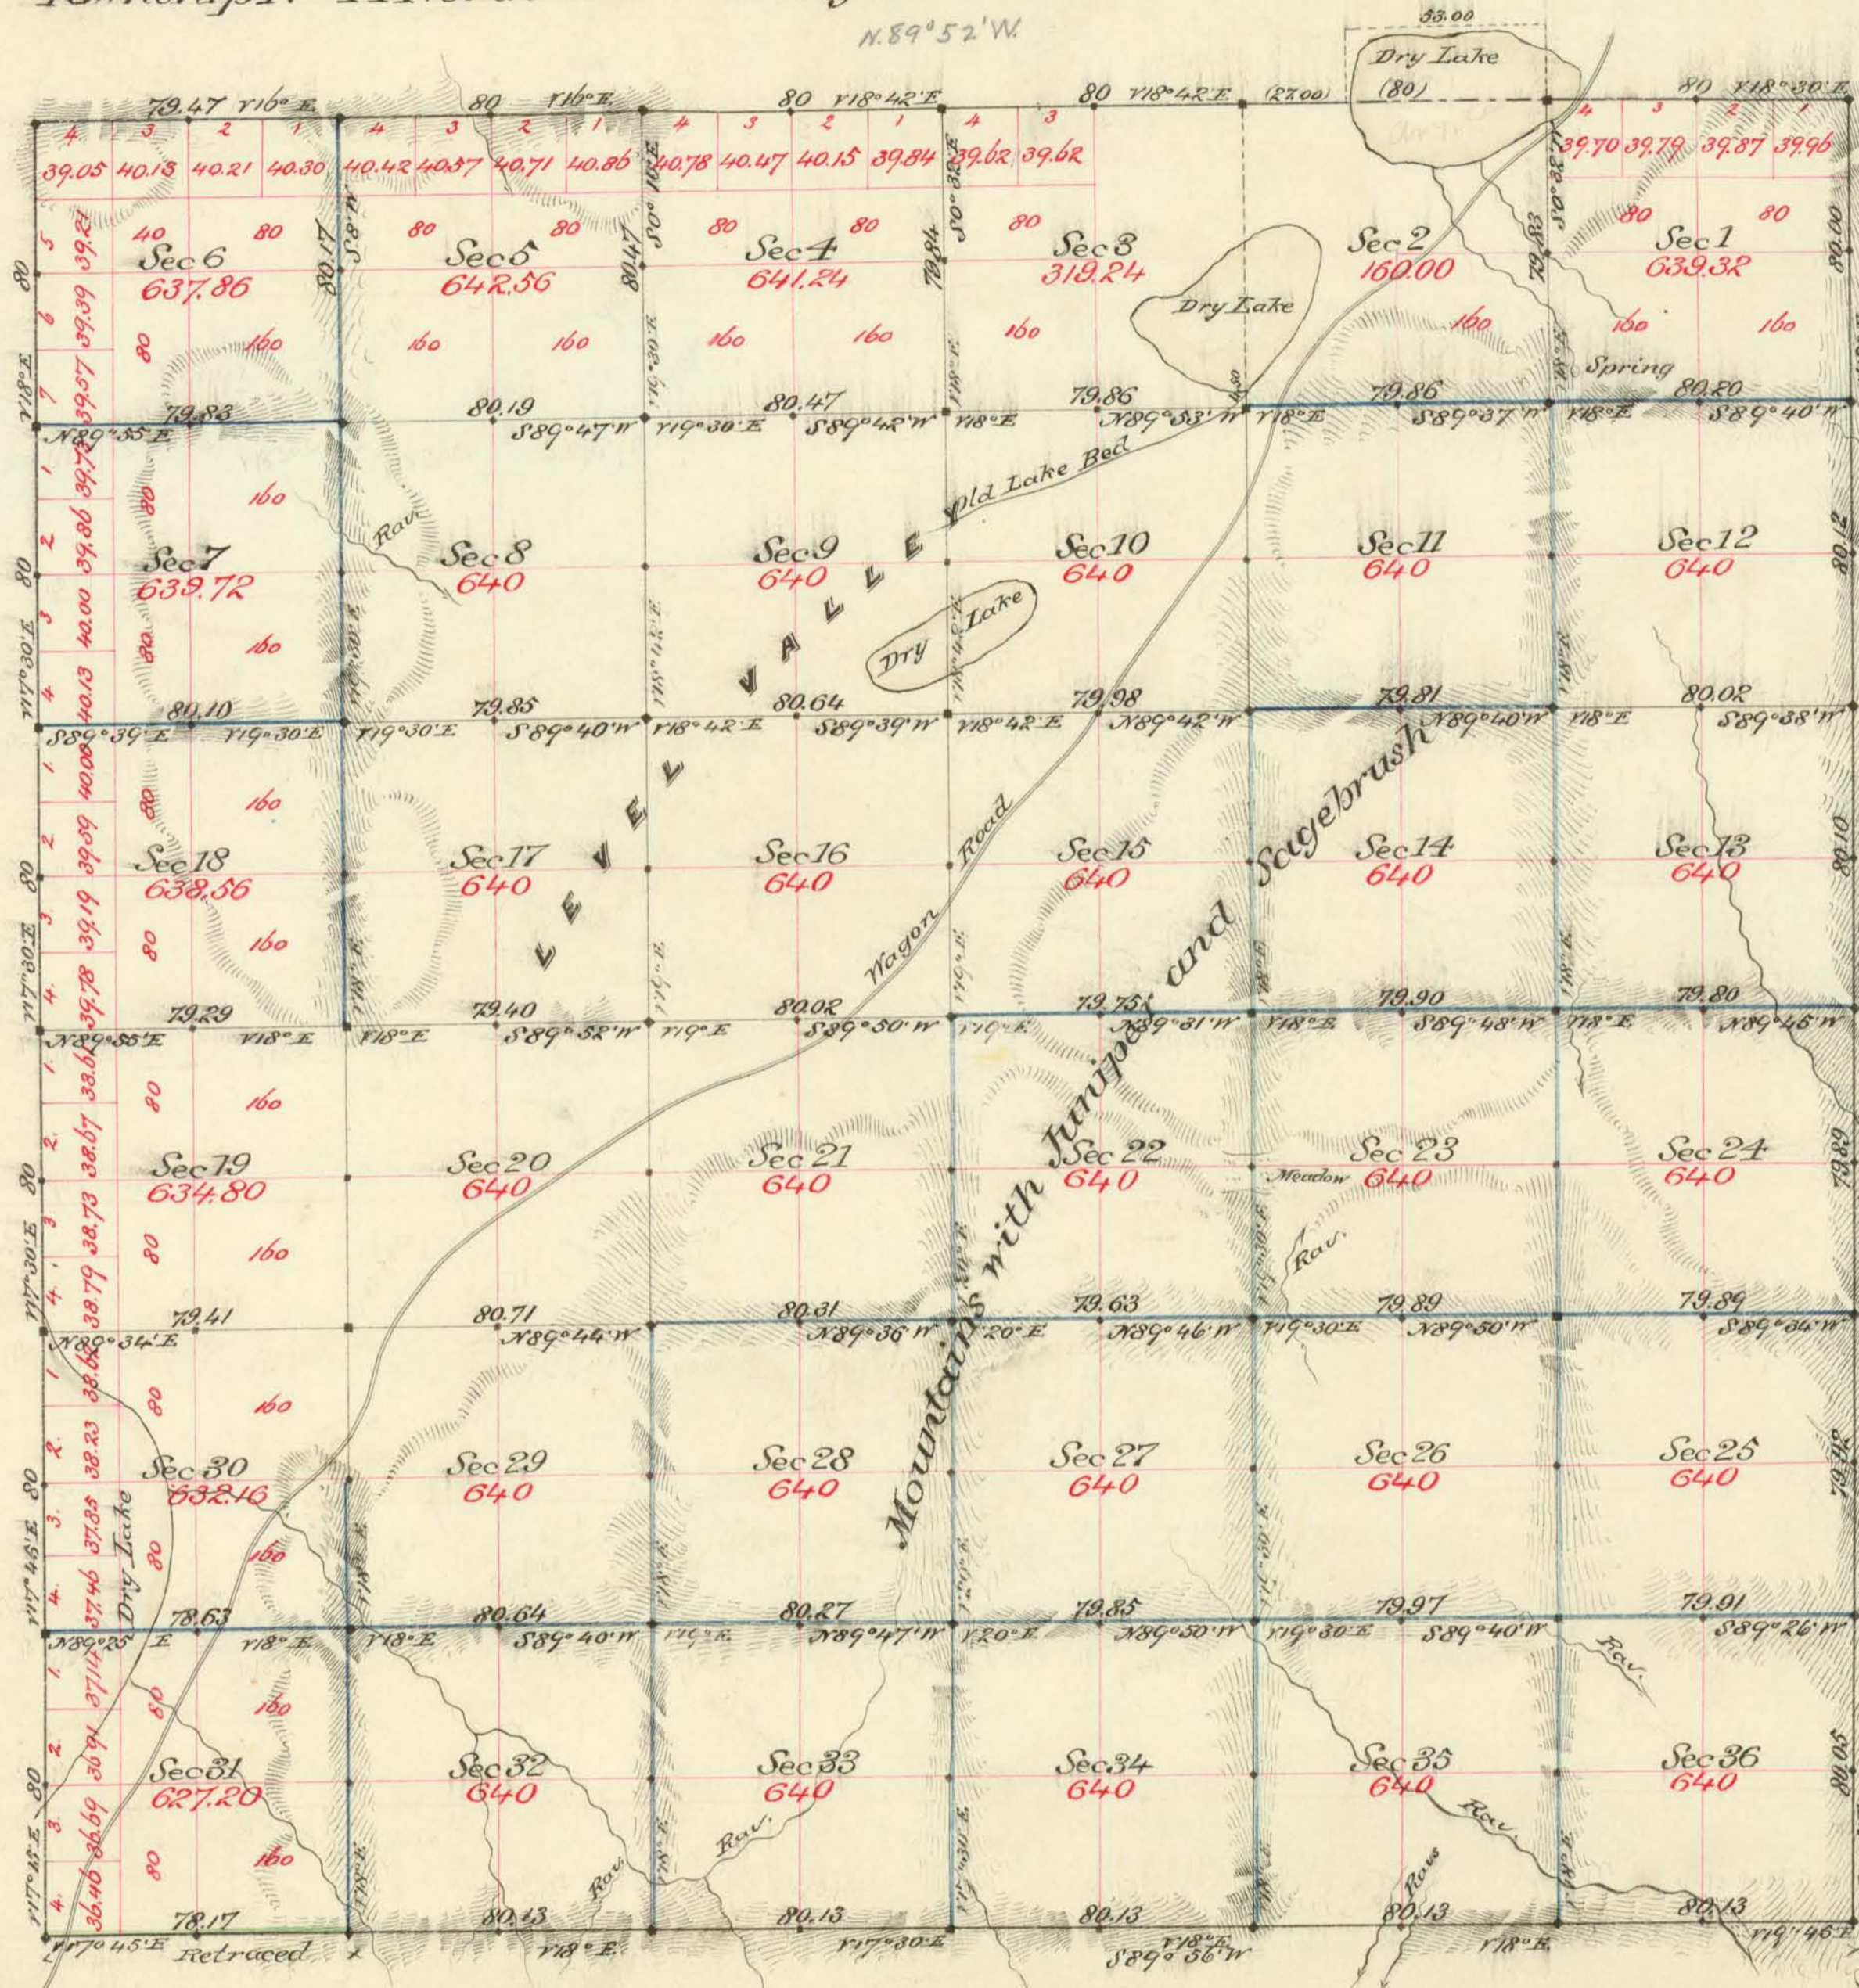

Aggregate Area of Public Land Surveyed 22,212.66 Ac.

Commenced December 2nd 1880
Completed " 8th "

Subdivision lines not otherwise noted run with deviation of 18° 30' East
The above plat of Township N44 North of Range N20 East Mount Diablo Meridian is substantially conformable to the field notes of the surveys thereof on file in this office which have been examined and approved
U.S. Surveyor General's Office
Virginia City Nev.
January 25th 1881

Survey designated	By whom Surveyed	Date of Contract	Am't. of Survey	When Surveyed	Ac. Cont.
S. Boundary (open)	H. N. Hawick	March 26th 1879	78 - 07	1879	87
Do "	"	Novr 11th 1876	1 - 00 - 00	1876	74
Do + S. " (open) retraced	Benson + Robinson	Oct. 25th 1880	6 - 78 - 85	1880	101
Rest of Township lines	"	"	17 - 00 - 18	"	"
Subdivision blocks 58	"	"	22 - 44 - 18	December	"
Line 510	"	"	51 - 38 - 41	"	"

6216

T 44 N, R 20 E.

KB

A. J. Davis
U. S. Surveyor Gen'l. Nev.