


Township N^o 44 North

Range N^o 30 East

Mount Diablo Meridian

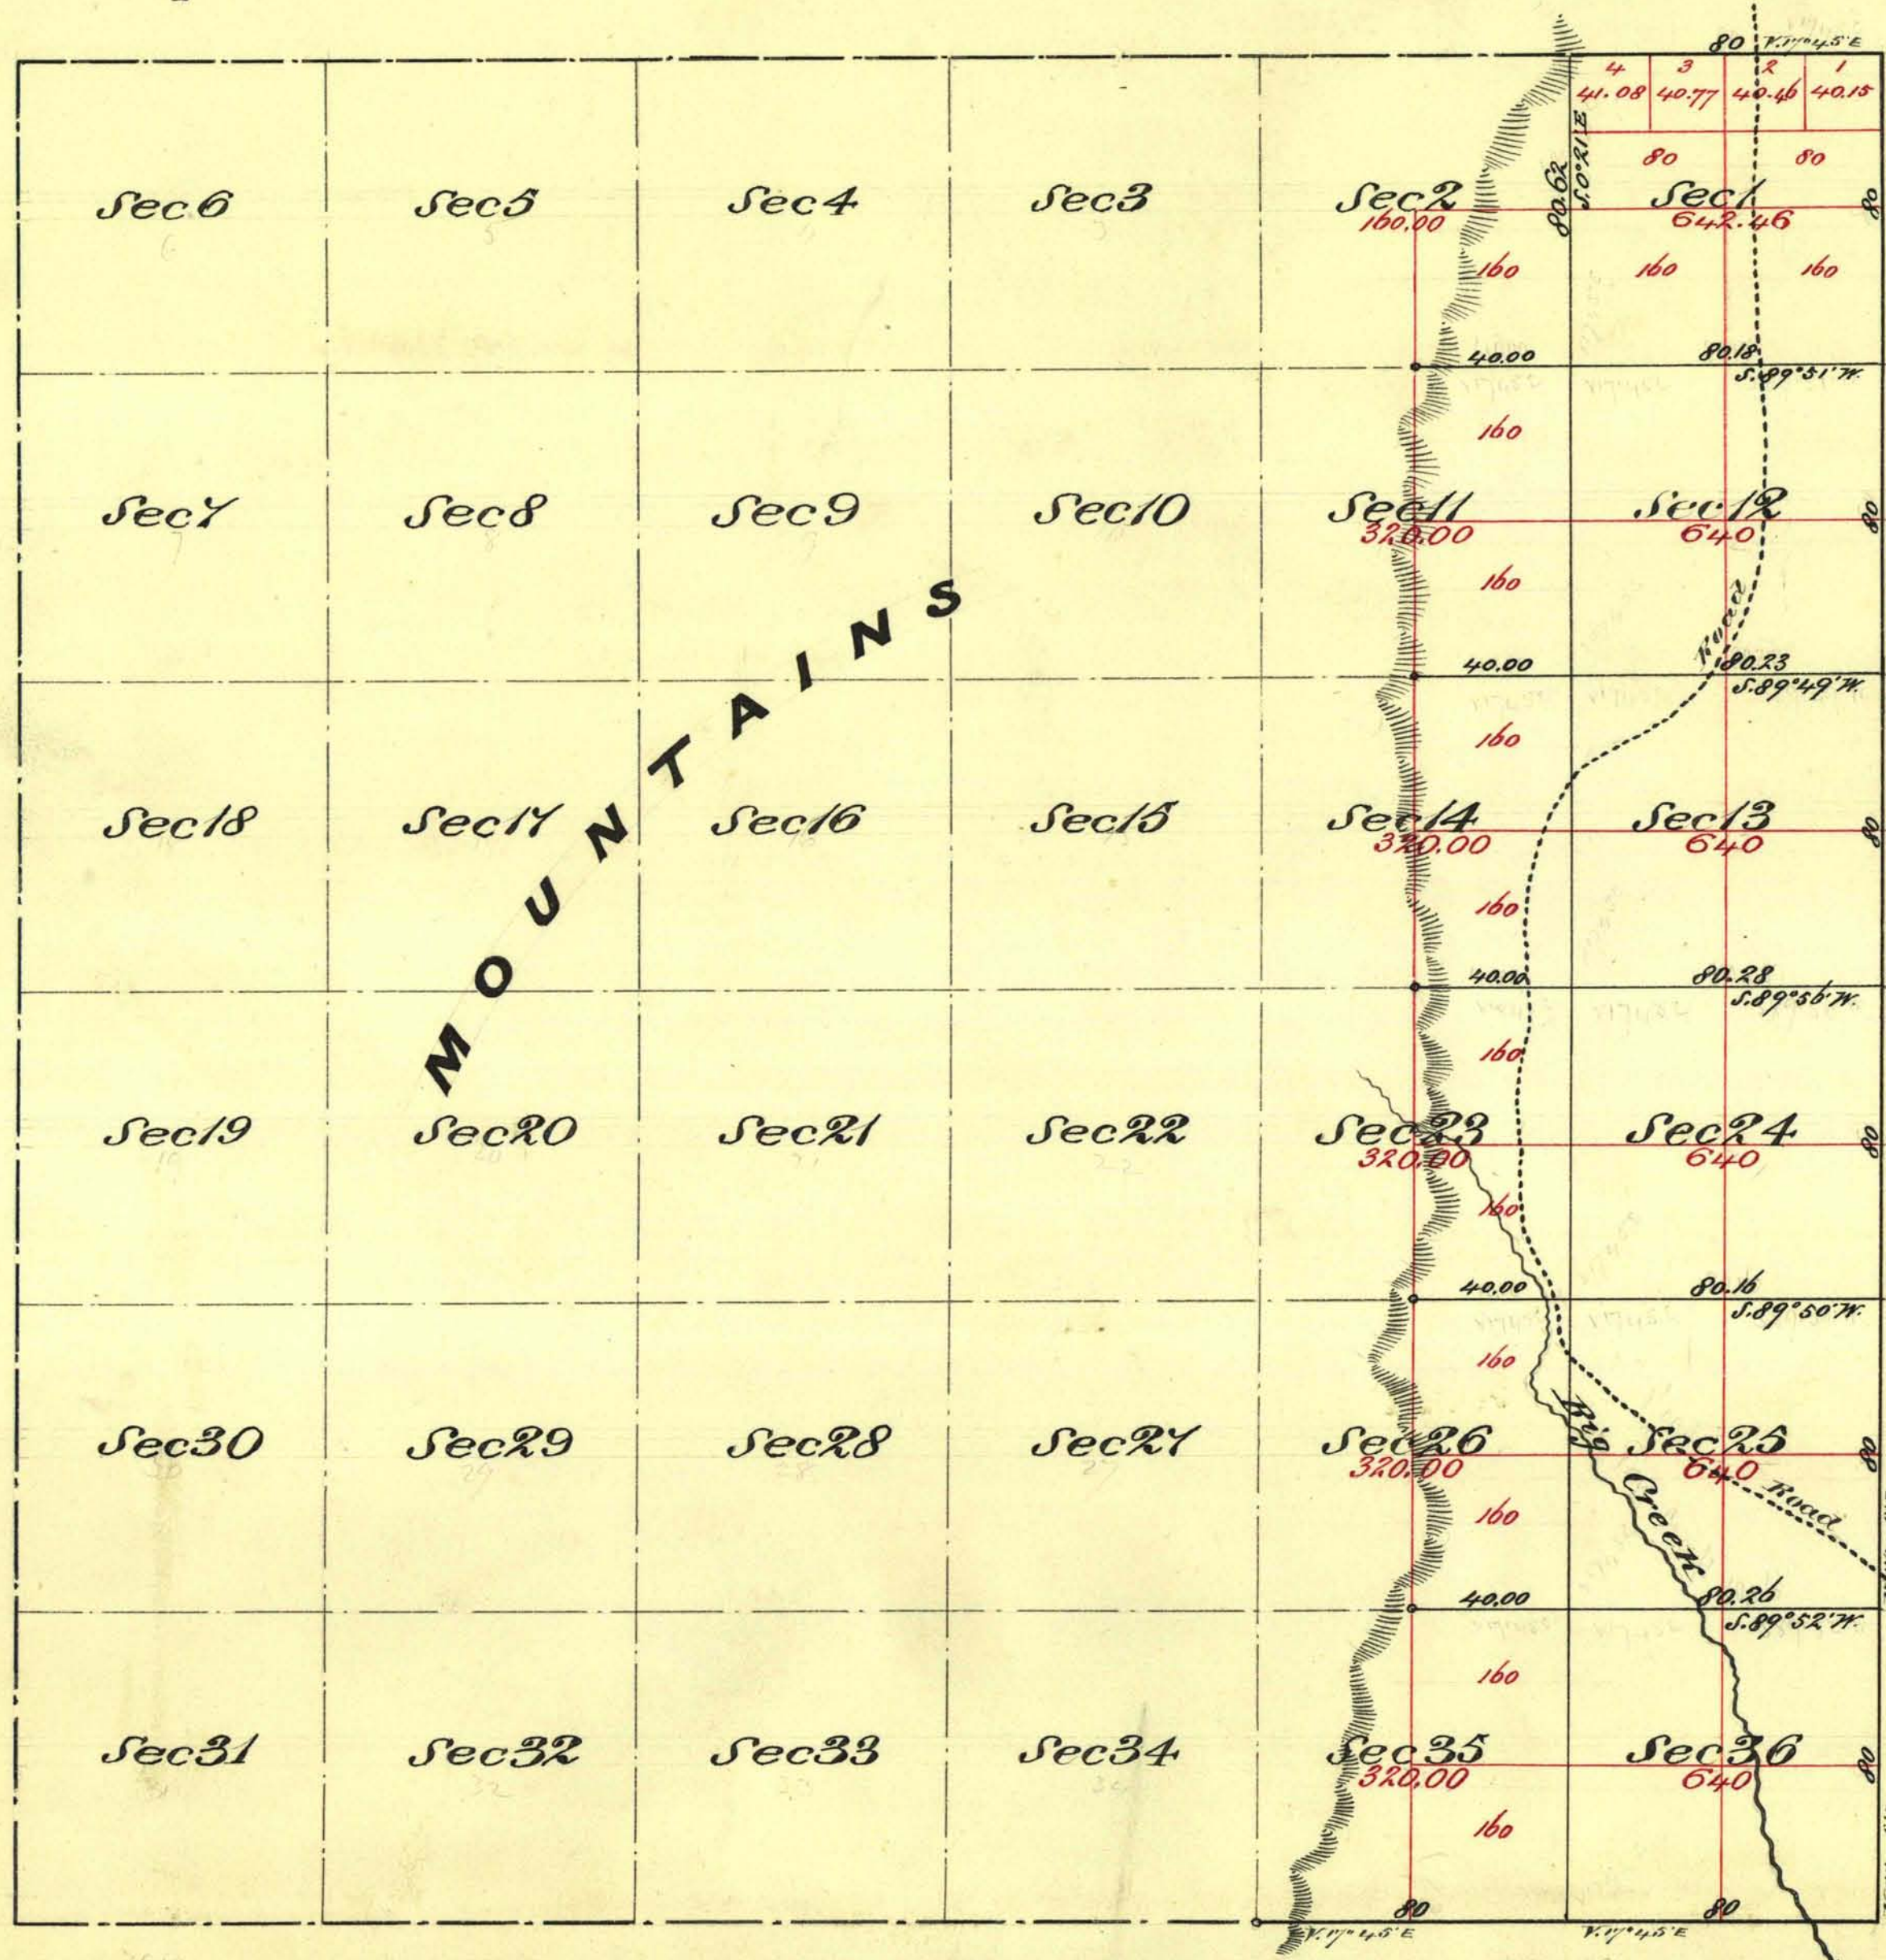

Aggregate Area of Public Land Surveyed 5,602.46 Acres
 Estimated " " Mountains (unsurveyed) 17,359.68 "
 Aggregate 22,962.14 "

Commenced October 11th 1873
 Completed " " "

Subdivision lines not otherwise noted run with a variation of 1/4th S.E.

Survey Designation	By Whom Surveyed	Date of Contract	Am't of Survey No. Ch. & Co.	When Surveyed
Township Lines	W. W. Skinner J. W. Garrison & C. D. Noble	July 10 th 1873	9 00 00	1873
Subdivision Lines	" " " " " " "	" " "	13 41 73	October 1873

77th Cor.

58

"

The above Map of Township N^o 44 North Range N^o 30 East Mount Diablo Meridian is strictly conformable to the field notes of the Surveyors thereof on file in this office which have been examined and approved
 W. P. Surveyor General's Office
 Virginia City Nevada
 November 6th 1873.

0774

T 44 N. R 30 E. E. L. Davis
 W. P. Surveyor General Nev. V.D.