


Sections 2, 11, 14 and 1/4 Sections 23, 26 and 35 of the plat of survey of T. 44 N., R. 30 E., approved December 8, 1919 are here shown resurveyed under Group 86 Nevada. Disposal of lands in these sections will here after be made from this plat.

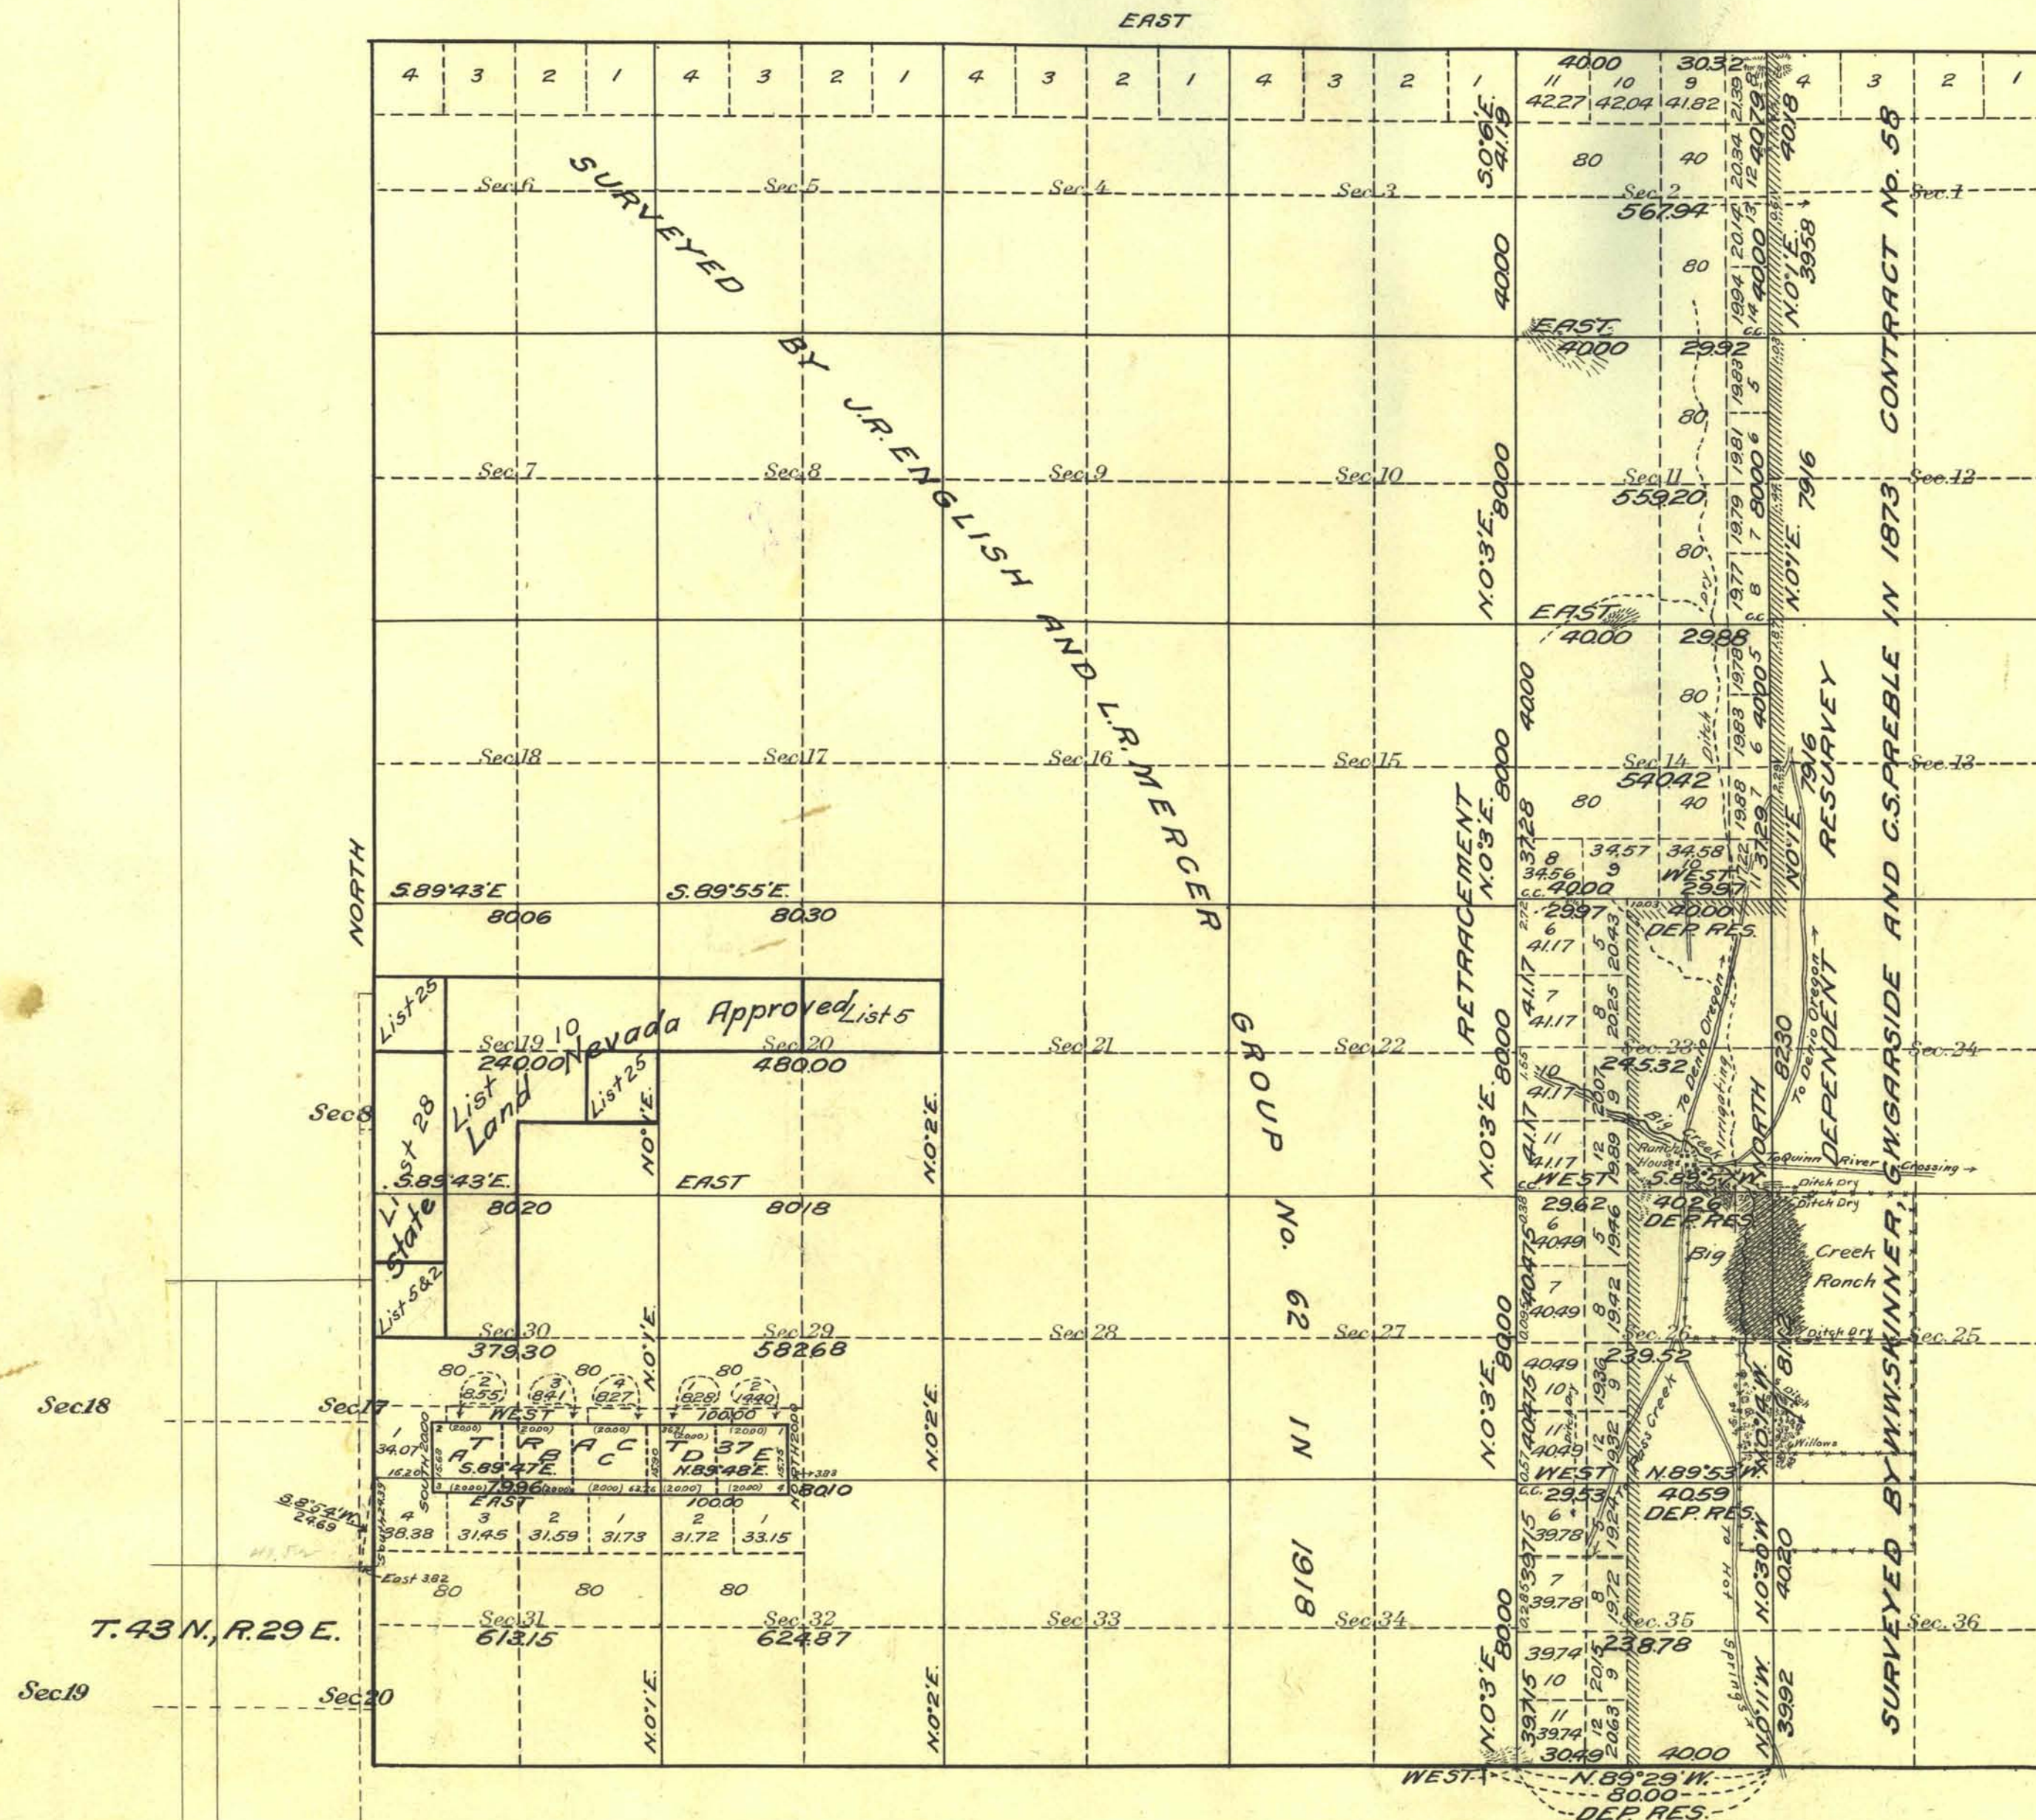

ENTRYS CONFORMING TO LINES OF NEW DESCRIPTIONS								
Original Description T.43N.R.29E.					New Description T.44N.R.30E.			
Entry	Kind of Entry	Secs.	Subdivisions	Approved List No.	Secs.	Subdivisions		
Nevada	State Selections	8	E^2NE^q, E^2SE^q	10	19	SE^qNW^q, E^2SW^q		
				NW^qNE^q	25	19	NE^qNW^q	
				SW^qNE^q, W^2SE^q	28	19	W^2SW^q	
						30	NW^qNW^q	
		9	N^2NE^q, N^2NW^q	10	19	S^2NE^q, NW^qSE^q		
				SW^qNW^q	20	S^2NW^q		
		10	SE^qNW^q	25	19	NE^qSE^q		
			N^2NW^q	5	20	S^2NE^q		
		17	NE^qNE^q	10	30	SE^qNW^q		
			NW^qNE^q	5 & 2	30	SW^qNW^q		

The tract segregation shown hereon and all other claims shown to conform to the lines of the survey executed in 1918 by new legal subdivisions represent the position and form of said tracts under the original description as referred to the original survey of Secs. 8, 9, 10, 16 and 17, T. 43 N., R. 29 E., located as such on the ground according to the best available evidence.

INDEX TO SEGREGATED TRACT					
Resurvey Description	Entry	Entrymon	Original Description TRACT, R. 29 E.	Status in Land Office	
Tract No.	Kind	Lot No.	Secs Subdivisions		
37A	State Selection	10	17 NE ⁴ SE ⁴	Approved	
37B & C	State Selection	10	16 N ² S.W. ⁴	Approved	
37D & E	State Grant	10	16 N ² SE ⁴	Approved	

Areas in Acres	
Public Land	5311.18
Indian Reservation	
Indian Allotments	
Mineral Claims	
Water Surface	
Total Area	5311.18

LATITUDE 41°38'N.
LONGITUDE 118°33'W.

0 10 20 40 80

Scale 40 Chains to an inch

Mean Magnetic Declination 19°30'E.

[illegible]

Supplemental
The above map of Township No. 44 North Range No. 30 East of the Mt Diablo
Meridian Nevada is strictly conformable to the field notes of the survey thereof on file
in this office, which have been examined and approved.

U. S. Surveyor General's Office.
Reno, Nevada, January 23, 1923

Surveyor General.