

ORIGINAL

OFFICIALLY FILED
NEVADA LAND OFFICE
10 A.M., October 18, 1965



TOWNSHIP 44 NORTH, RANGE 41 EAST, OF THE MOUNT DIABLO MERIDIAN, NEVADA

DEPENDENT RESURVEY

Surveyed by

Fisher & Morrison

in 1882

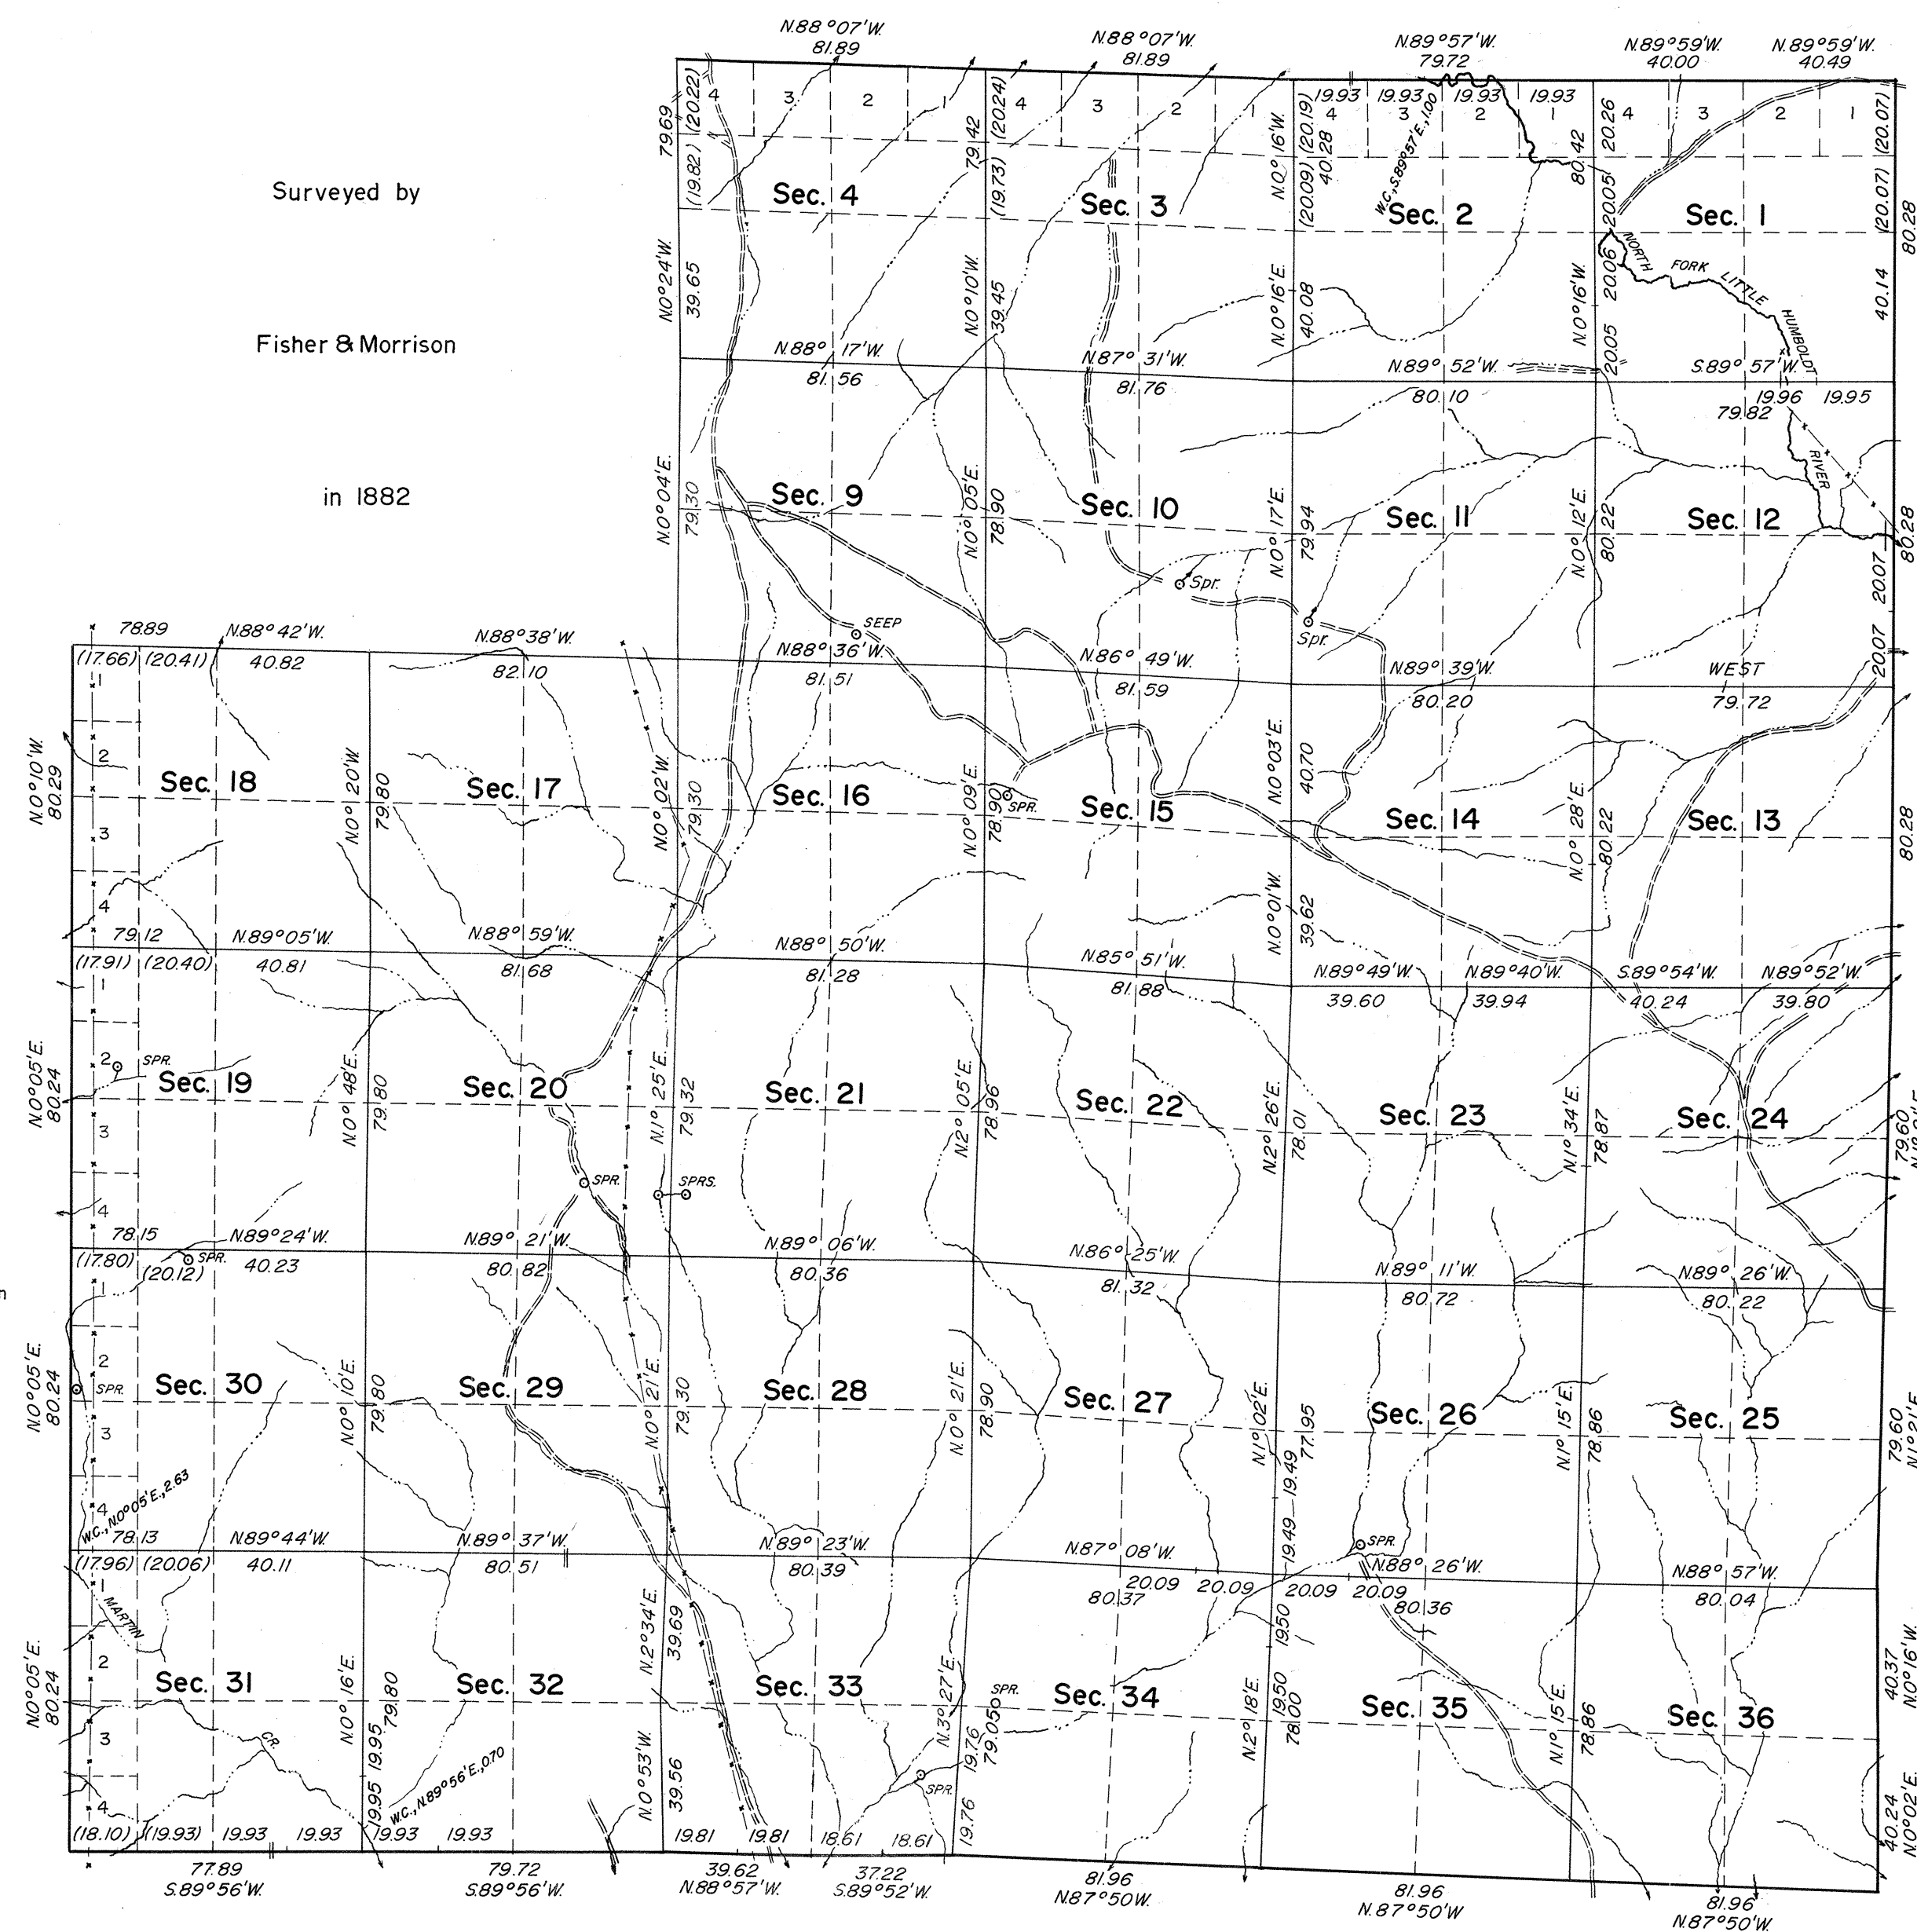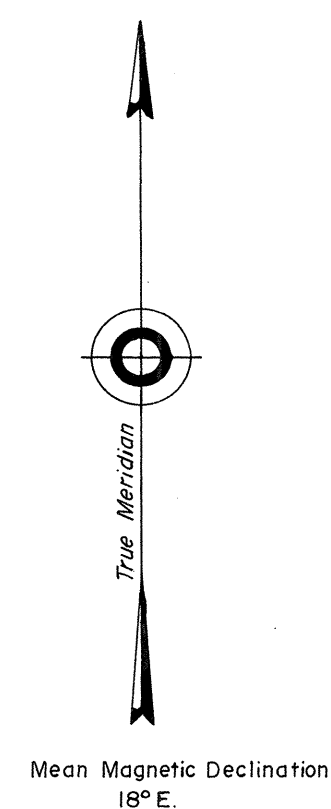

10 5 0 10 20 40 80

Scale in Chains

Area Resurveyed 20,415.24 Acres

History of earlier surveys is contained in the field notes.

This plat represents the dependent resurvey of the east and south boundaries, portion of the north and west boundaries, and a portion of the subdivisional lines of T. 44 N., R. 41 E., Mount Diablo Meridian, Nevada, designed to restore the corners in their true original locations according to the best available evidence. Lottings and areas (except as indicated hereon) are as shown on the plat approved November 6, 1882.

This resurvey was executed by Lancel E. Bland, Cadastral Surveyor, September 27, 1962, to September 16, 1963, under Special Instructions dated August 13, 1962, and Supplemental Instructions dated August 28, 1963, for Group No. 403, Nevada.

UNITED STATES DEPARTMENT OF THE INTERIOR
BUREAU OF LAND MANAGEMENT
Washington, D. C. September 13, 1965

This plat is strictly conformable to the approved field notes, and the survey, having been correctly executed in accordance with the requirements of law and the regulations of this Bureau, is hereby accepted.

For the Director

Lat. 41°38'30.3"N.
Long. 117°17'12.5"W.

Ed Livingston
Chief, Division of Engineering

1399 A

T44N, R41E