

ORIGINAL

TOWNSHIP 44 NORTH, RANGE 42 EAST, OF THE MOUNT DIABLO MERIDIAN, NEVADA




DEPENDENT RESURVEY

OFFICIALLY FILED
NEVADA LAND OFFICE
10 AM, OCTOBER 18, 1965

History of earlier surveys is contained in the field notes.

This plat represents the dependent resurvey of the east, north, and south boundaries and subdivisional lines, designed to restore the corners in their true original locations according to the best available evidence. Lottings and areas (except as indicated hereon) are as shown on the plat approved November 6, 1882.

This resurvey was executed by Lancel E. Bland, Cadastral Surveyor, September 24, 1962, to July 23, 1963, under Special Instructions dated August 13, 1962, for Group No. 403, Nevada.

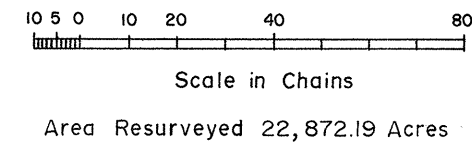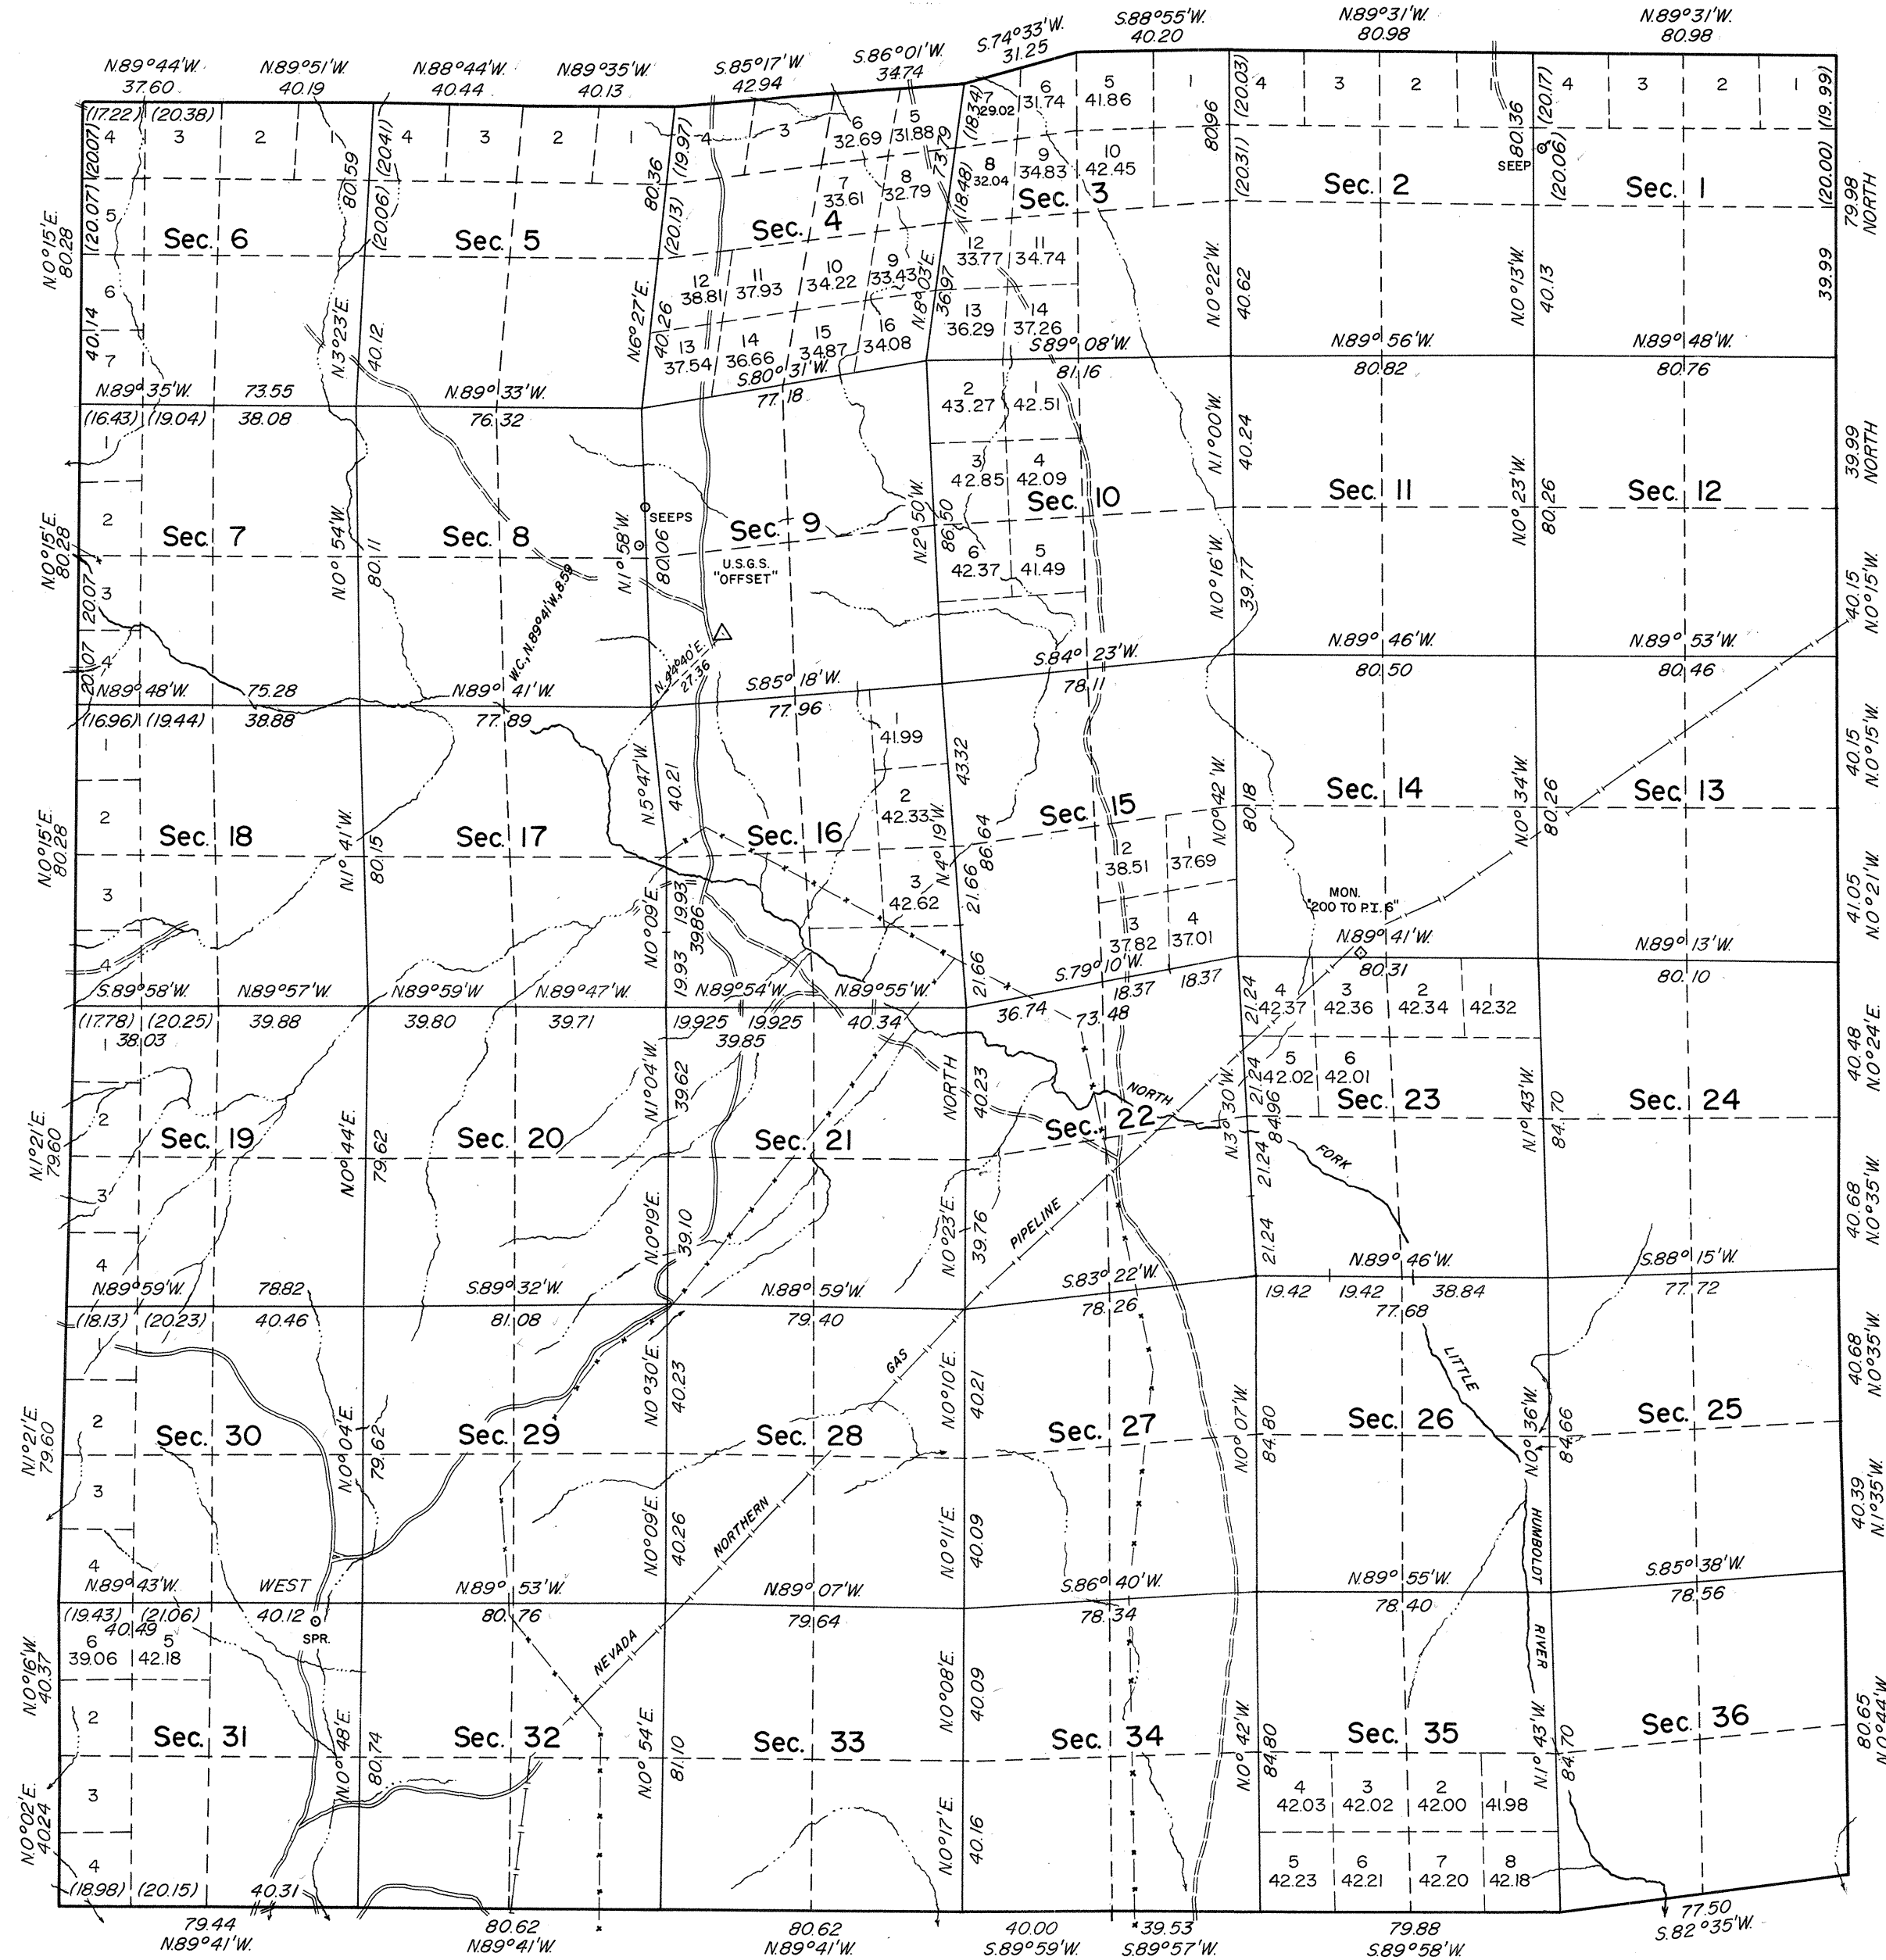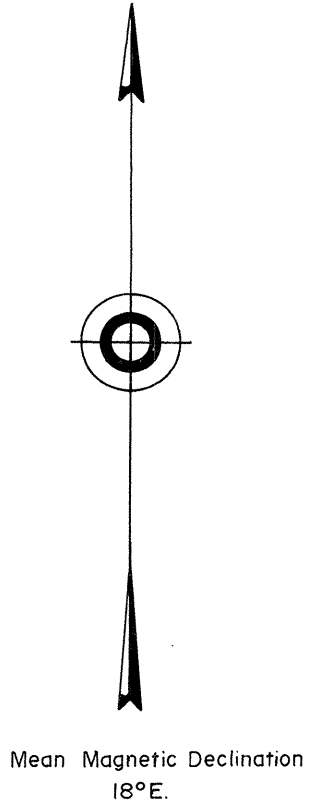

UNITED STATES DEPARTMENT OF THE INTERIOR
BUREAU OF LAND MANAGEMENT
Washington, D. C. September 13, 1965

This plat is strictly conformable to the approved field notes, and the survey, having been correctly executed in accordance with the requirements of law and the regulations of this Bureau, is hereby accepted.

For the Director

[Signature]

Chief, Division of Engineering

Lat. 41°38'36.0"N
Long. 117°10'18.0"W

1448 A

T44N, R42E.