


Supplemental Plat of Township No. 44 North, Range No. 56 East M^t Diablo Meridian Nevada

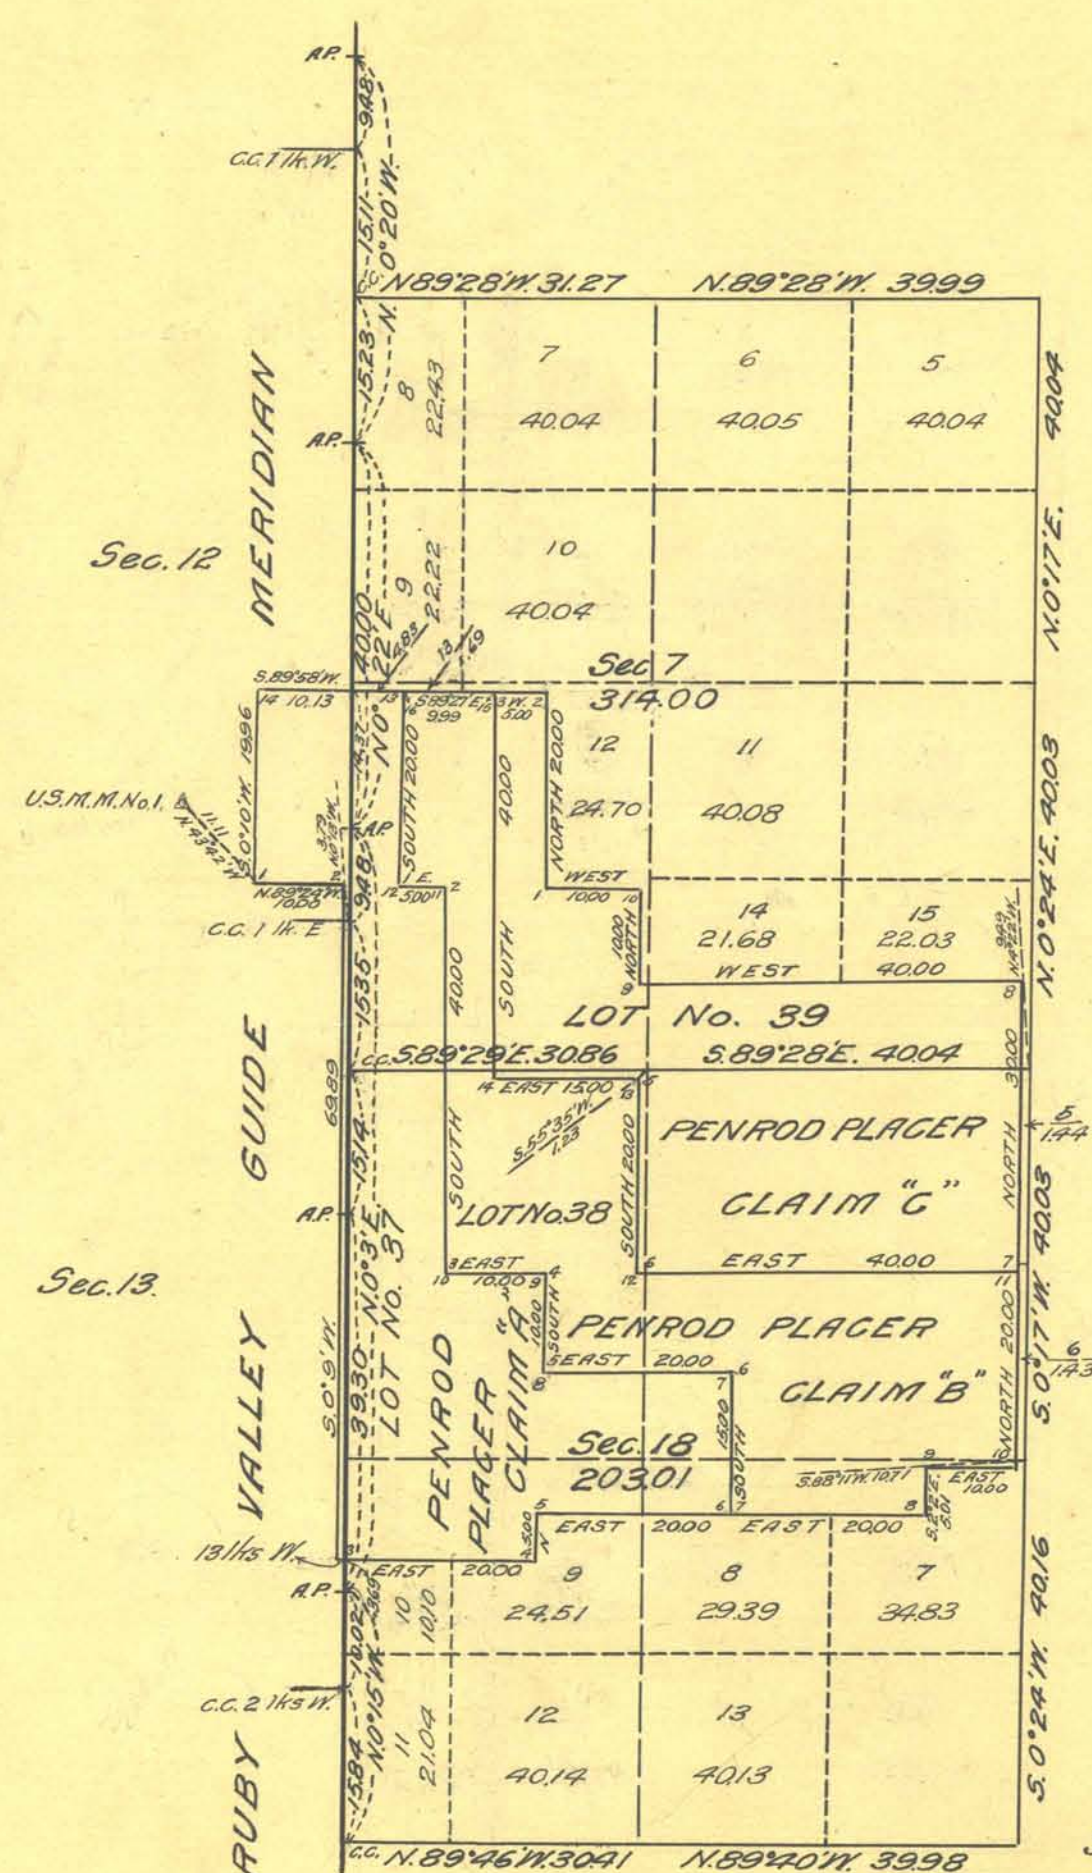

Scale 20 chains = 1 inch

CERTIFICATE

I hereby certify that this Supplemental Plat of T. 44 N., R. 56 E., M. D. M. has been prepared in compliance with instructions from the Commissioner of the General Land Office contained in letter E. A. W. B. dated November 1, 1916; and has been compiled from the field notes of the surveys on file in this office and from the field notes of the investigation and report to ascertain the relative positions of certain patented claims and placers and the public land surveys in T. 44 N., R. 55 and 56 E. by Newton E. Potter, U.S. Surveyor under instructions dated September 25, 1914.

U.S. Surveyor General's Office
Reno, Nevada.

February 16, 1917

John B. Sullivan
U.S. Surveyor General for Nevada