

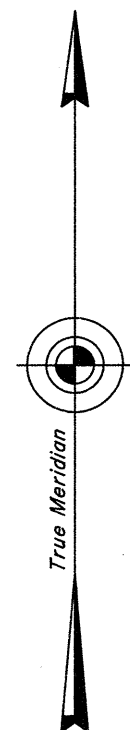


TOWNSHIP 44 NORTH, RANGE 56 EAST, MOUNT DIABLO MERIDIAN, NEVADA
SUPPLEMENTAL PLAT OF SECTION 7

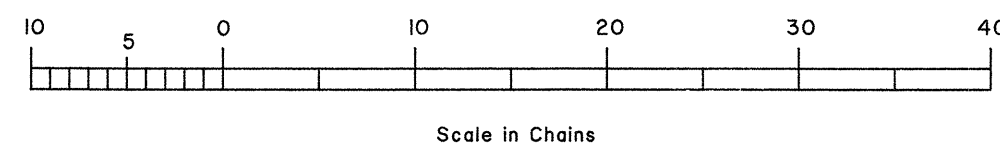

RUBY VALLEY GUIDE MERIDIAN

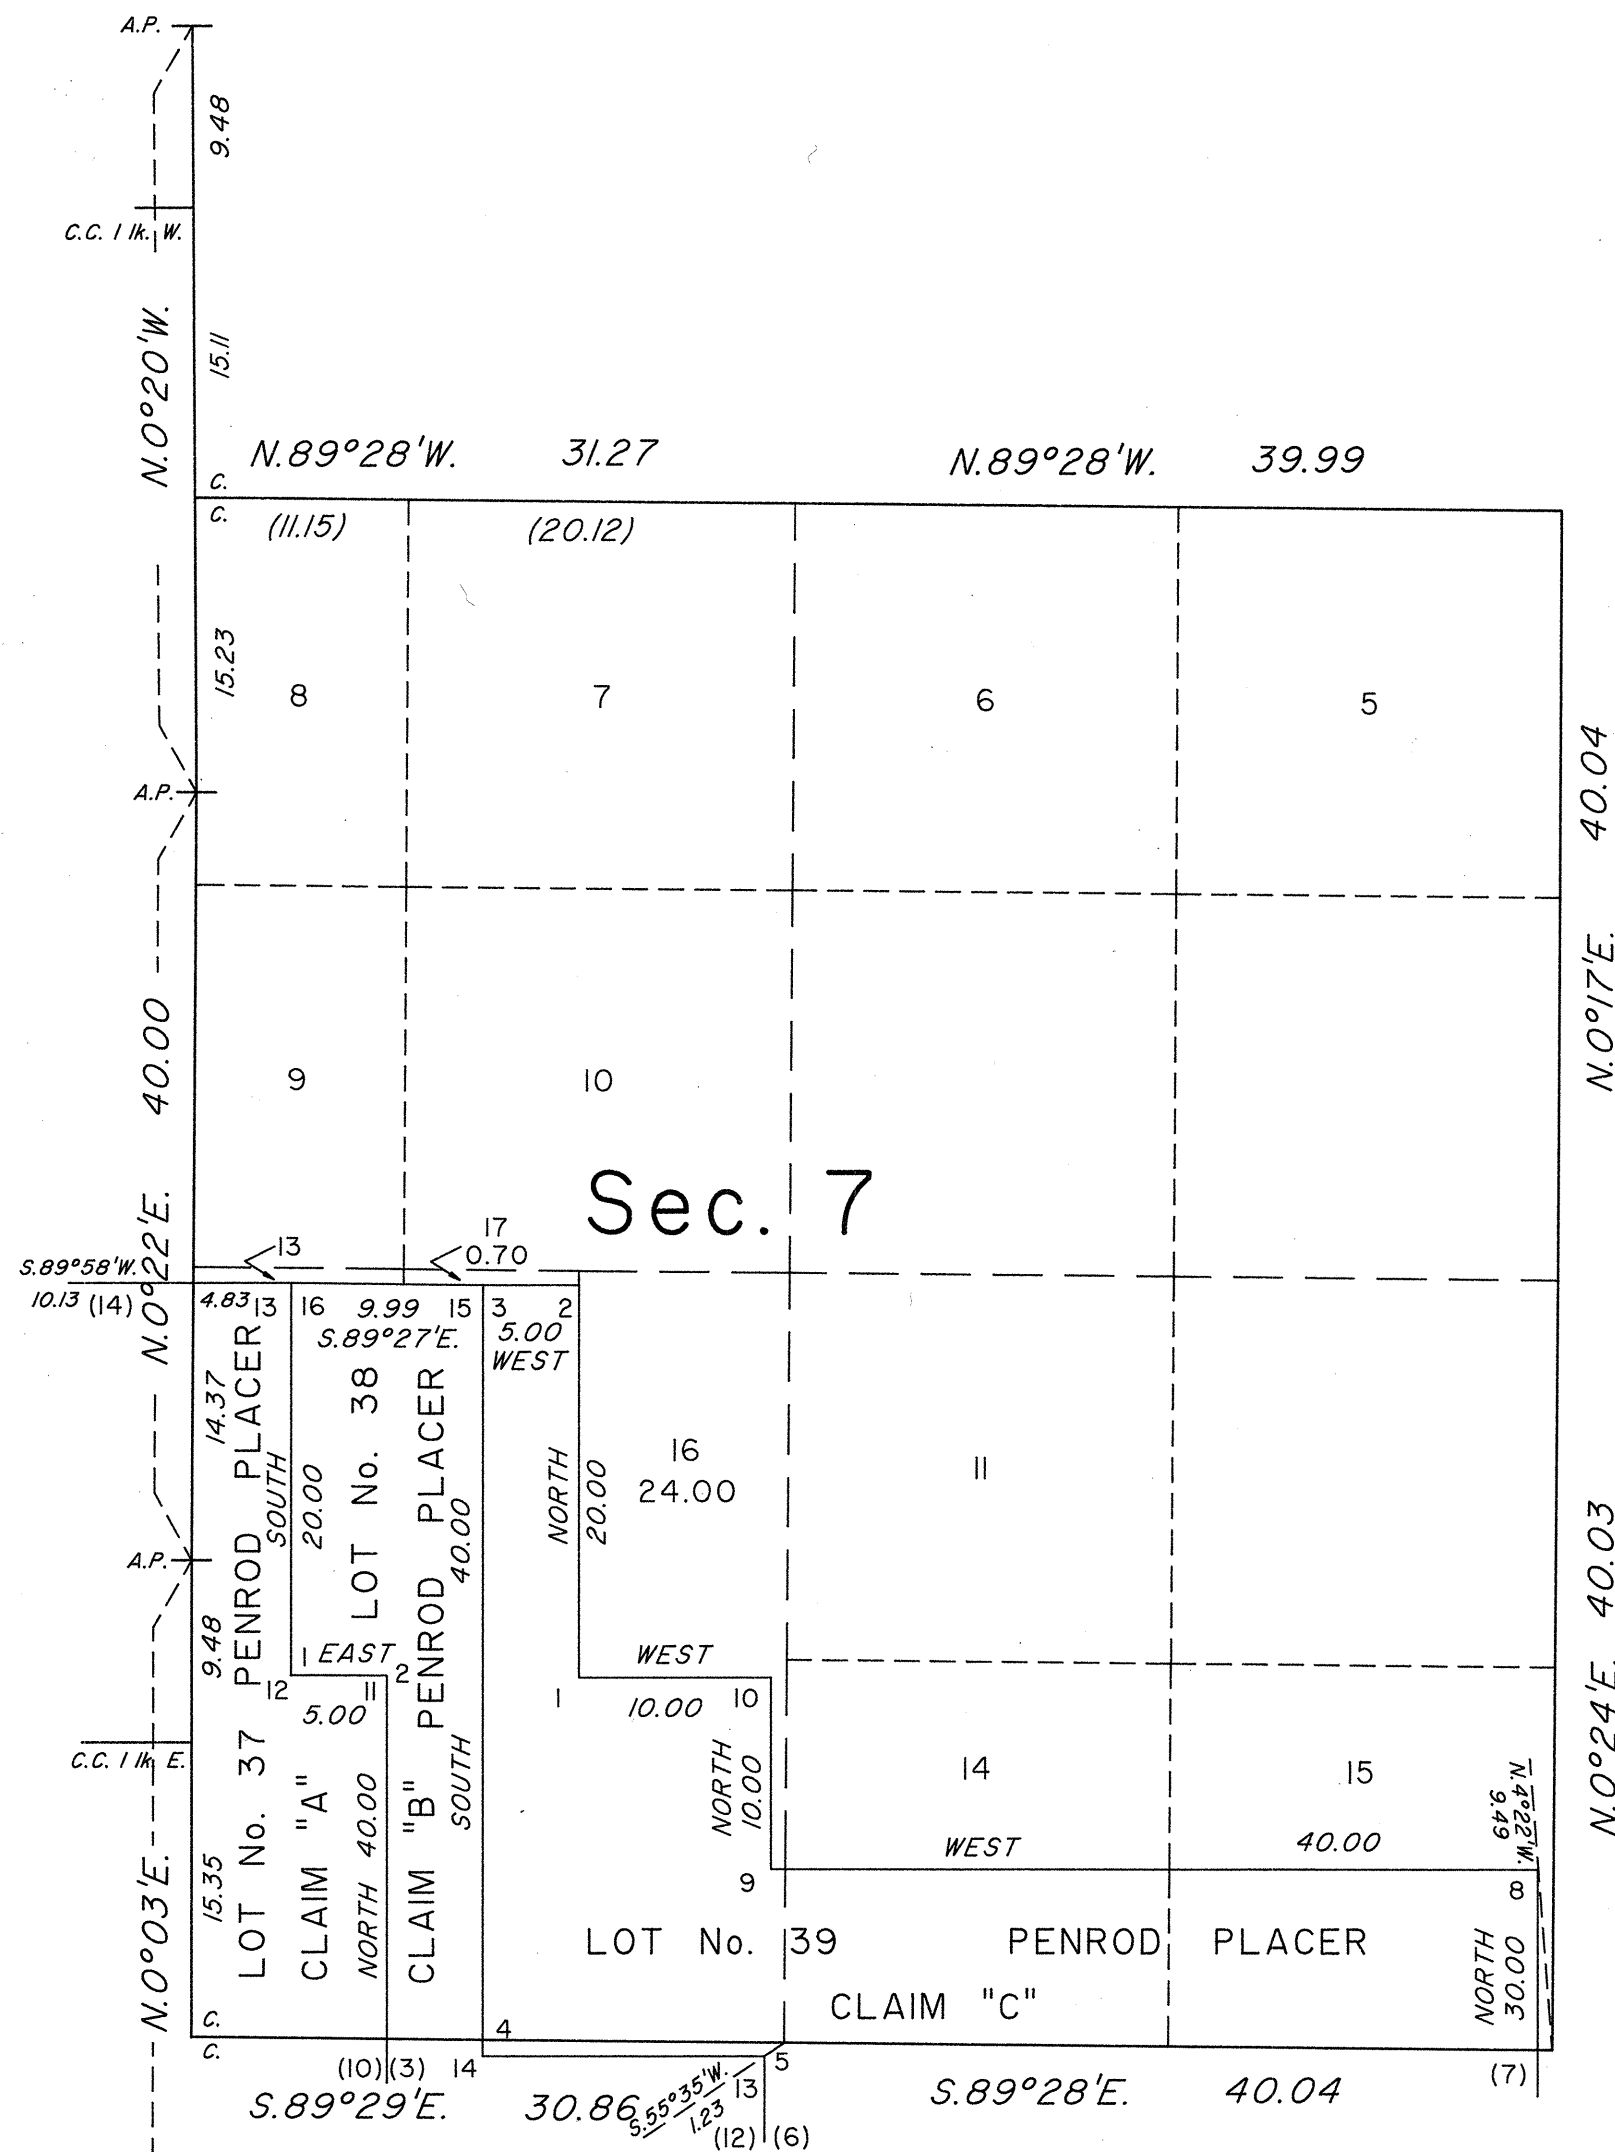

This plat represents an amended lotting of original lot 12 in the SW 1/4 of sec. 7, T. 44 N., R. 56 E., Mount Diablo Meridian, Nevada, is based upon the plat approved February 18, 1908 and the plat signed February 16, 1917 and accepted September 17, 1917.

UNITED STATES DEPARTMENT OF THE INTERIOR
BUREAU OF LAND MANAGEMENT

Reno, Nevada April 21, 1992

This plat, showing amended lottings, is based upon the official records, and having been correctly prepared in accordance with the regulations of this Bureau, is hereby accepted.

For the Director

John S. Parish
Chief Cadastral Surveyor, Nevada

T.44N., R.56E., M.D.M.