


TOWNSHIP N° 45 NORTH RANGE N° 21 EAST MOUNT DIABLO MERIDIAN

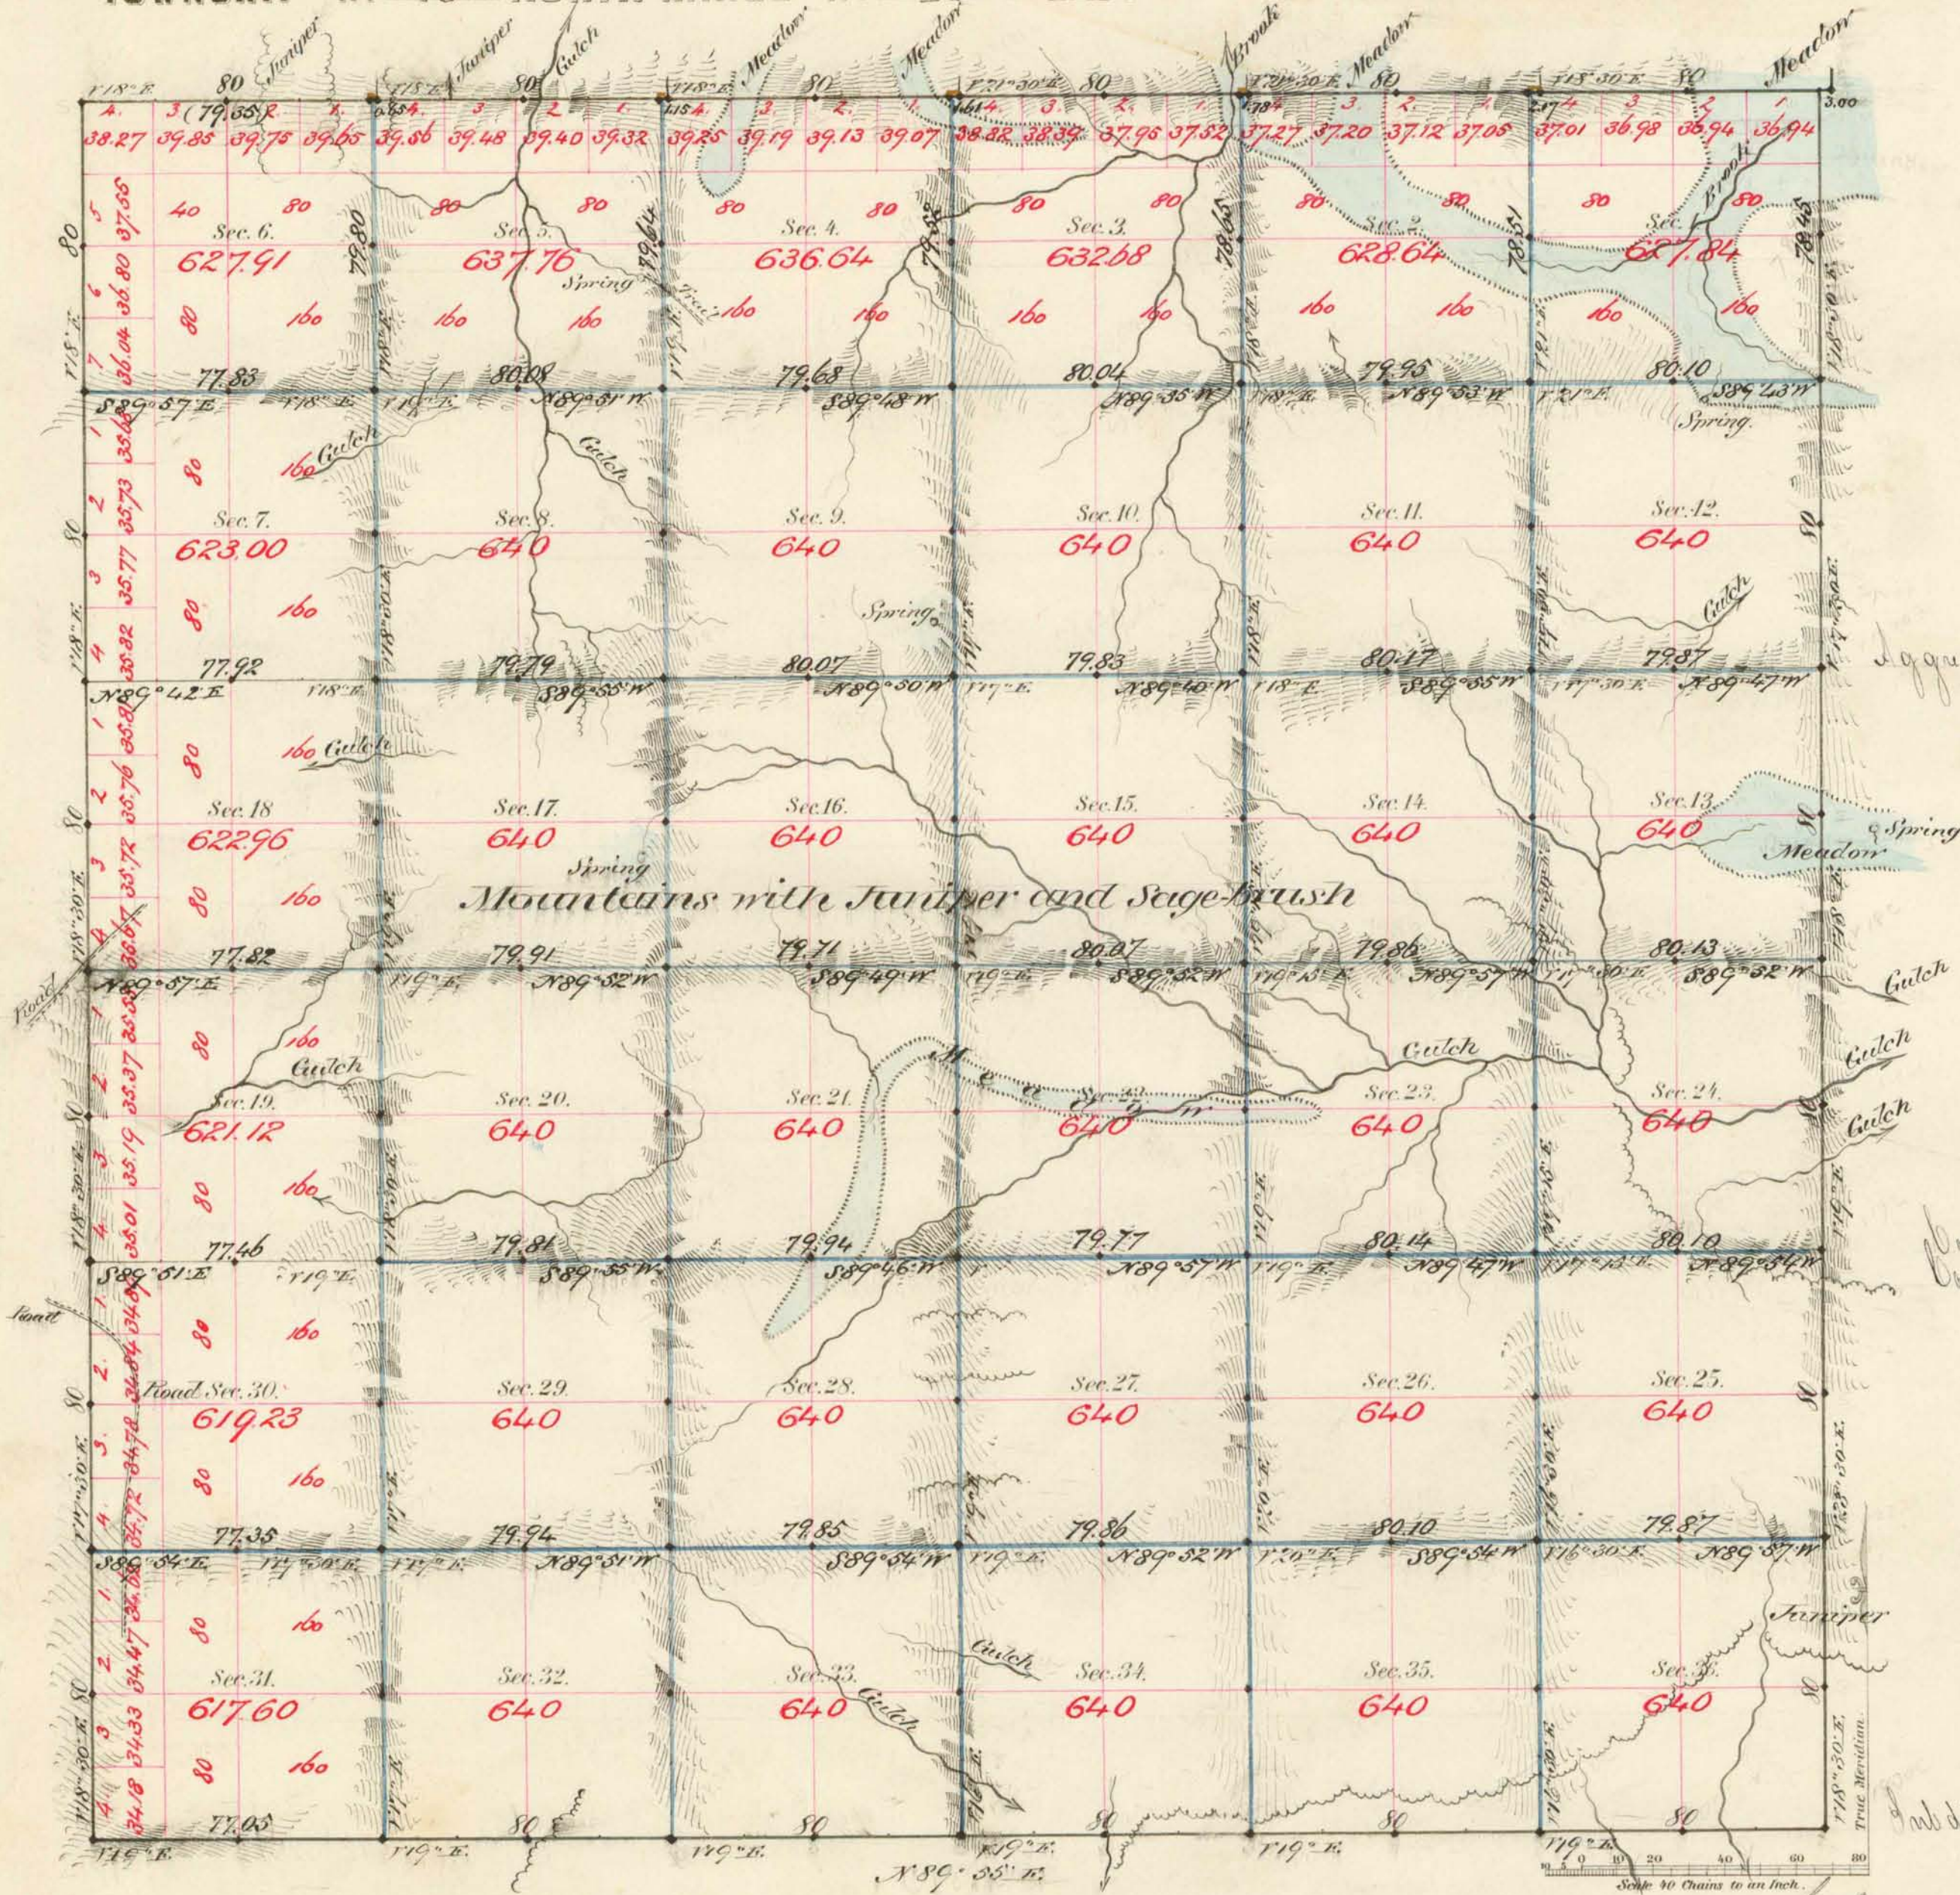

Aggregate Area of Public Land Surveyed 22,895.38 Ac.

Completed January 10th 1881

But this line not otherwise noted runs with Var. of 18° 30' East

Survey Designated	By Whom Surveyed	Date of Contract	Amount of Survey	When Surveyed
1-10	G. H. Davis	Nov 14 th 1876	10-00-00	1876
11-20	D. A. Paris	Oct 23 rd 1880	10-00-00	1880
21-30	"	Nov 27 th 1881	11-78-45	1881
Not dis. in. block	"	"	1-75-38	January "
Boundary follow	"	"	57-57-76	" "
			7-56	" "

J. C. Con

74

101

103

"

"

"

The above Map of Township N° 45 North of Range N° 21 East Mount Diablo Meridian is strictly conformable to the field notes of the survey thereof on file in this Office, which have been examined and approved.

Surveyor General's Office,
Virginia City Nevada
March 17th 1881

D. A. Paris
Sur. Gen.