



TOWNSHIP 45 NORTH, RANGE 30 EAST, OF THE MOUNT DIABLO MERIDIAN, NEVADA
DEPENDENT RESURVEY

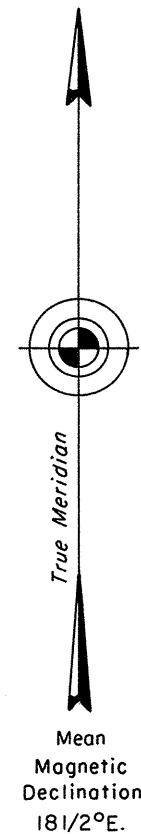

Surveyed by J. R. English

and

L. R. Mercer in 1918

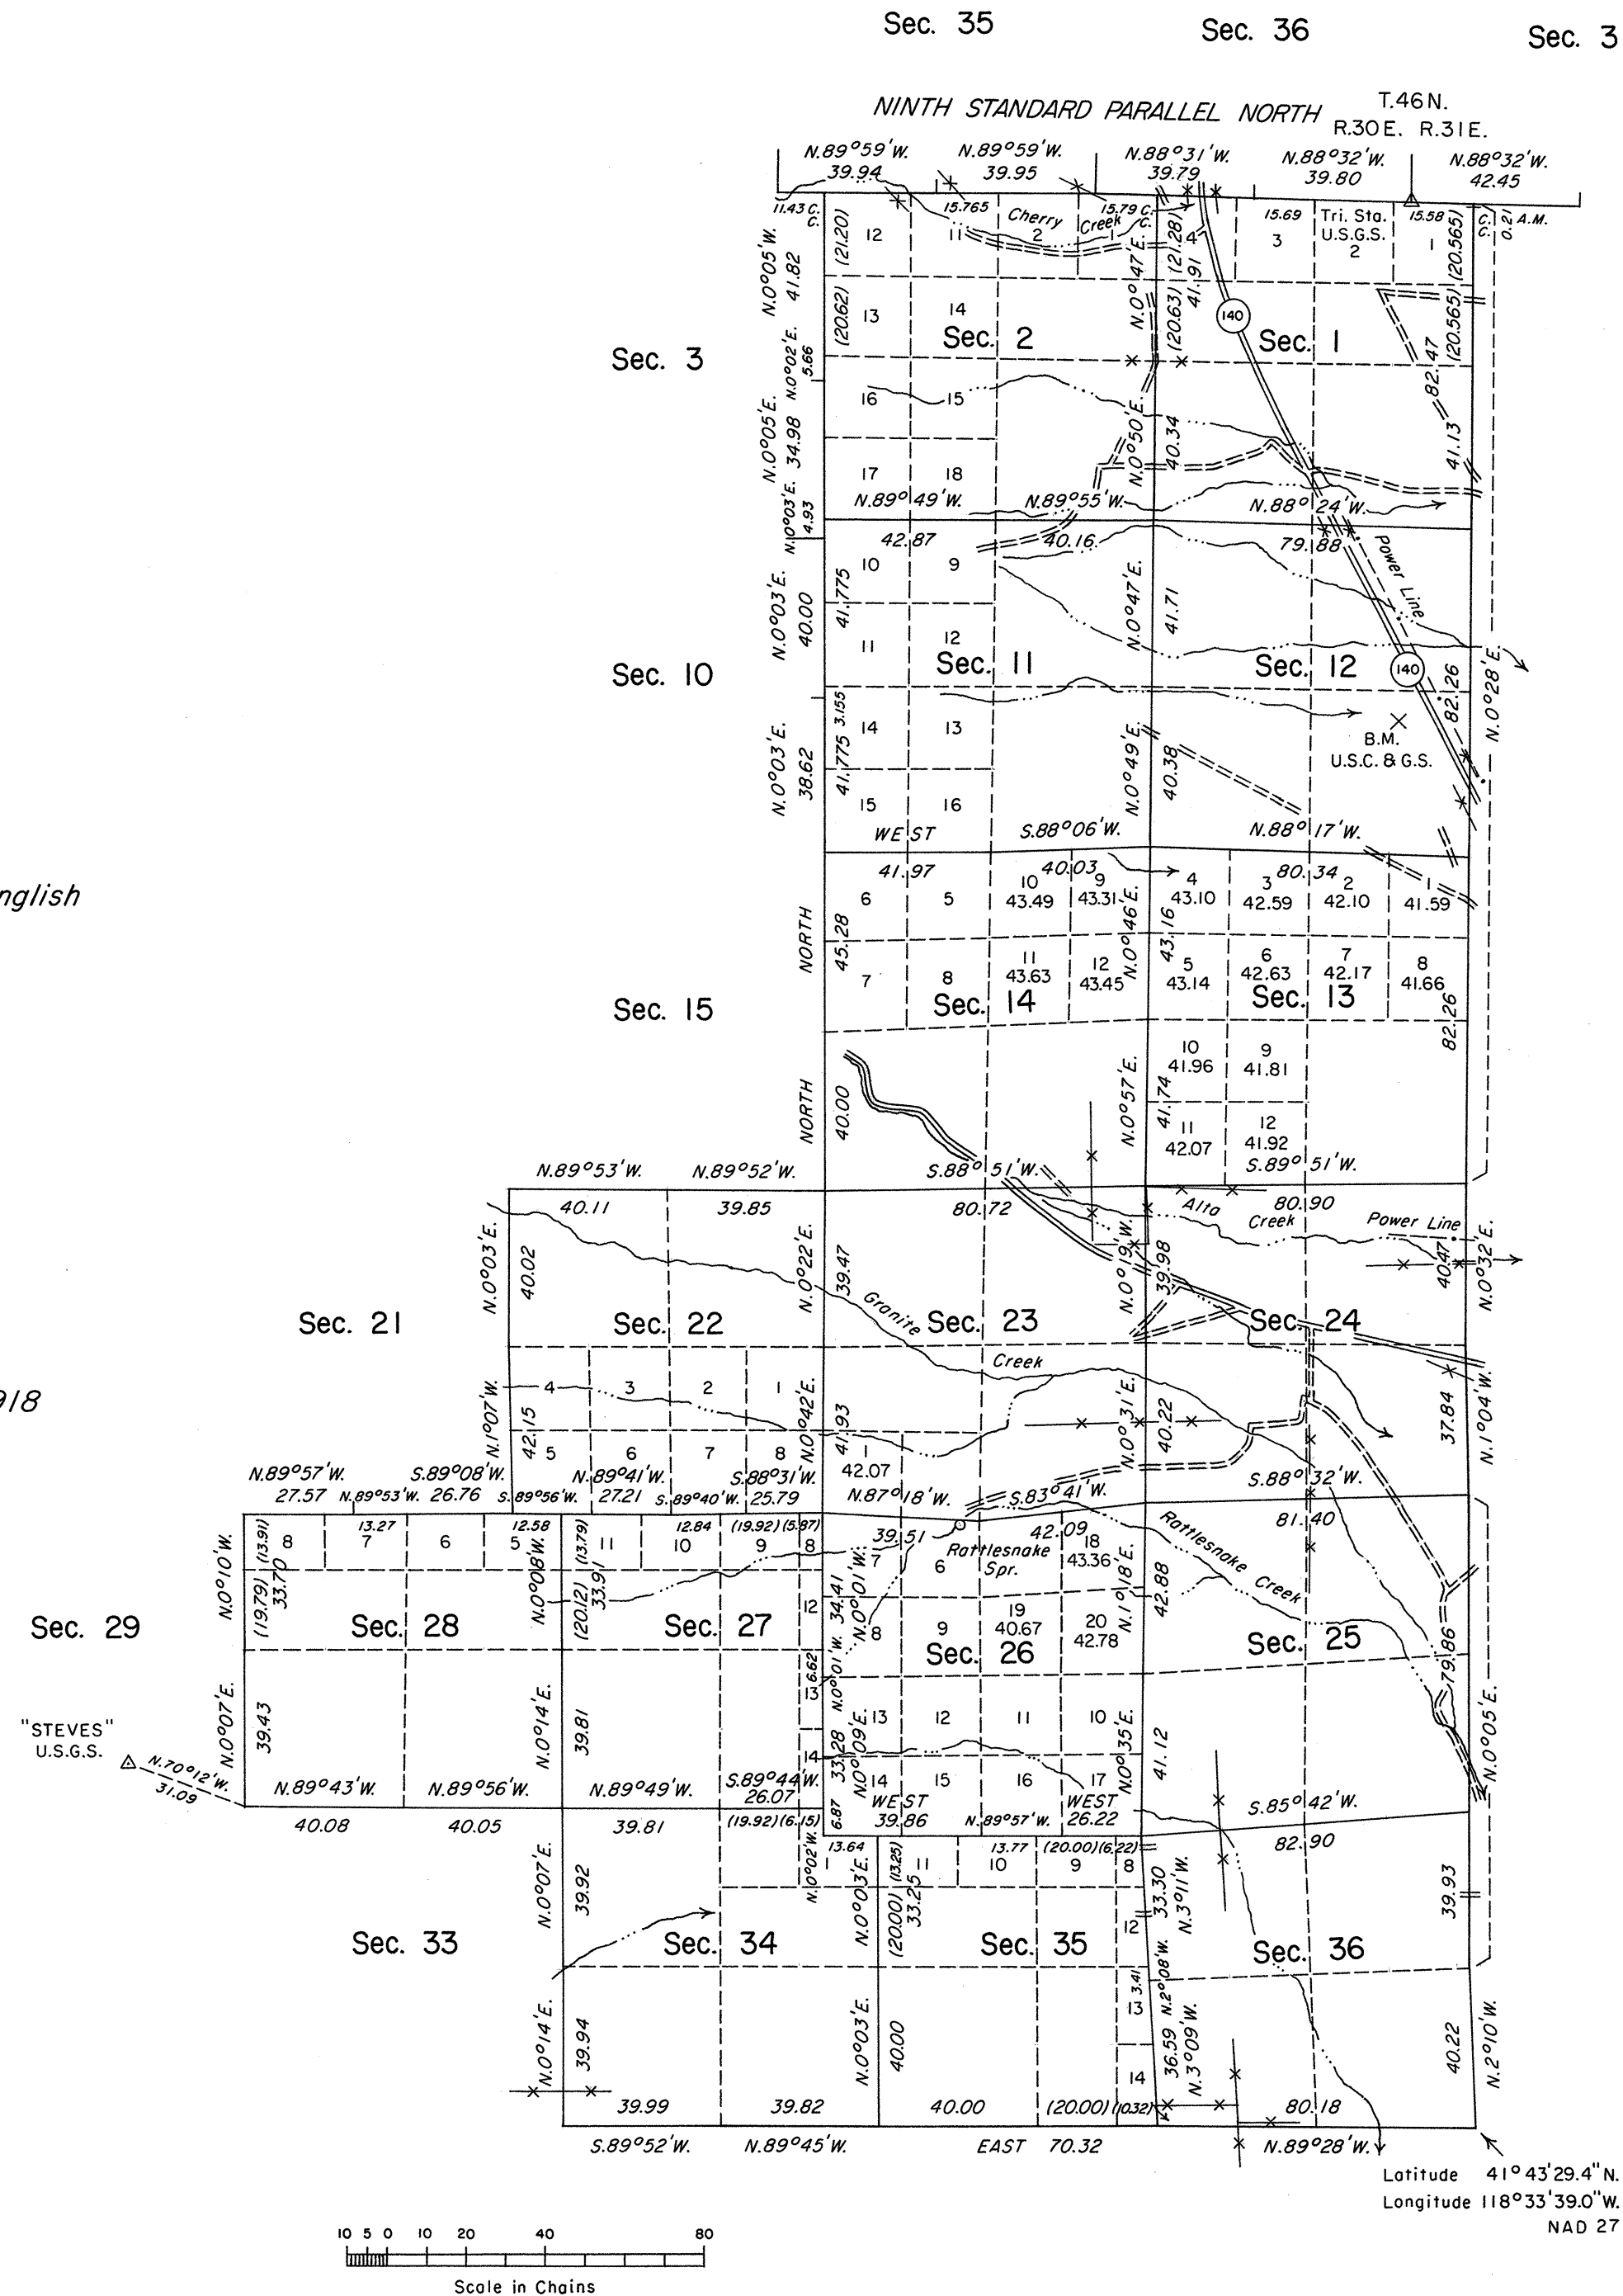

History of the earlier surveys is contained in the field notes.

The Ninth Standard Parallel North, through a portion of Range 31 East was dependently resurveyed concurrently under this same Group.

This plat represents the dependent resurvey of the Ninth Standard Parallel North, through a portion of Range 30 East, and the east boundary, a portion of the south boundary and a portion of the subdivisional lines of T. 45 N., R. 30 E., Mount Diablo Meridian, Nevada, designed to restore the corners in their true original locations according to the best available evidence.

Lottings and areas, except as indicated hereon, are as shown on the plats approved March 25, 1874 and January 23, 1923.

Survey executed by Robert A. Pratt, Cadastral Surveyor, beginning May 29, 1991 and completed July 23, 1991, under Special Instructions dated July 22, 1991, for Group No. 704, Nevada.

UNITED STATES DEPARTMENT OF THE INTERIOR
BUREAU OF LAND MANAGEMENT

Reno, Nevada September 28, 1992

This plat is strictly conformable to the approved field notes, and the survey, having been correctly executed in accordance with the requirements of law and the regulations of this Bureau, is hereby accepted.

For the Director

John S. Daniel

Chief Cadastral Surveyor, Nevada

Latitude 41° 43' 29.4" N.
Longitude 118° 33' 39.0" W.
NAD 27

T.45N., R.30E., M.D.M.