


Township N^o 45 North

Range N^o 31 East

Mount Diablo Meridian

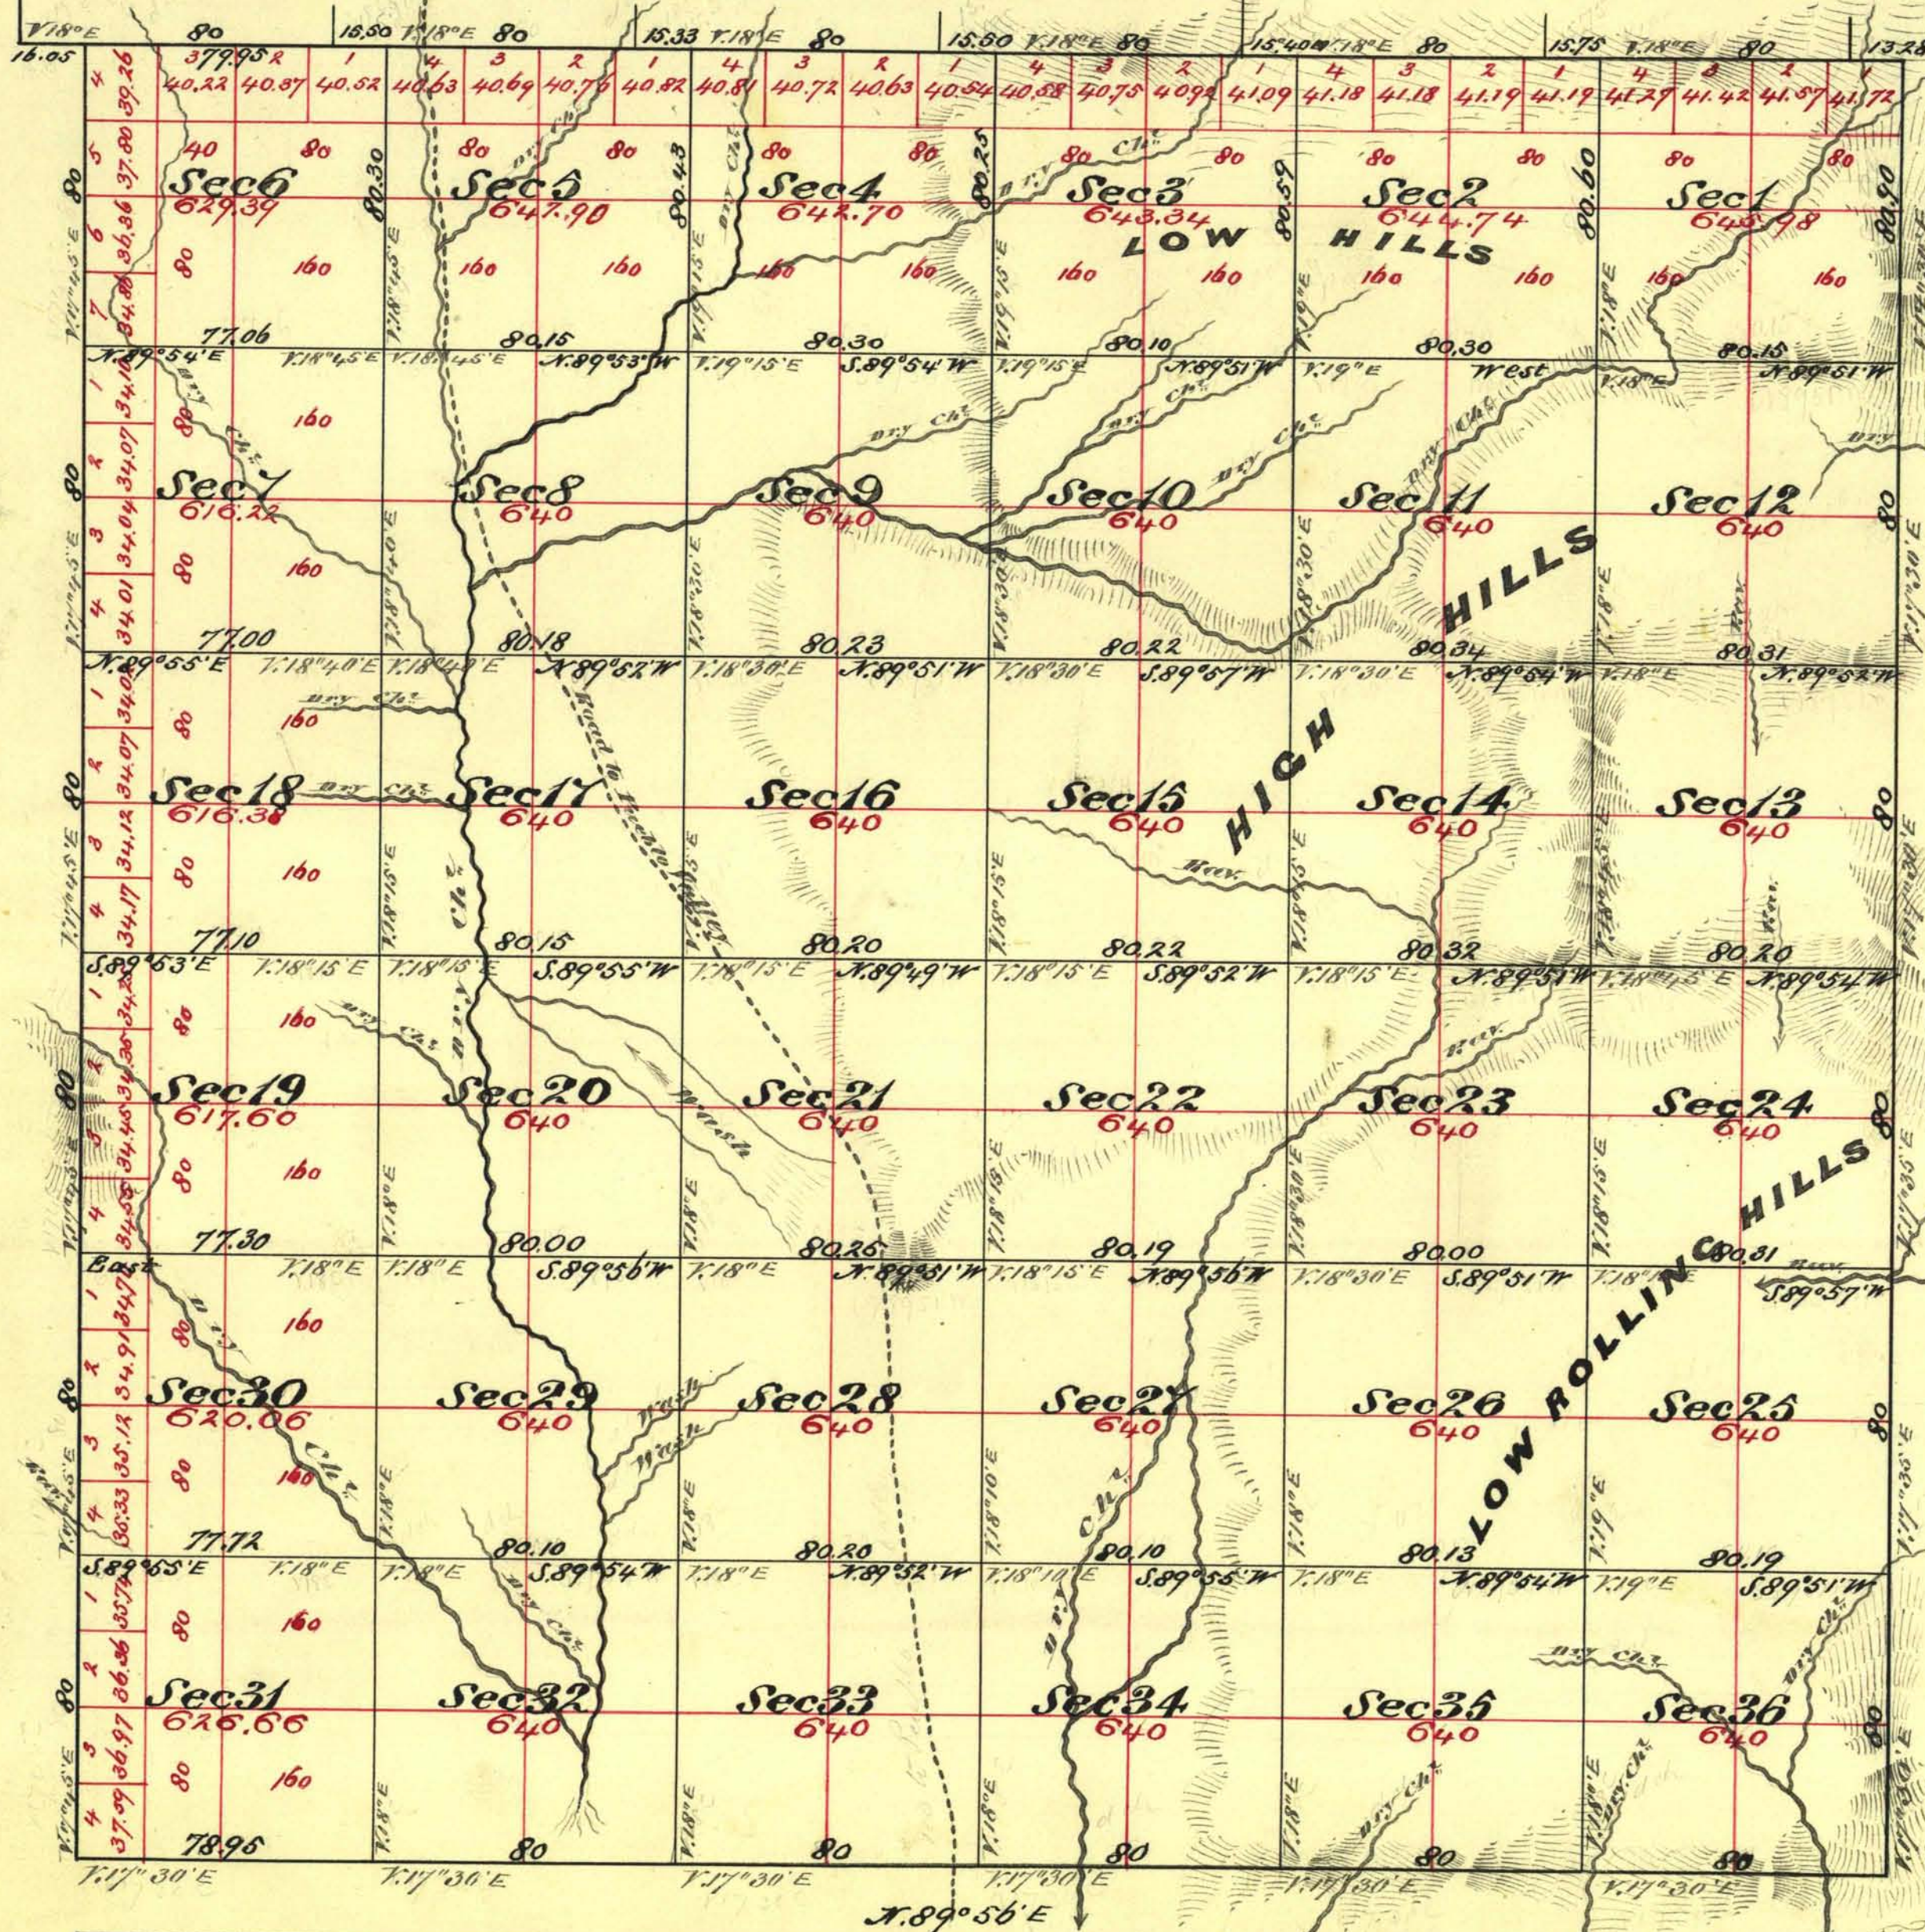

Aggregate Area of Public Land 22,945.87 Acres

Commenced November 2nd 1875
Completed " 9th "

Survey Designated	By whom Surveyed	Date of Contract	Area of Survey Acres	When Surveyed
N.S.T.E. Boundary	J.W. Gasside & Co. Proble	Dec ^r 31 st 1874	77 79 85	1874
West	"	Nov 13 th 1873	6 00 00	1873
Subdivision Lines	"	Sept ^r 29 th 1875	59 73 19	Nov 1875
Conveyance	"	"	77 48	"

N^o 3071

67
61
71
"

The above Map of Township N45 North Range N31 East Mount Diablo Meridian is strictly conformable to the field notes of the surveys thereof on file in this Office, which have been examined and approved
M. S. Surveyor General's Office
Virginia City Nevada
January 12th 1876

0844

T45N, R31E.

V.D.

E. S. Davis

Surveyor General Nevada