


TOWNSHIP N° 45 NORTH, RANGE N° 32 EAST, OF THE MOUNT DIABLO MERIDIAN, NEVADA.
DEPENDENT RESURVEY AND COMPLETION OF SUBDIVISION

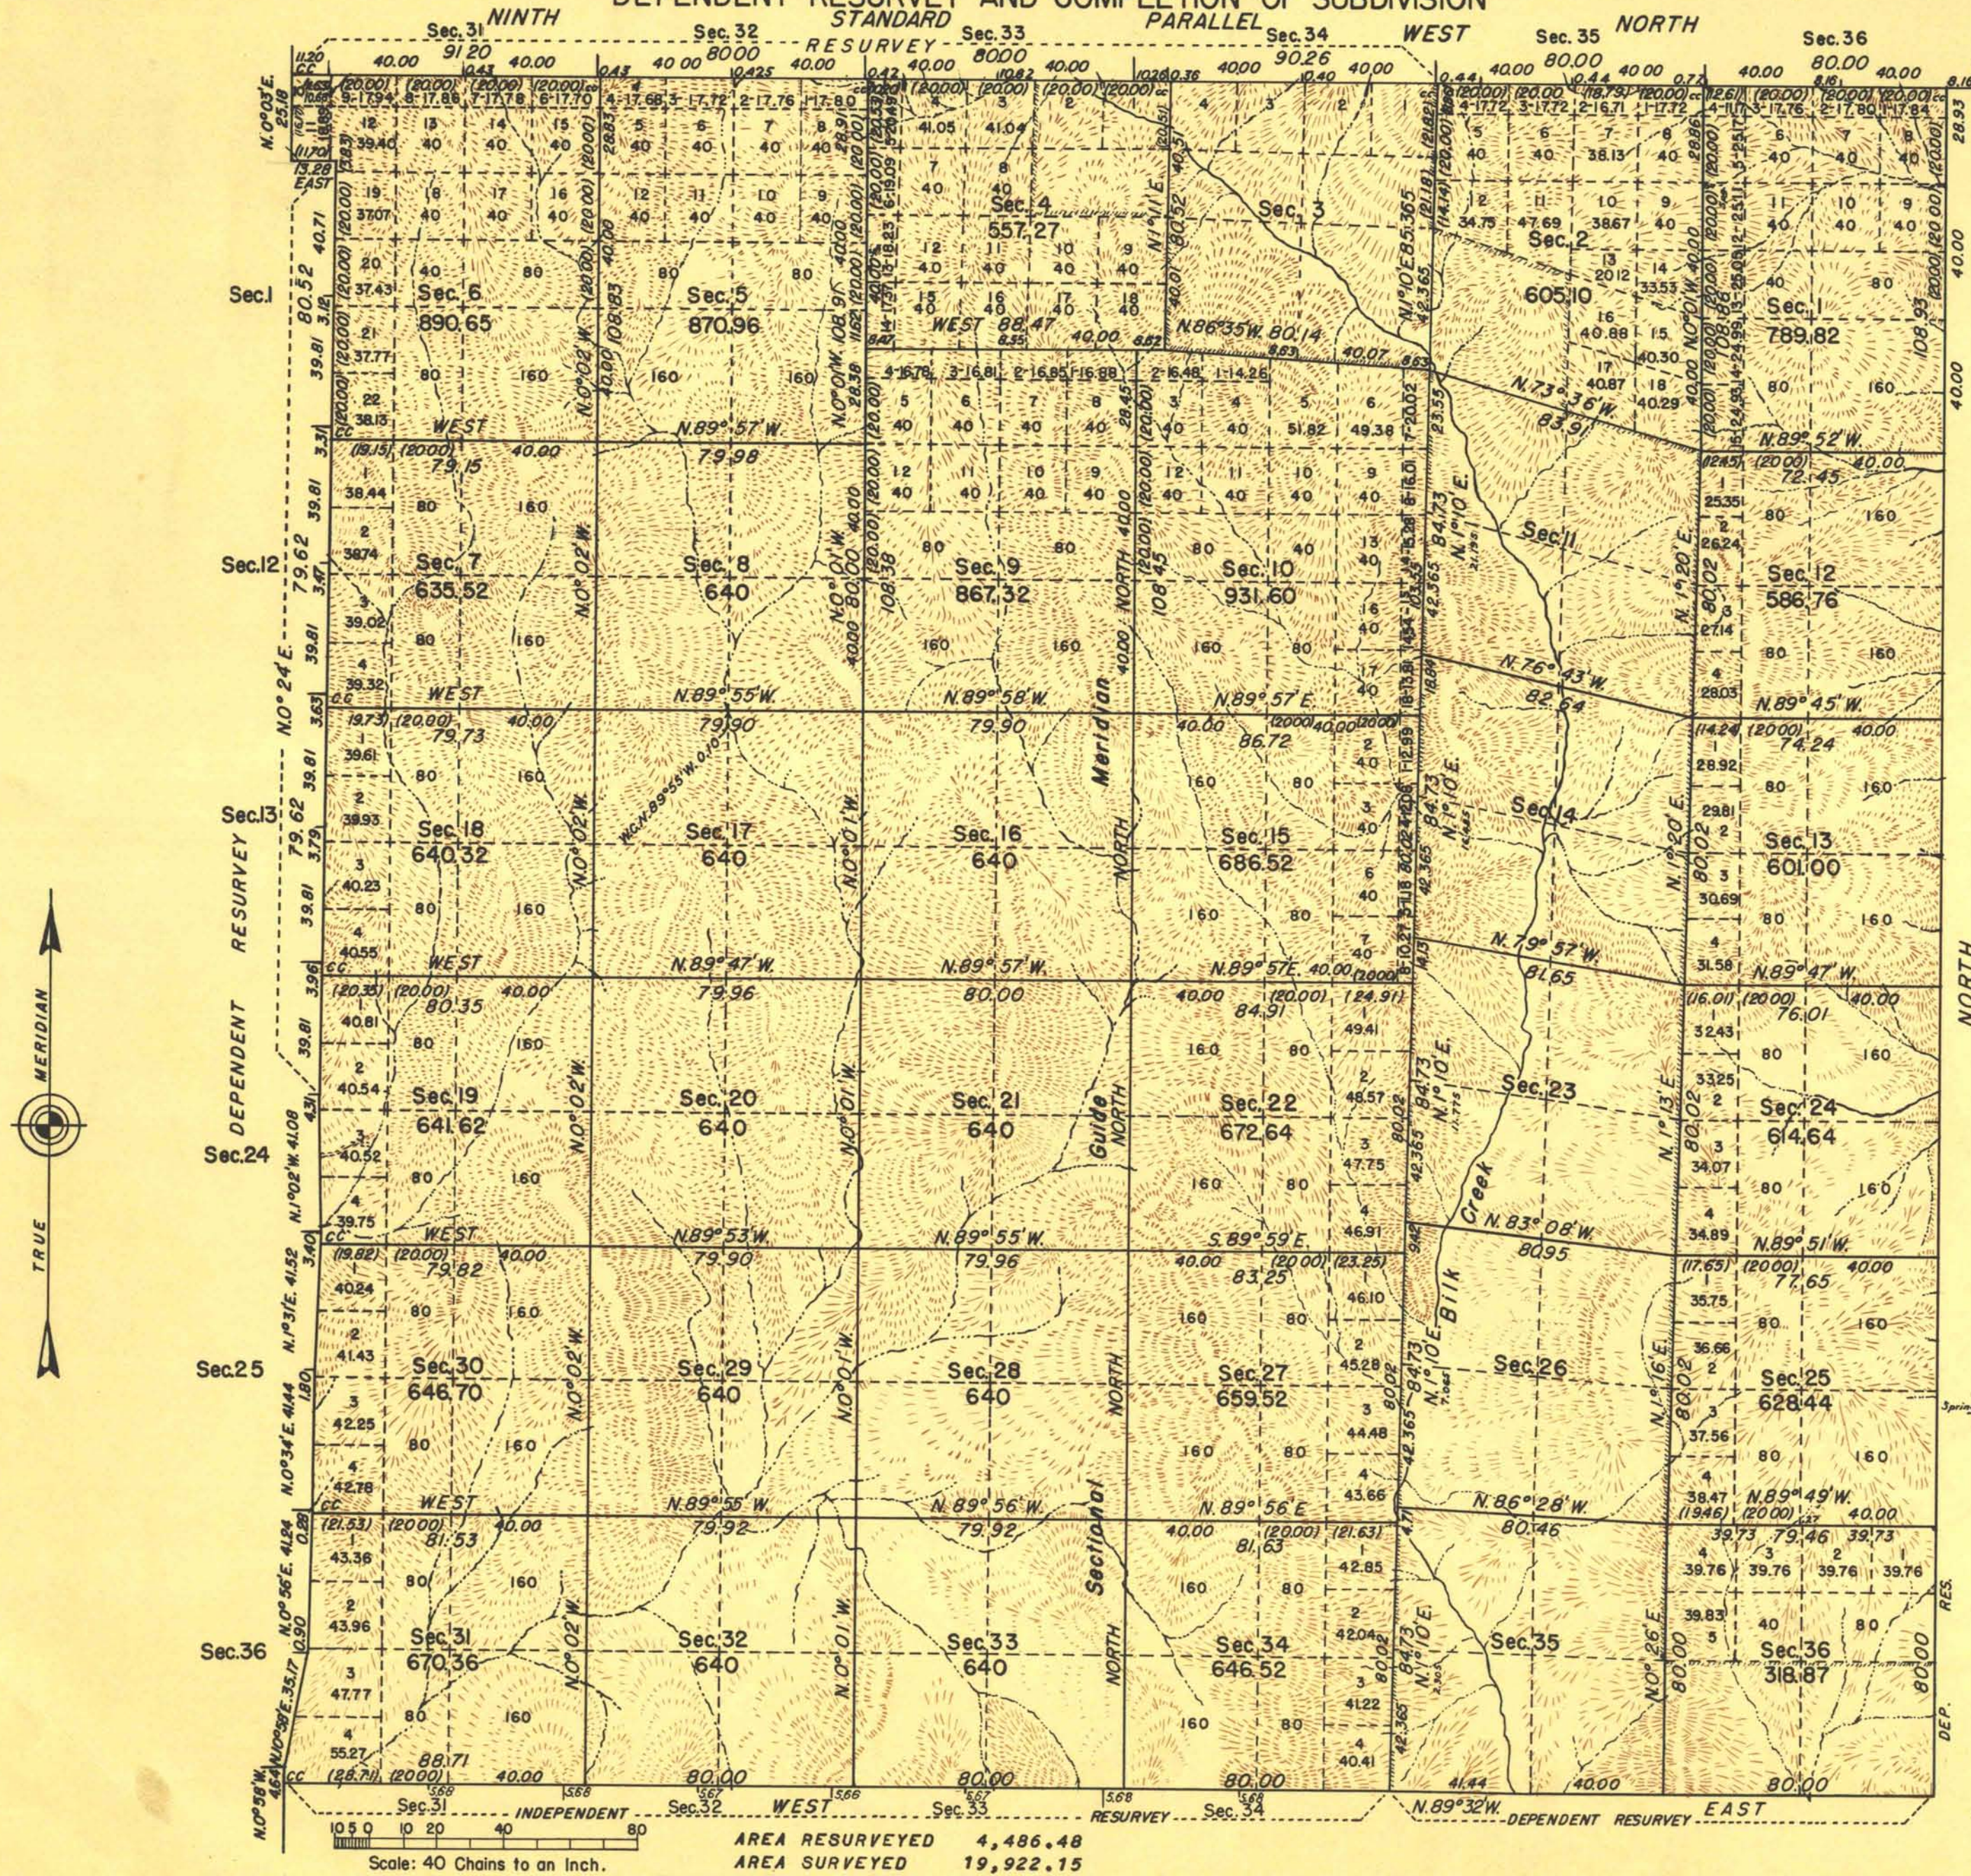

LINES DESIGNATED	BY WHOM SURVEYED	GROUP NO.	DATE OF SPECIAL INSTRUCTIONS	WHEN SURVEYED	
				BEGUN	COMPLETED
N. & S. BDRS.	JAMES W. HARDISON	203	JULY 20, 1936	JUNE 6, 1938	JUNE 27, 1938
E. BOUNDARY	CARL S. SWANHOLM & WILSON McCONKIE	"	"	JULY 12, 1939	JULY 18, 1939
W. BOUNDARY	SWANHOLM, McCONKIE AND HARDISON	"	"	JUNE 8, 1938	JULY 18, 1939
SUBDIVISIONAL					

THIS PLAT DELINEATES A REESTABLISHMENT OF THE ORIGINAL SURVEY OF THE LINES OF SECTIONS 2, 3, 4, 11, 14, 23, 26, 35 AND 36 AS SHOWN UPON THE PLAT APPROVED APRIL 17, 1875 IN THEIR TRUE ORIGINAL POSITIONS ACCORDING TO THE BEST AVAILABLE EVIDENCE OF THE POSITION OF THE ORIGINAL CORNERS; ALL DIFFERENCES BETWEEN THE MEASUREMENTS SHOWN ON THE ORIGINAL PLAT AND THOSE DERIVED IN THE RETRACEMENT HAVE BEEN DISTRIBUTED PROPORTIONALLY BETWEEN ACCEPTED CORNERS IN ACCORDANCE WITH SURVEYING RULES; REFERENCE WILL BE MADE TO THE ORIGINAL PLAT FOR THE SHOWING OF THE AREAS AND MORE DETAILED DESCRIPTIONS OF THE VARIOUS SMALLER SUBDIVISIONS, NOT SHOWN HEREON.

AUTHORIZED BY GENERAL LAND OFFICE LETTER 1645767 "E" DATED JUNE 16, 1936.

Latitude 41° 44' N.
 Longitude 118° 20' W.

UNITED STATES DEPARTMENT OF THE INTERIOR
 GENERAL LAND OFFICE

DENVER, COLORADO, JANUARY 27, 1945.
 THIS PLAT OF TOWNSHIP NO. 45 NORTH, RANGE NO. 32 EAST, OF THE MOUNT DIABLO MERIDIAN, NEVADA, IS STRICTLY CONFORMABLE TO THE FIELD NOTES OF THE SURVEY THEREOF WHICH HAVE BEEN EXAMINED AND APPROVED.

W. H. Hart
 SUPERVISOR OF SURVEYS

WASHINGTON, D. C., MAY 19, 1945.
 THE SURVEY REPRESENTED BY THIS PLAT HAVING BEEN CORRECTLY EXECUTED IN ACCORDANCE WITH THE REQUIREMENTS OF LAW AND THE REGULATIONS OF THIS OFFICE, IS HEREBY ACCEPTED.

Carl David Wolfson
 ASSISTANT COMMISSIONER