


TOWNSHIP 45 NORTH, RANGE 37 EAST, OF THE MOUNT DIABLO MERIDIAN, NEVADA.

DEPENDENT RESURVEY AND COMPLETION SURVEY

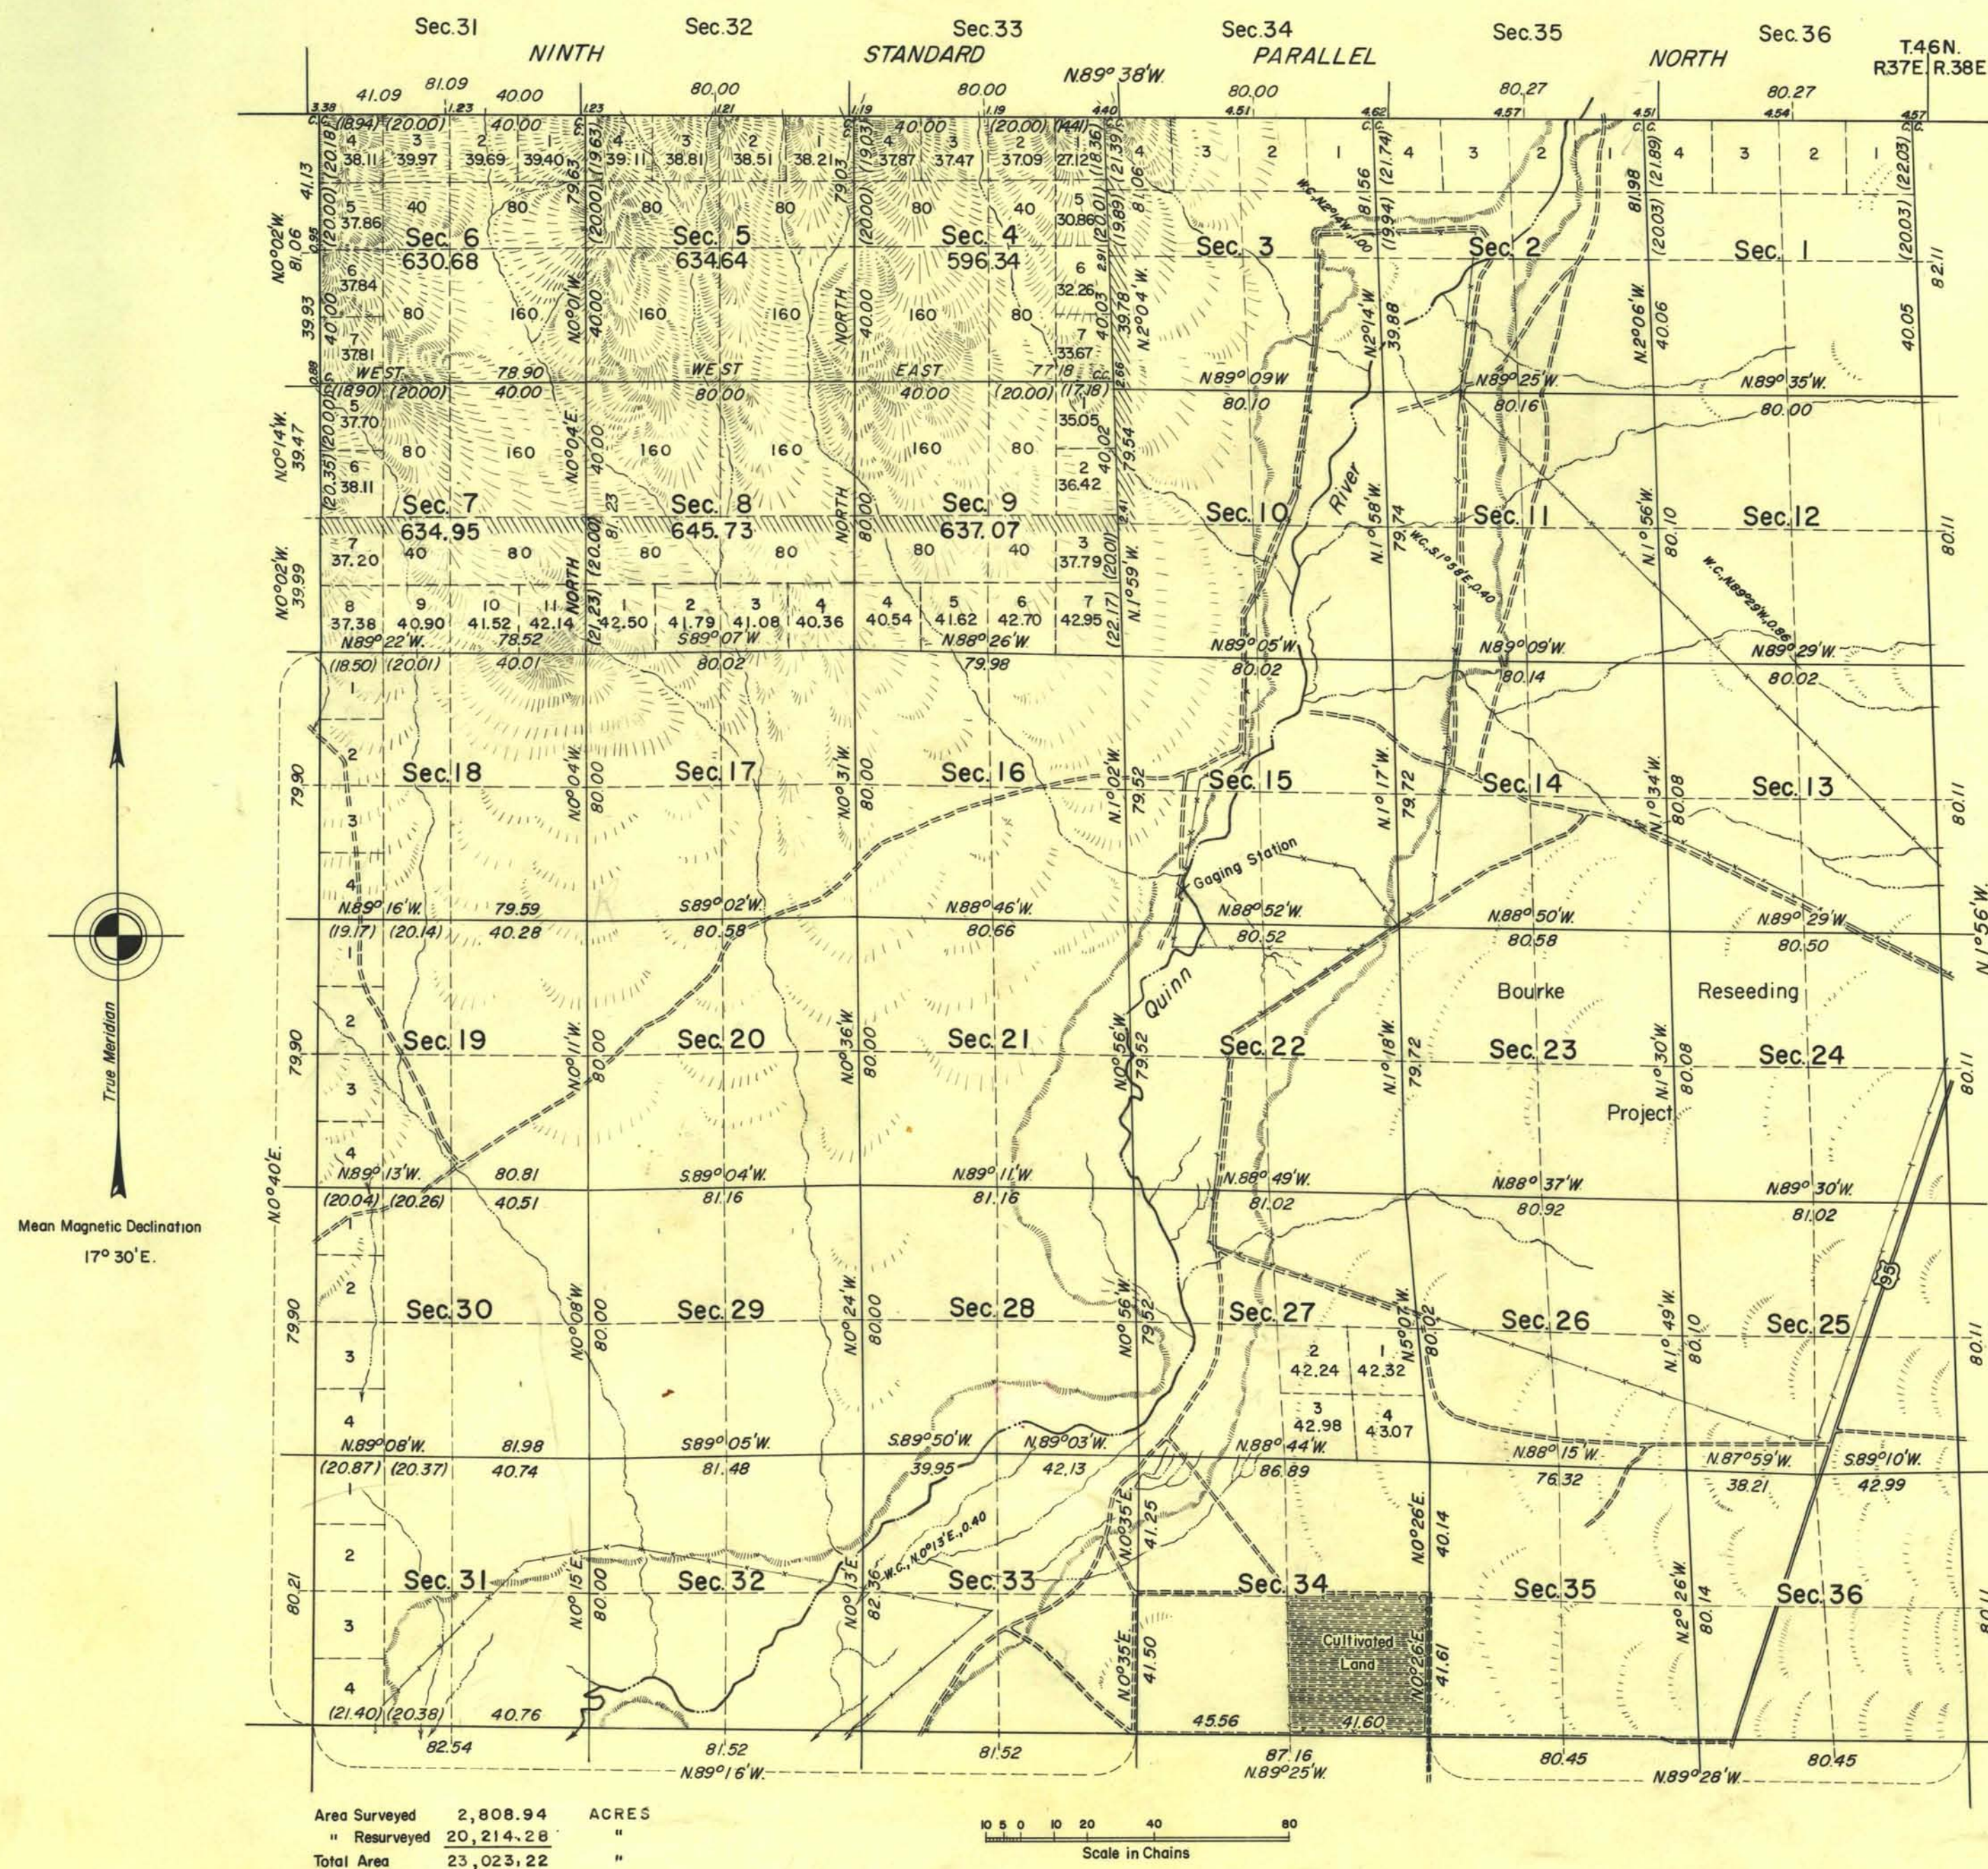

History of earlier surveys is contained in the field notes.

This plat represents a dependent resurvey of the north boundary (Ninth Standard Parallel North), the east, west, and south boundaries and a portion of the subdivisional lines, designed to restore the corners in their original locations according to the best available evidence, and the survey of a portion of the subdivisional lines of T. 45 N., R. 37 E., Mount Diablo Meridian, Nevada. Except as shown hereon, lottings and areas are as shown on plat approved March 27, 1869.

Survey executed by Harold T. Brown, under the supervision of Paul K. Russell, October 8 to December 4, 1956, under special instructions dated April 3, 1942 and September 8, 1954 for Group Nos. 326 and 359, respectively.

UNITED STATES DEPARTMENT OF THE INTERIOR
 BUREAU OF LAND MANAGEMENT
 Washington, D. C. April 4, 1958

This plat is strictly conformable to the approved field notes, and the survey, having been correctly executed in accordance with the requirements of law and the regulations of this Bureau, is hereby accepted.

For the Director

Earl G. Harrington
 Cadastral Engineering Staff Officer

1165-a

T45N, R37E.