


TOWNSHIP N^o 45 NORTH RANGE N^o 39 EAST MOUNT DIABLO MERIDIAN

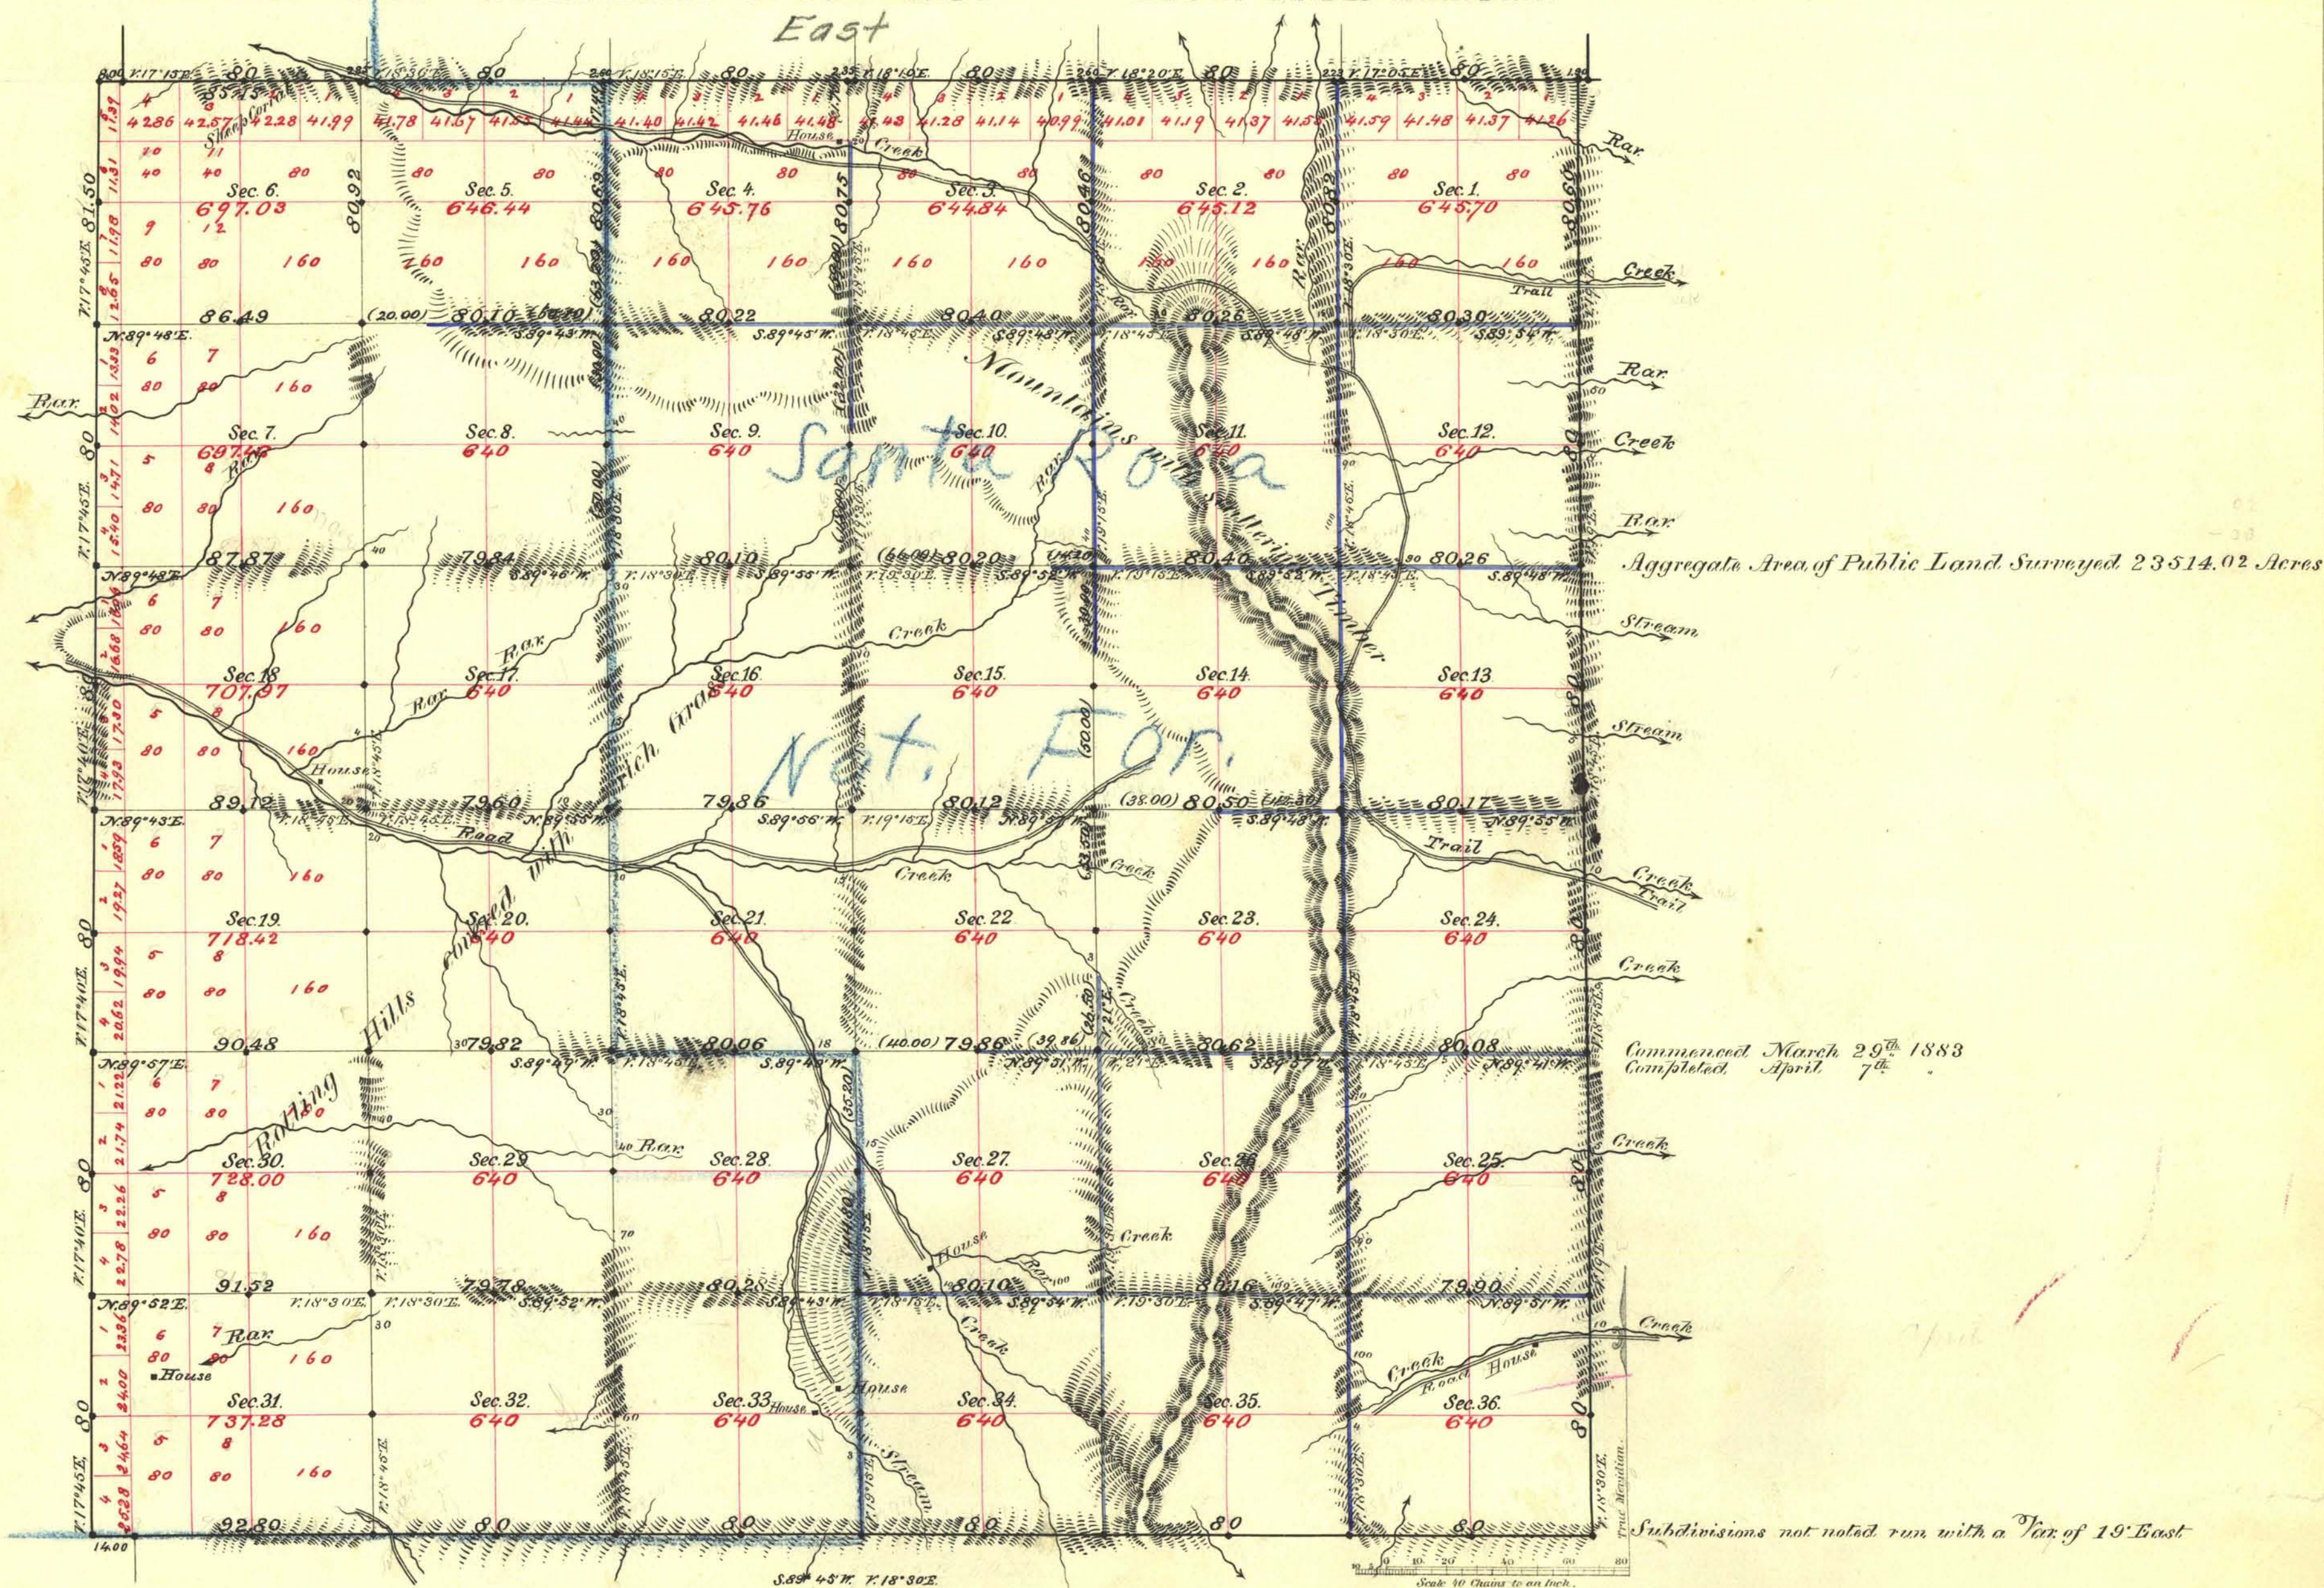

Survey Designated	By Whom Surveyed	Date of Contract	Amount of Survey	When Surveyed	Notes
N. Bdy	O. A. Palmer	Dec. 18 th 1868	6-1-30	1868	22
N. "	W. D. Ninkler	Sept. 30 th 1881	6-06-10	1881	131
S. "	Fisher & Morrison	July 21 st 1882	6-12-80	1882	150
E. "	Smyles & Fitzpatrick	"	6-00-60	"	163
Subdivisions	"	"	32-05-80	March & April	"
Blue	"	"	28-46-31	"	"
Convergancy	"	"	12-63	"	"

The above Map of Township N. 45 North of Range N. 39 East of Mount Diablo Meridian is strictly conformable to the field notes of the survey thereof on file in this Office, which have been examined and approved.

Surveyor General's Office.
Reno Nevada.
August 9th 1883

b. b. Canning
Sur. Gen. Nevada.