


TOWNSHIP 45 NORTH, RANGE 39 EAST, OF THE MOUNT DIABLO MERIDIAN, NEVADA

DEPENDENT RESURVEY

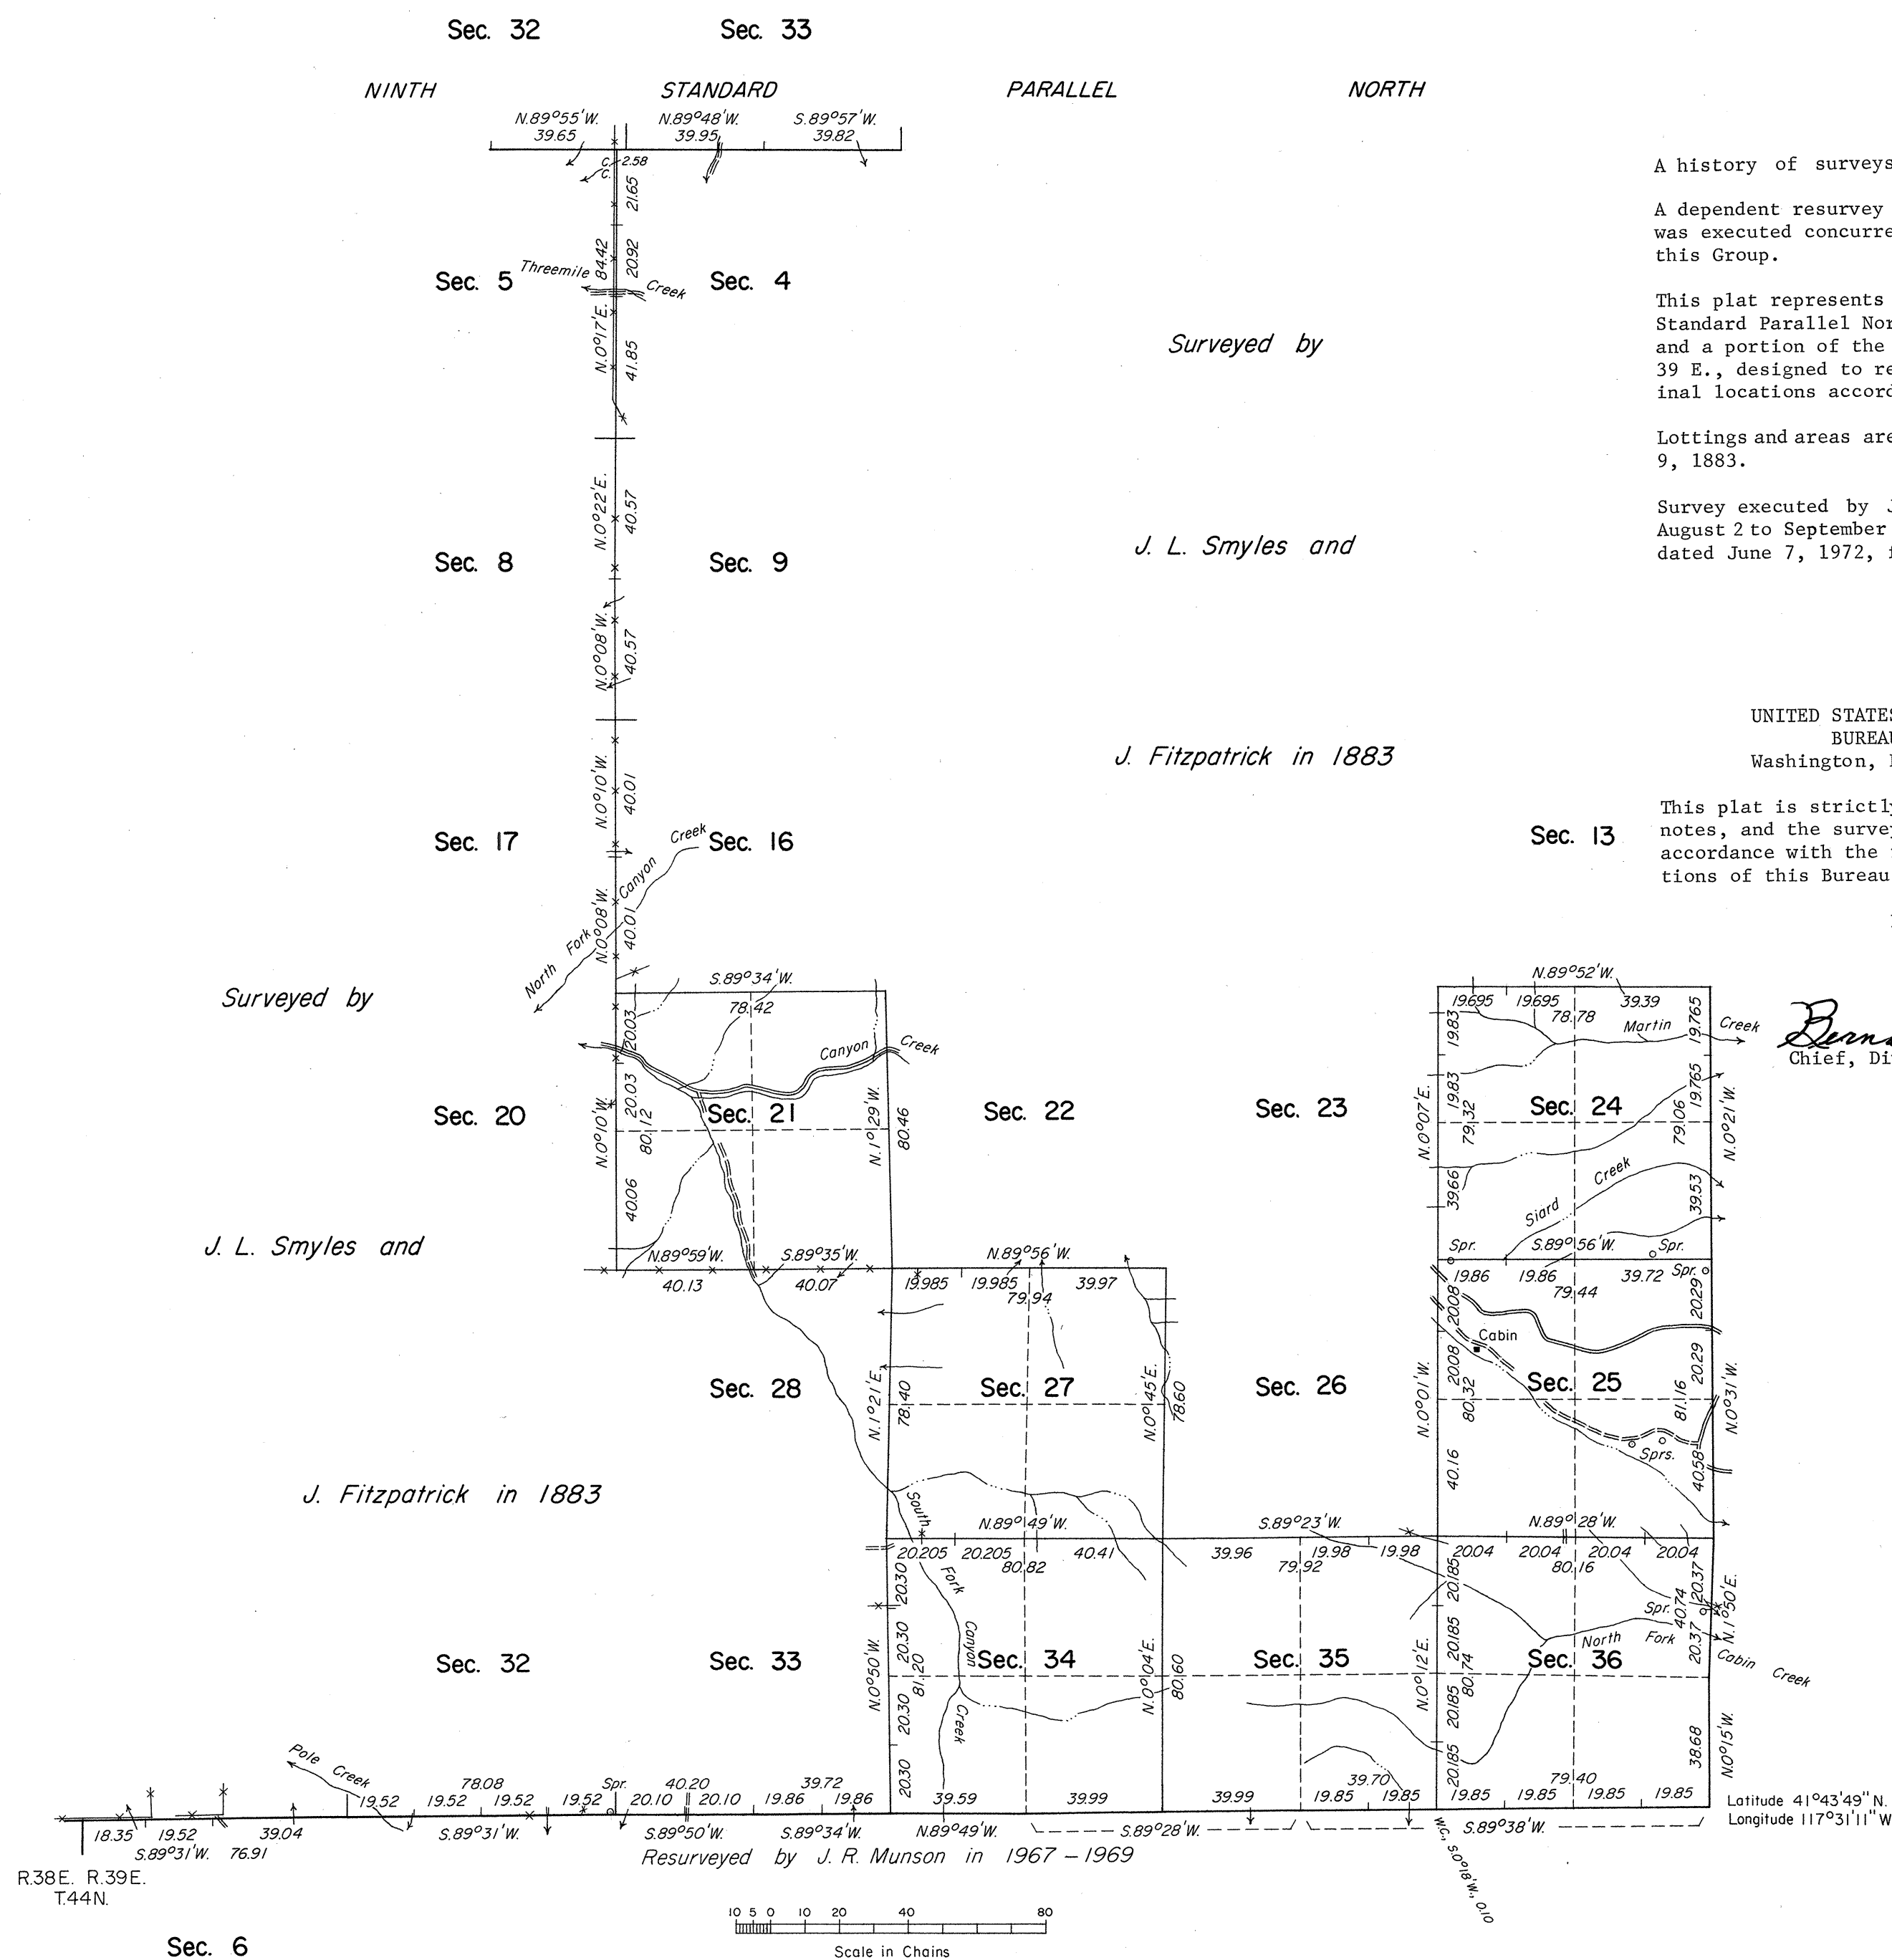

A history of surveys is contained in the field notes.

A dependent resurvey of a portion of the east boundary was executed concurrently under T. 45 N., R. 40 E., of this Group.

This plat represents a dependent resurvey of the Ninth Standard Parallel North, through a portion of R. 39 E., and a portion of the subdivisional lines of T. 45 N., R. 39 E., designed to restore the corners in their true original locations according to the best available evidence.

Lottings and areas are as shown on the plat approved August 9, 1883.

Survey executed by James R. Munson, Cadastral Surveyor, August 2 to September 12, 1972, under Special Instructions dated June 7, 1972, for Group No. 485, Nevada.

UNITED STATES DEPARTMENT OF THE INTERIOR
BUREAU OF LAND MANAGEMENT
Washington, D.C. December 4, 1974

This plat is strictly conformable to the approved field notes, and the survey, having been correctly executed in accordance with the requirements of law and the regulations of this Bureau, is hereby accepted.

For the Director

Donald W. H. [Signature]
Chief, Division of Cadastral Survey