


TOWNSHIP 45 NORTH, RANGE 40 EAST, OF THE MOUNT DIABLO MERIDIAN, NEVADA

DEPENDENT RESURVEY

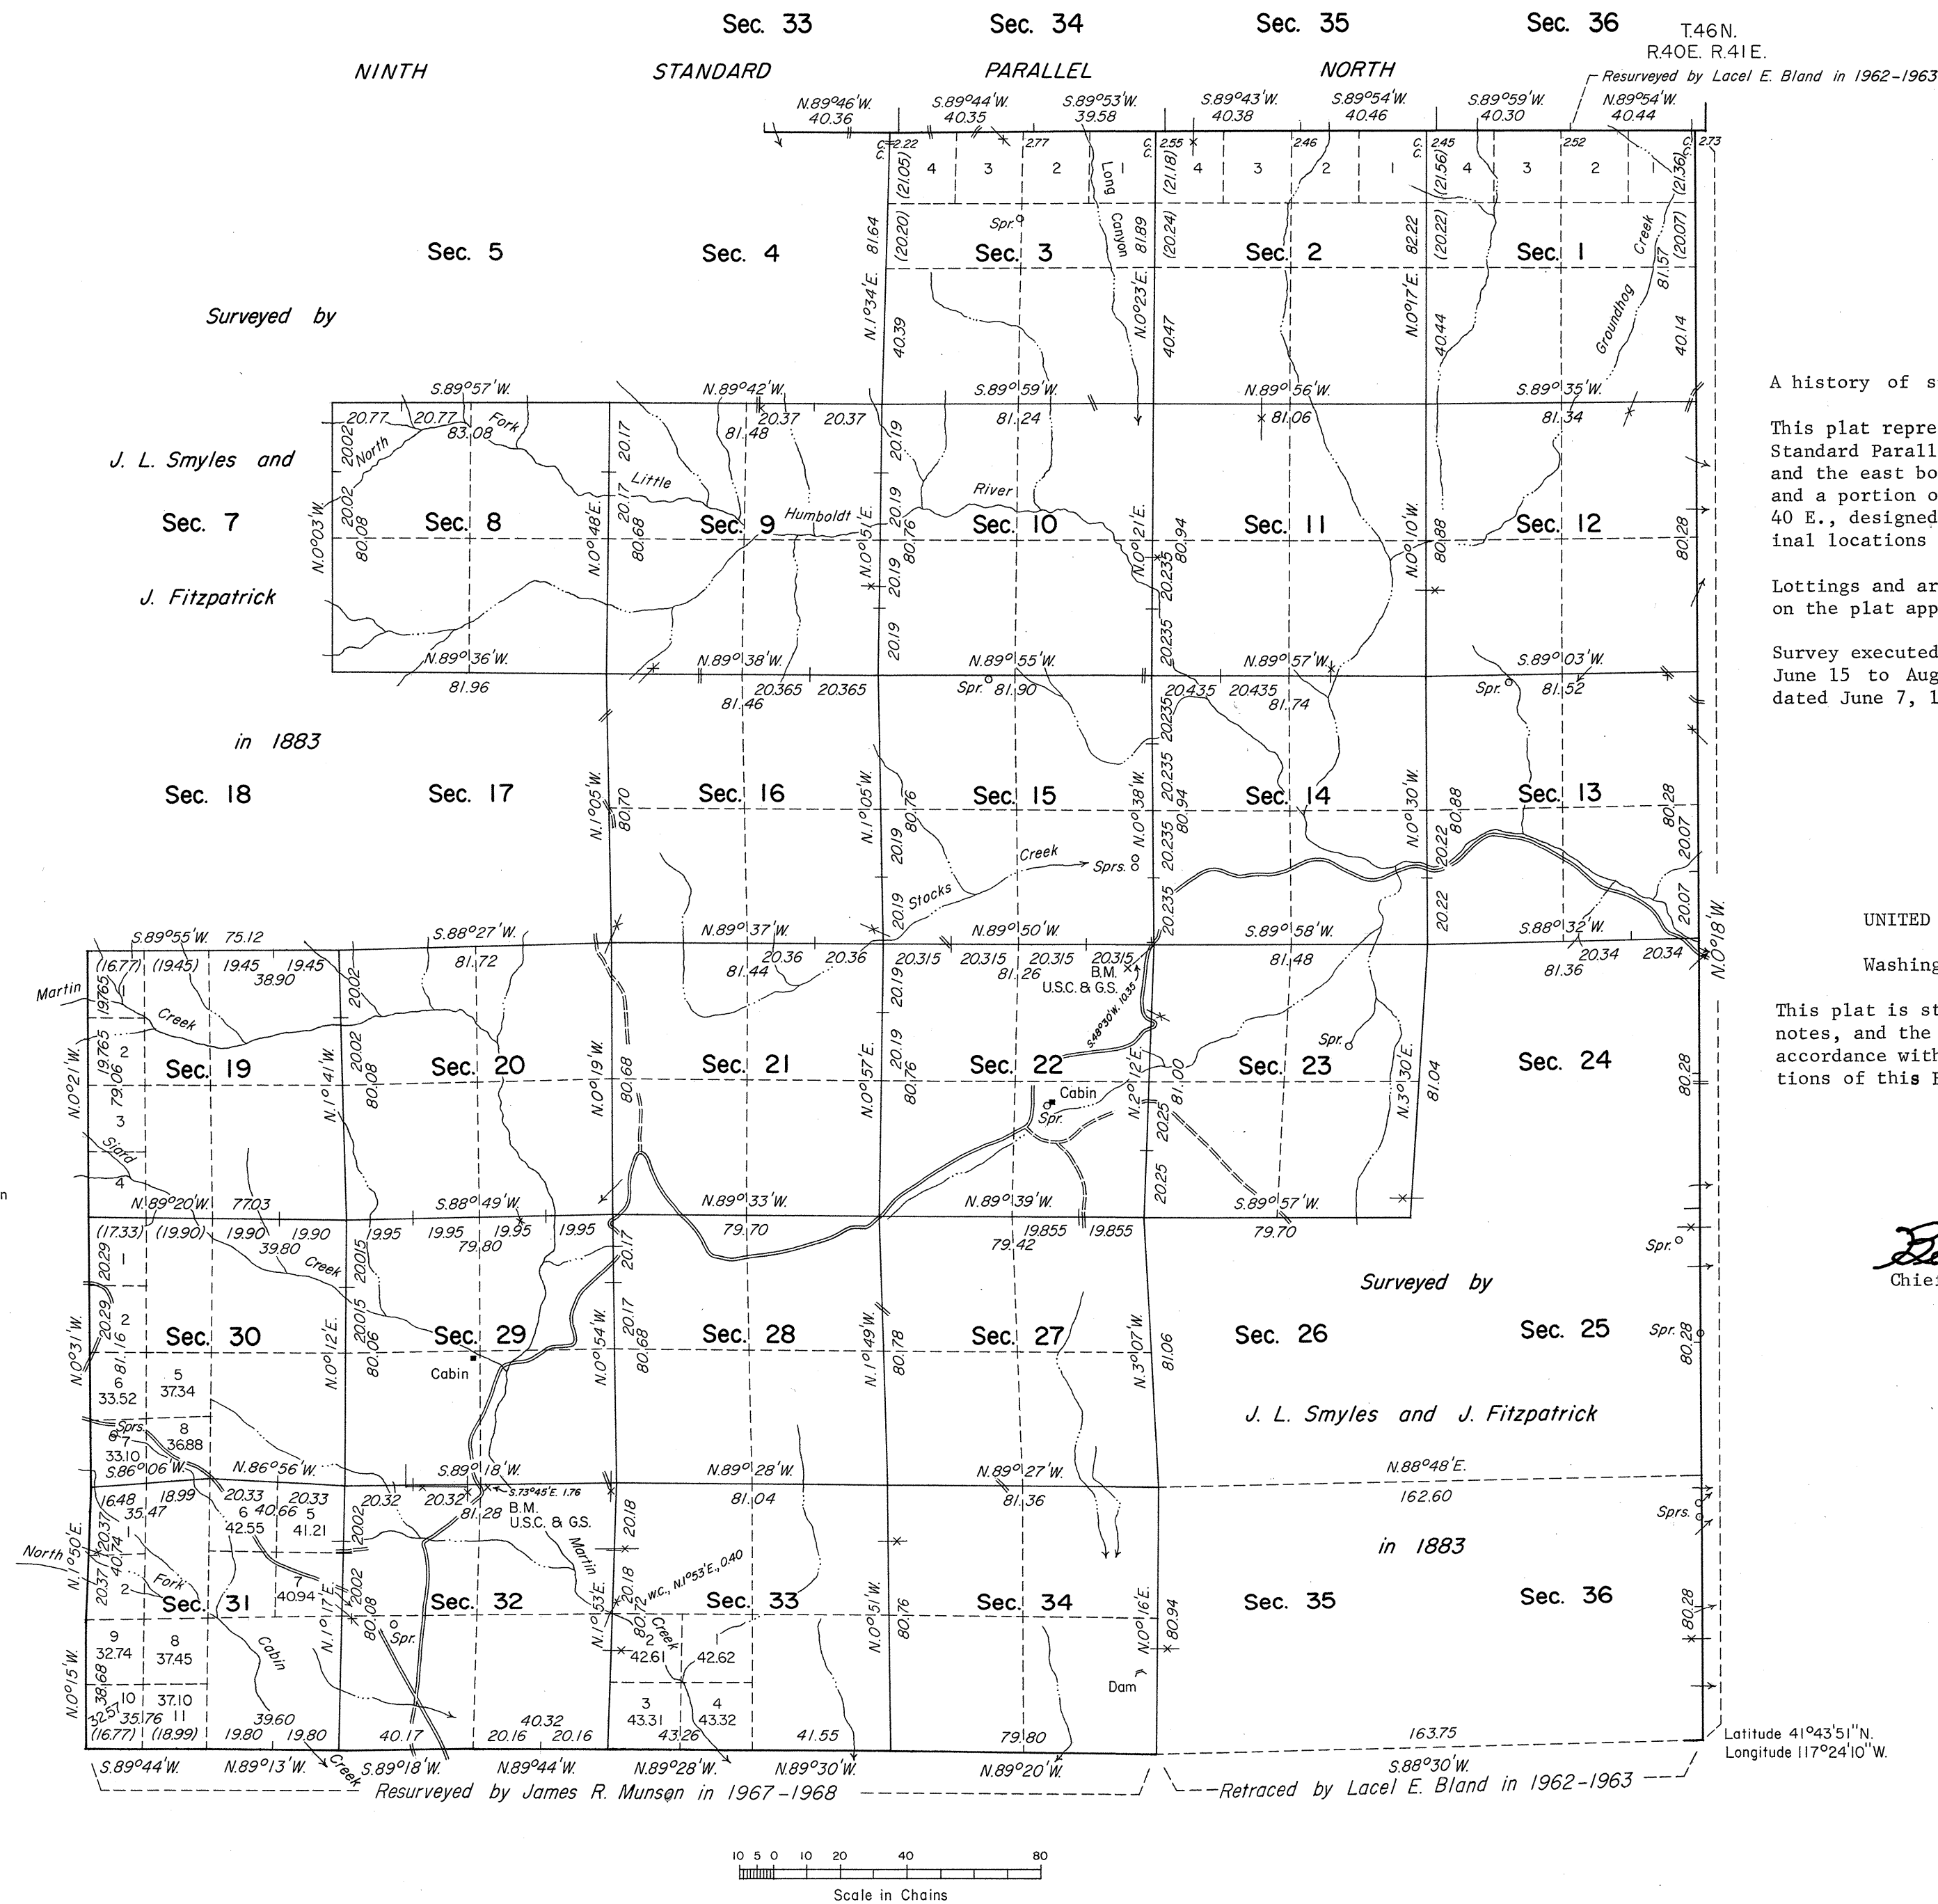

A history of surveys is contained in the field notes.

This plat represents a dependent resurvey of the Ninth Standard Parallel North, through a portion of R. 40 E., and the east boundary, a portion of the west boundary, and a portion of the subdivisional lines of T. 45 N., R. 40 E., designed to restore the corners in their true original locations according to the best available evidence.

Lottings and areas, except as shown hereon, are as shown on the plat approved August 9, 1883.

Survey executed by James R. Munson, Cadastral Surveyor, June 15 to August 22, 1972, under Special Instructions dated June 7, 1972, for Group No. 485, Nevada.

UNITED STATES DEPARTMENT OF THE INTERIOR
BUREAU OF LAND MANAGEMENT
Washington, D.C. December 4, 1974

This plat is strictly conformable to the approved field notes, and the survey, having been correctly executed in accordance with the requirements of law and the regulations of this Bureau, is hereby accepted.

For the Director

Bernard W. Holman
Chief, Division of Cadastral Survey