


ORIGINAL

OFFICIALLY FILED
NEVADA LAND OFFICE
10 A.M., October 13, 1965

TOWNSHIP 45 NORTH, RANGE 41 EAST, OF THE MOUNT DIABLO MERIDIAN, NEVADA

RETRACEMENT AND DEPENDENT RESURVEY

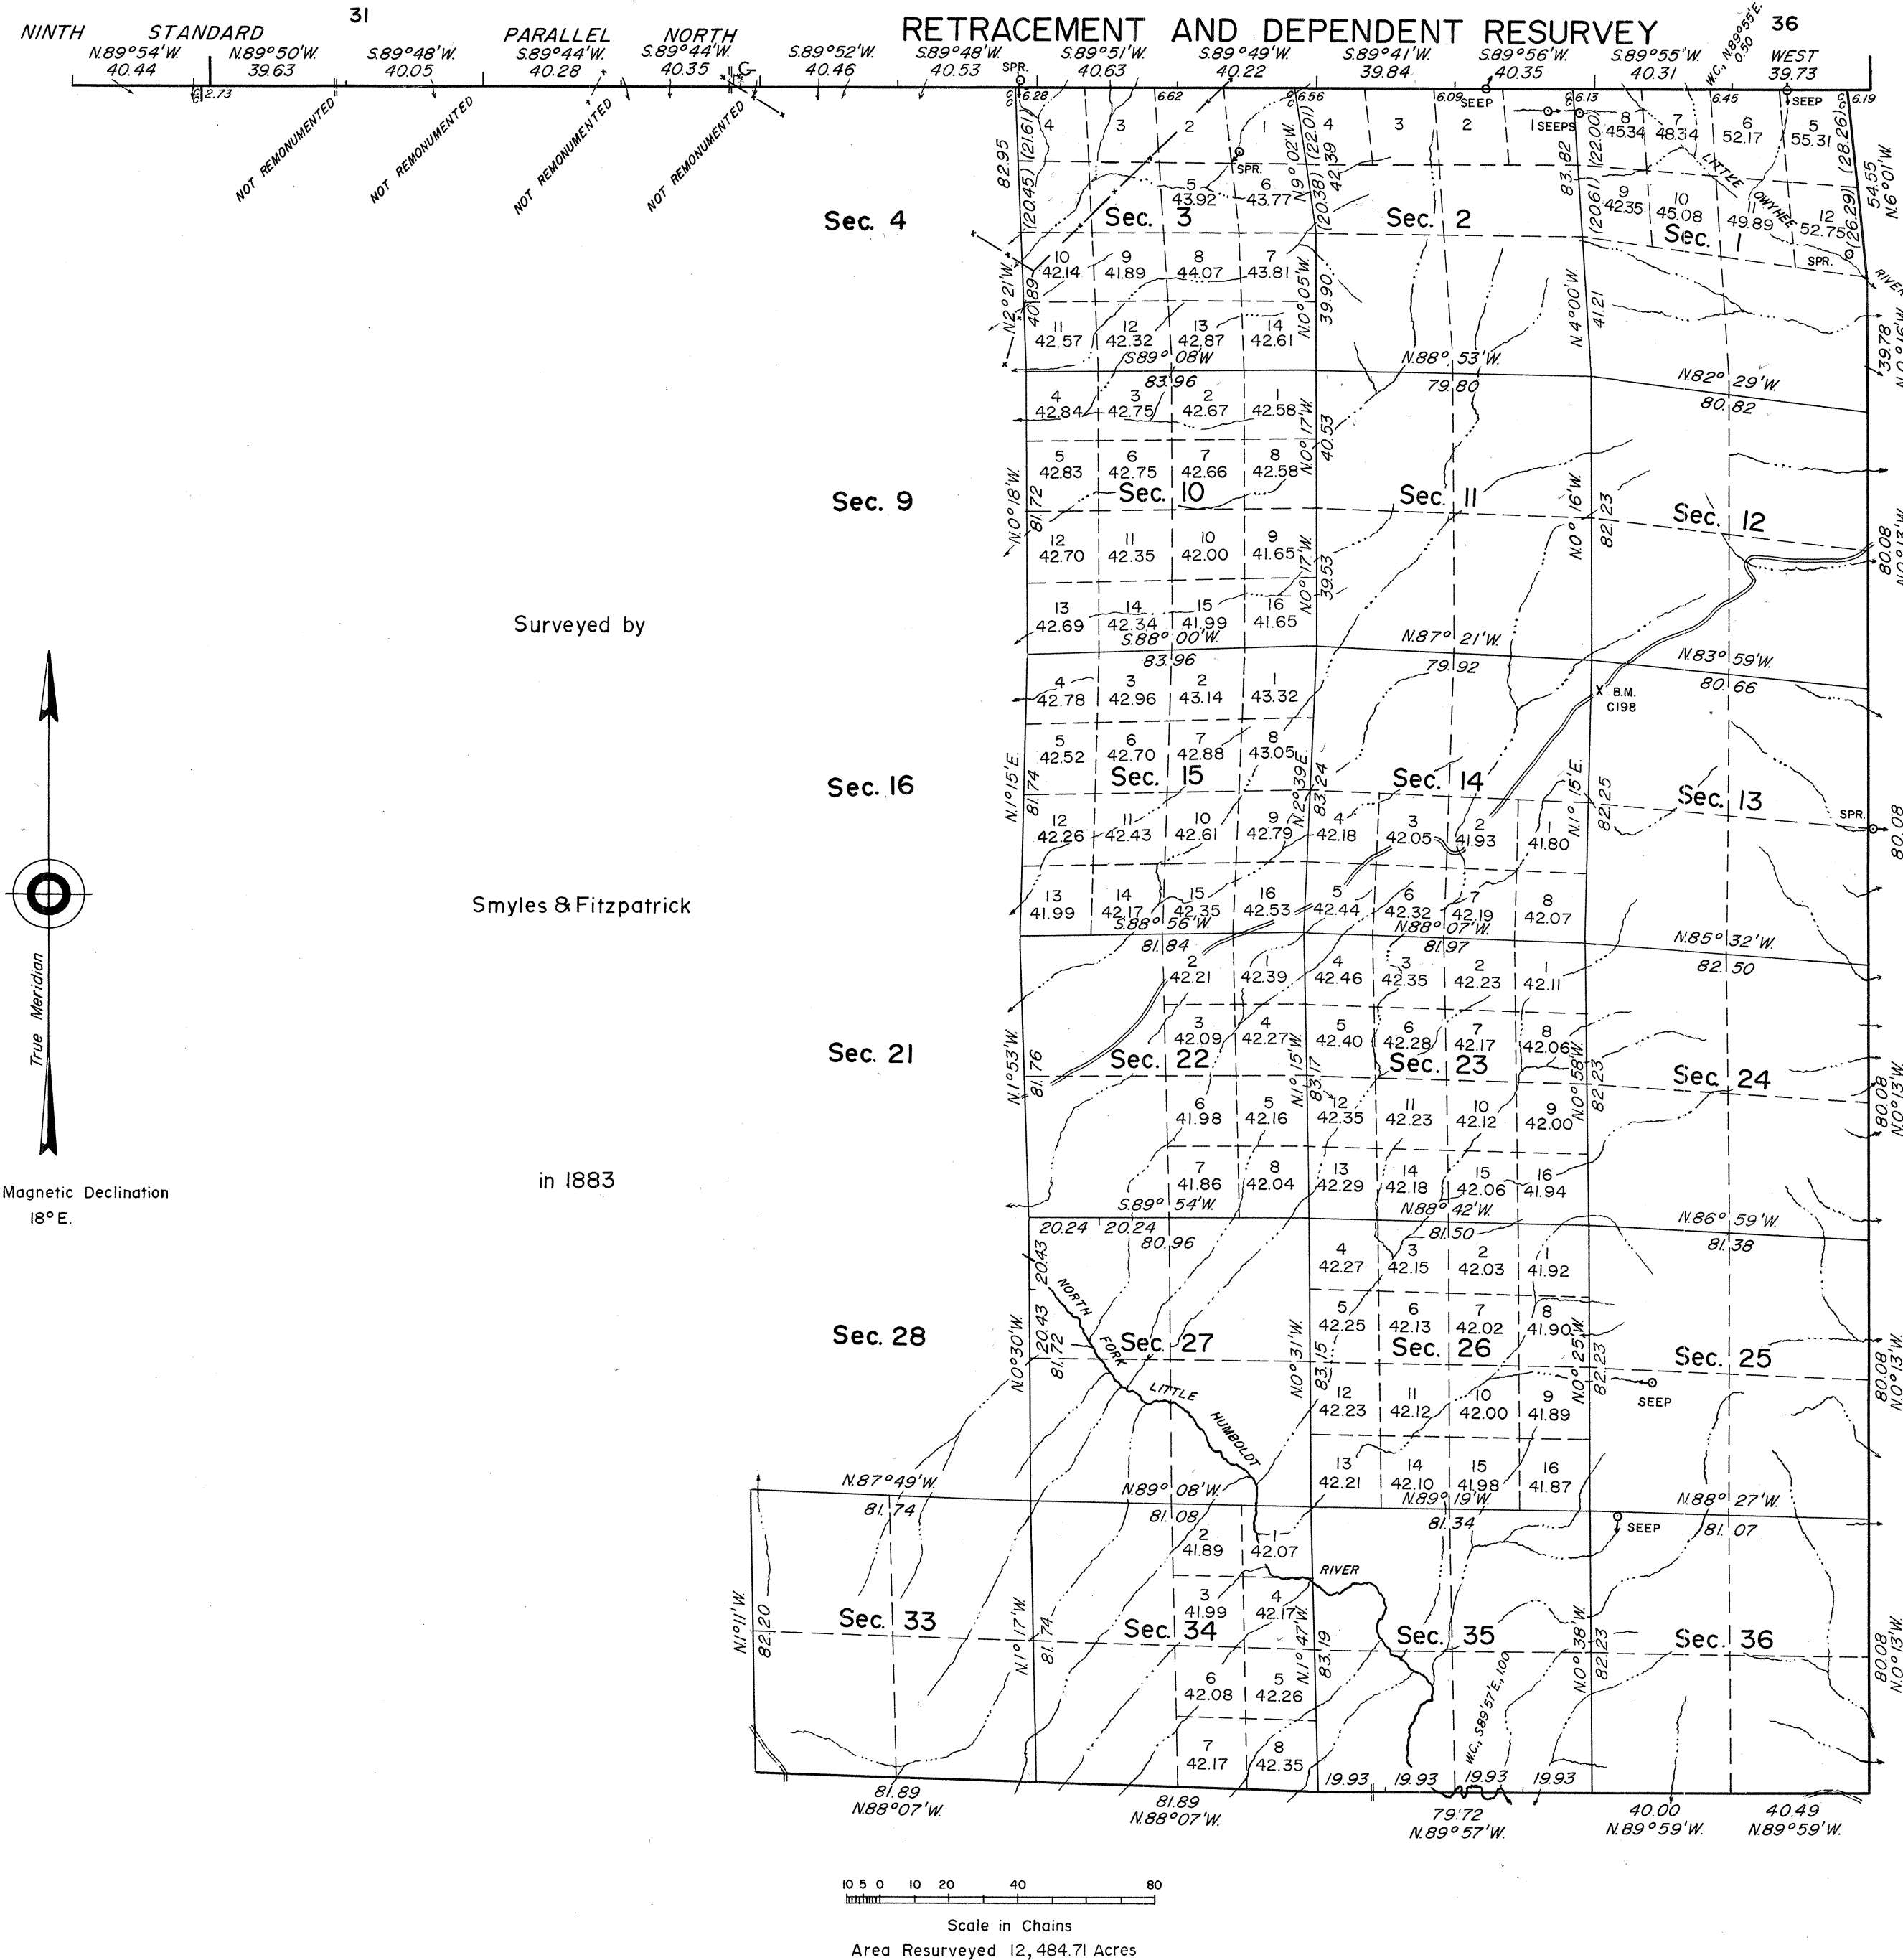

History of earlier surveys is contained in the field notes. The south boundary was resurveyed concurrently with this group.

This plat represents a retracement and partial dependent resurvey of the Ninth Standard Parallel North, through Ranges 40 and 41 E., the dependent resurvey of the east boundary and a portion of the subdivisional lines, designed to restore the corners in their true original locations according to the best available evidence. Lottings and areas (except as indicated hereon) are as shown on the plat approved August 9, 1883.

This resurvey was executed by Lancel E. Bland, Cadastral Surveyor, October 20, 1962, to October 3, 1963, under Special Instructions dated August 13, 1962, and Supplemental Instructions dated August 28, 1963, for Group No. 403, Nevada.

UNITED STATES DEPARTMENT OF THE INTERIOR
BUREAU OF LAND MANAGEMENT
Washington, D. C. September 13, 1965

This plat is strictly conformable to the approved field notes, and the survey, having been correctly executed in accordance with the requirements of law and the regulations of this Bureau, is hereby accepted.

For the Director

E. L. Bland

Chief, Division of Engineering

Lat. 41°43'43.6" N.
Long. 117°17'08.3" W.

1400-A

T45N, R41E.