


ORIGINAL

TOWNSHIP 45 NORTH, RANGE 42 EAST, OF THE MOUNT DIABLO MERIDIAN, NEVADA

OFFICIALLY FILED
NEVADA LAND OFFICE

10:00 AM, OCTOBER 18, 1965

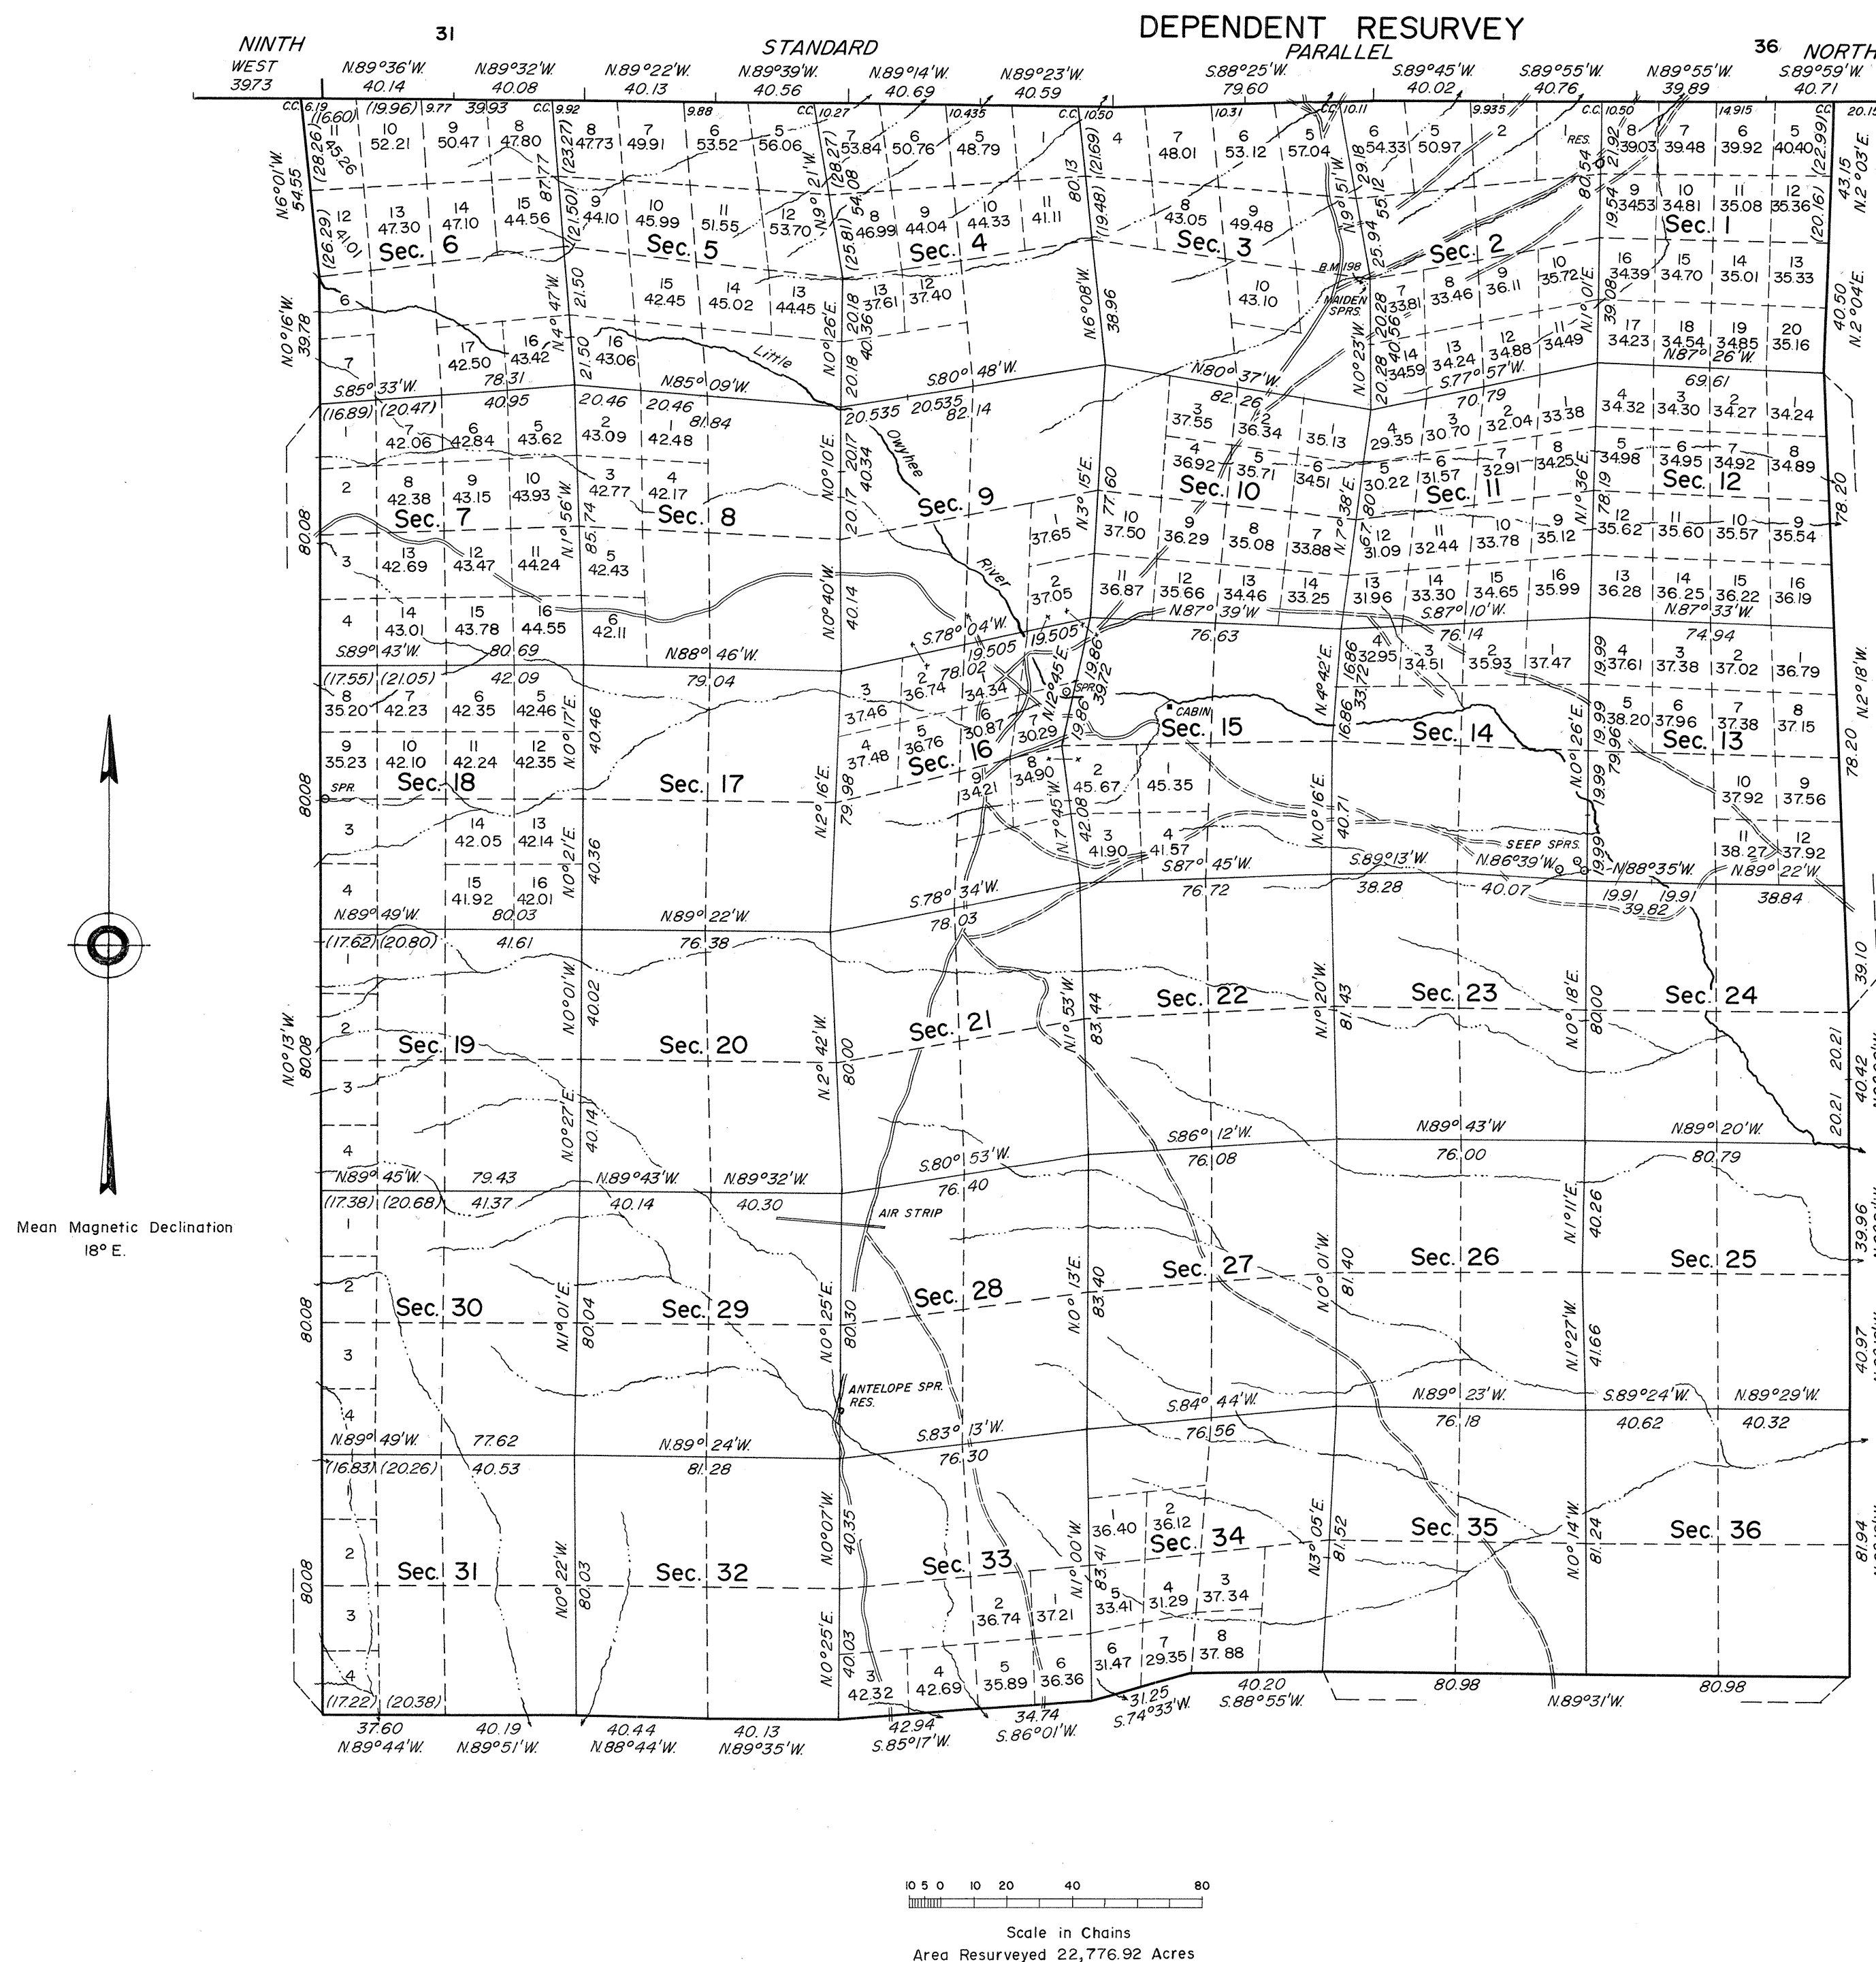

History of earlier surveys is contained in the field notes.

This plat represents a dependent resurvey of the Ninth Standard Parallel North through R. 42 E., the east boundary and subdivisional lines, designed to restore the corners in their true original locations, according to the best available evidence. Lottings and areas (except as indicated hereon) are as shown on the plat approved August 9, 1883.

This resurvey was executed by Lancel E. Bland, Cadastral Surveyor, October 4, 1962, to July 18, 1963, under Special Instructions dated August 13, 1962, for Group No. 403, Nevada.

UNITED STATES DEPARTMENT OF THE INTERIOR
BUREAU OF LAND MANAGEMENT
Washington, D. C. September 13, 1965

This plat is strictly conformable to the approved field notes, and the survey, having been correctly executed in accordance with the requirements of law and the regulations of this Bureau, is hereby accepted.

For the Director

Lat. 41°43'51.6" N.
Long. 117°10'20.8" W.

E. L. Remington
Chief, Division of Engineering

1449.0

T45N R42E