


ORIGINAL


TOWNSHIP 45 NORTH, RANGE 52 EAST, OF THE MOUNT DIABLO MERIDIAN, NEVADA

OFFICIALLY FILED
NEVADA LAND OFFICE
10:00 A.M. NOVEMBER 22, 1966

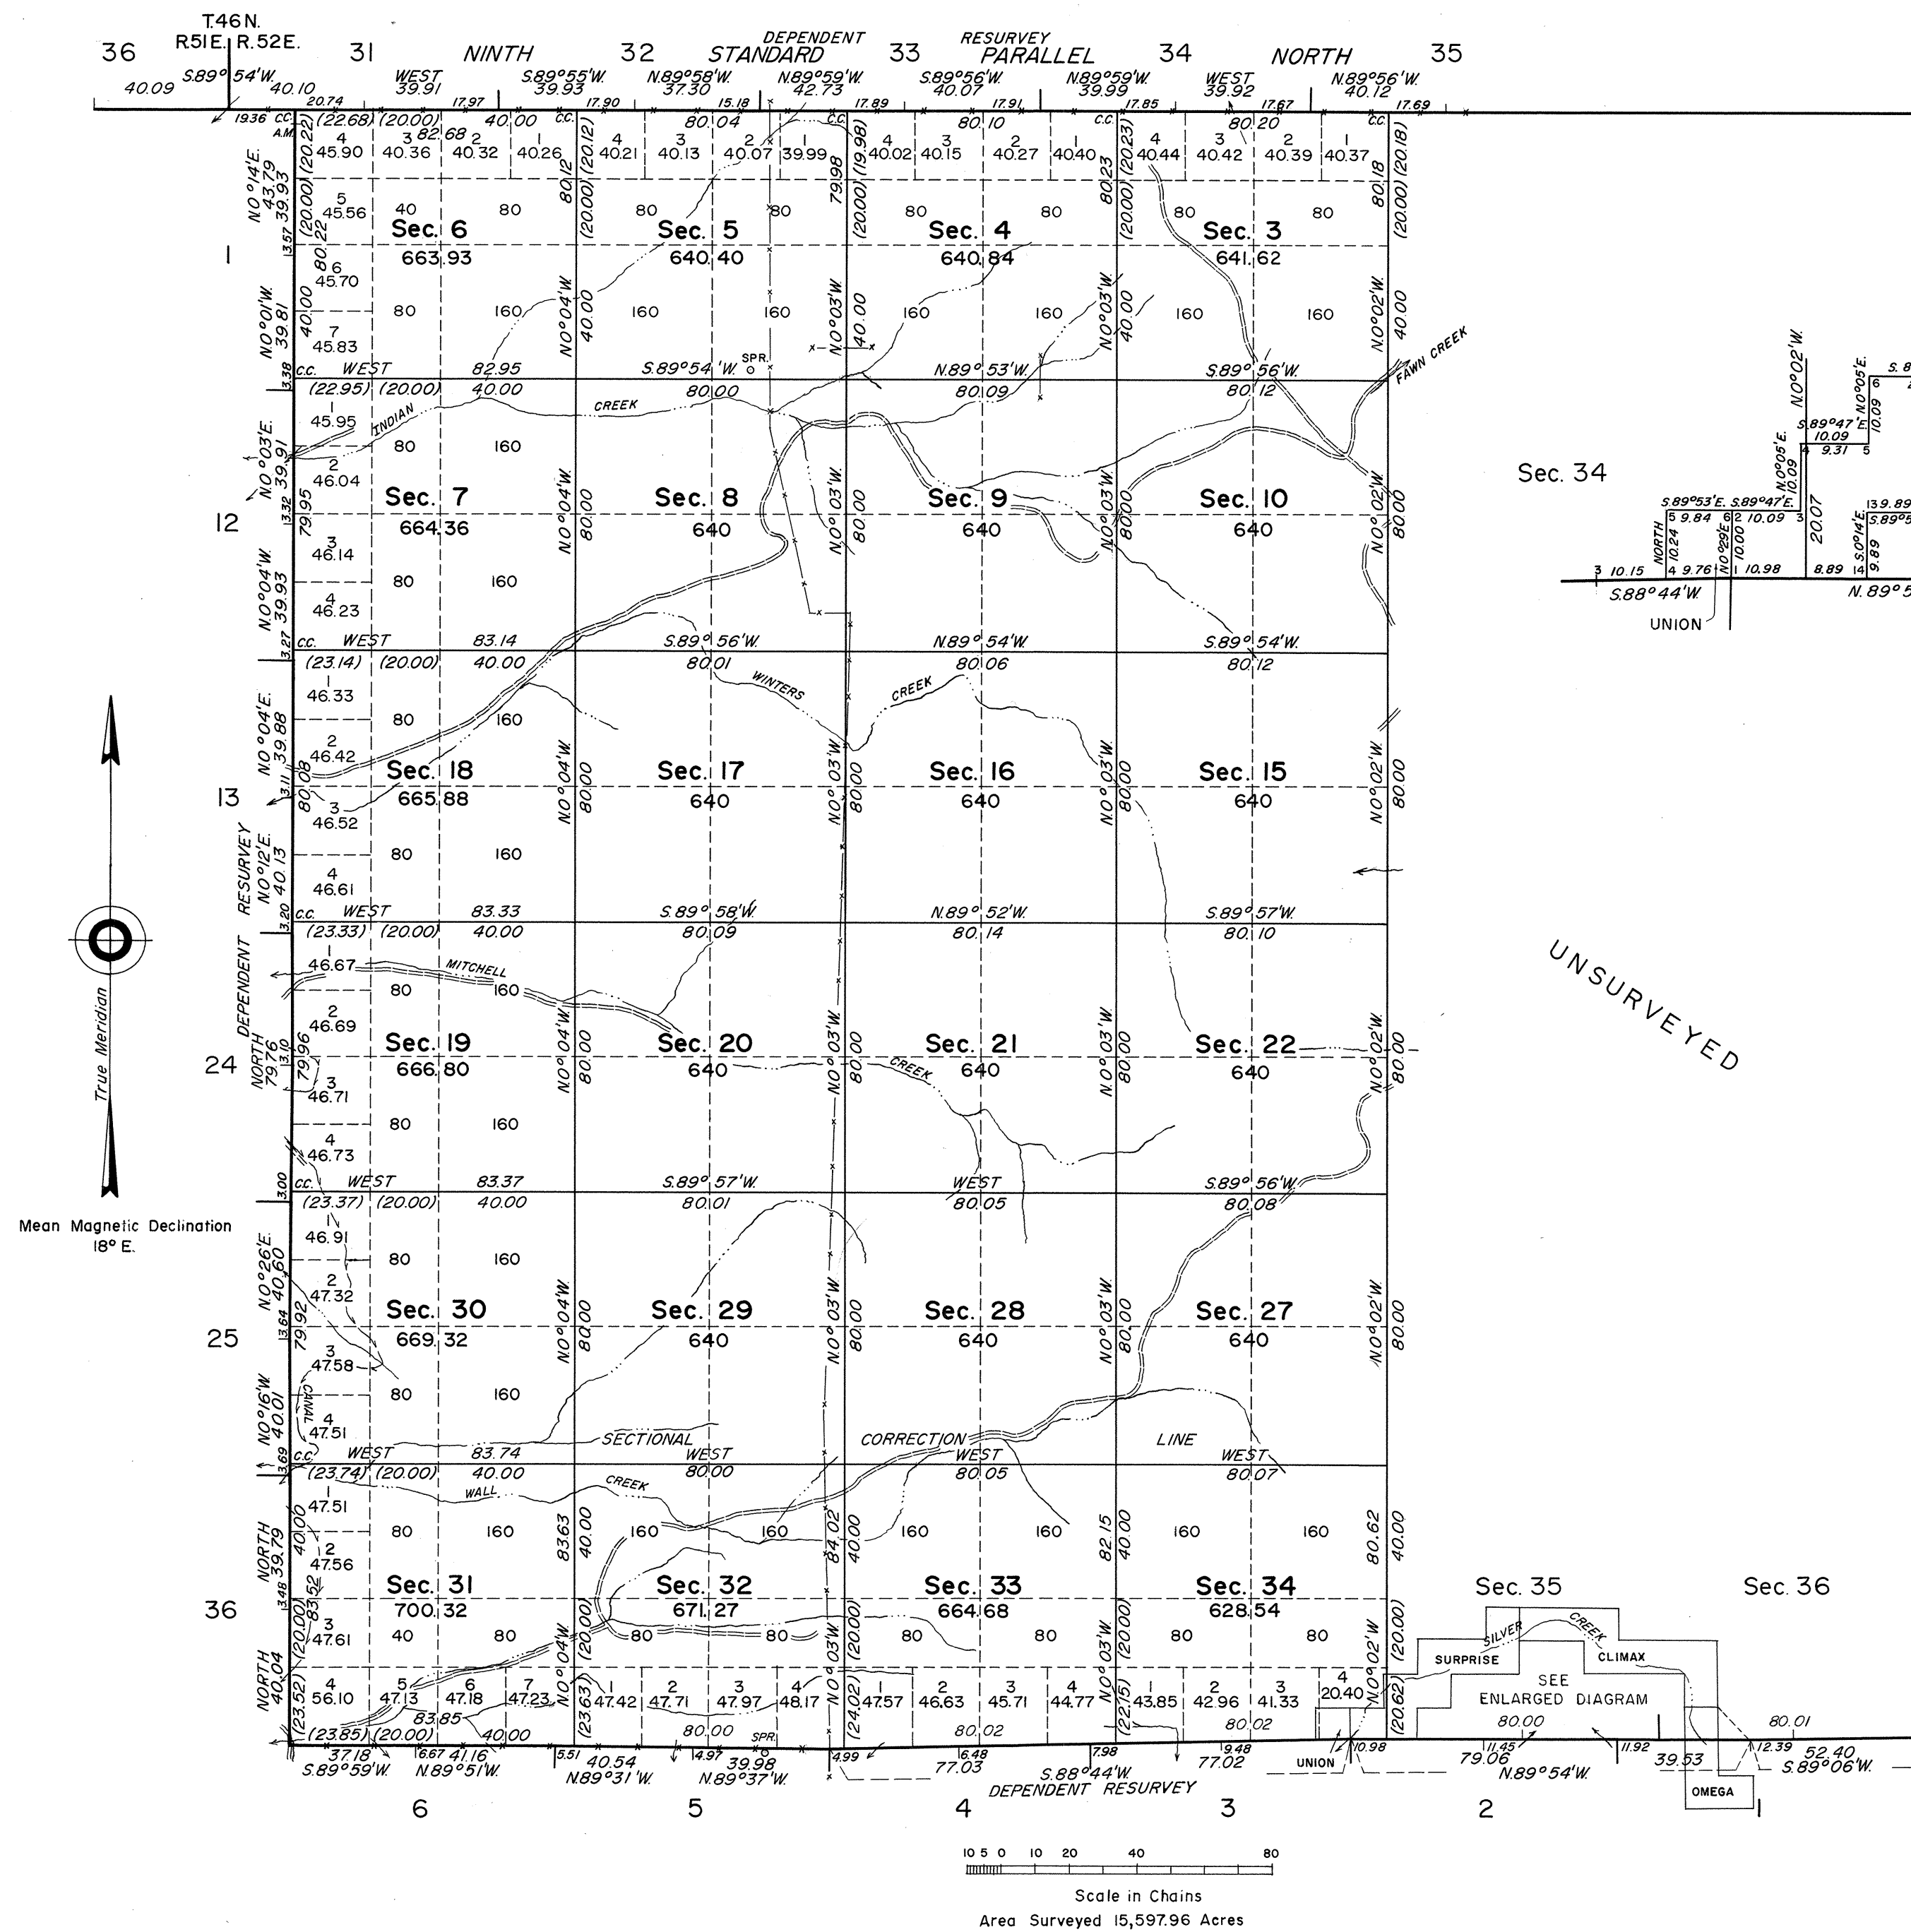

ENLARGED DIAGRAM

M.S. 2163

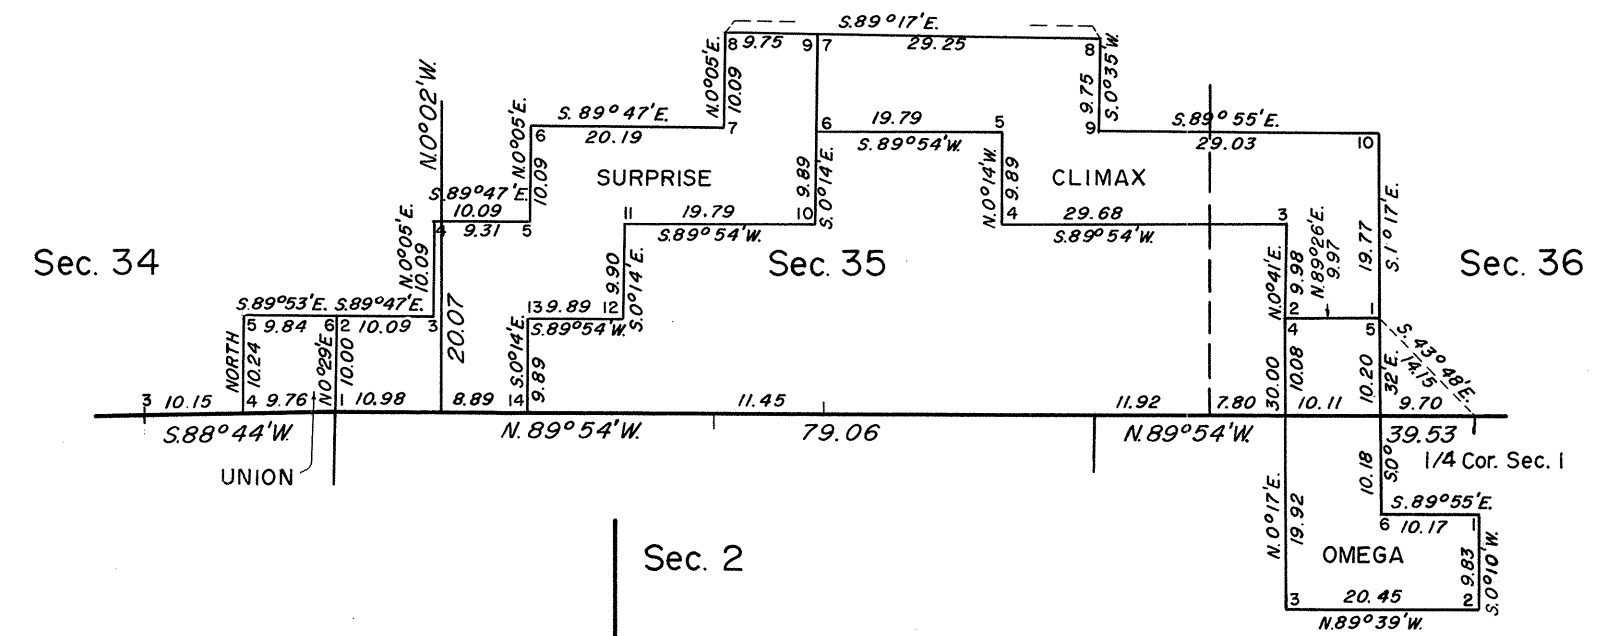

History of the earlier surveys is contained in the field notes.

This plat represents a retracement and dependent resurvey of the Ninth Standard Parallel North through a portion of Ranges 51 and 52 East; the dependent resurvey of the south and west boundaries; the retracement of a portion of Mineral Survey No. 2163; designed to restore the corners in their original locations according to the best available evidence; and, the survey of a portion of the subdivisional lines.

Survey executed by Alburn D. Griffin and Woodrow L. Jepson, Cadastral Surveyors, July 27 to October 22, 1965, under Special Instructions dated May 18, 1965, for Group No. 429, Nevada.

UNITED STATES DEPARTMENT OF THE INTERIOR
BUREAU OF LAND MANAGEMENT
Washington, D. C. September 9, 1966

This plat is strictly conformable to the approved field notes, and the survey, having been correctly executed in accordance with the requirements of law and the regulations of this Bureau, is hereby accepted.

For the Director

Lat. 41°44'55"N.
Long. 116°04'01"W.

Clark J. Lumm

Acting Chief, Division of Engineering