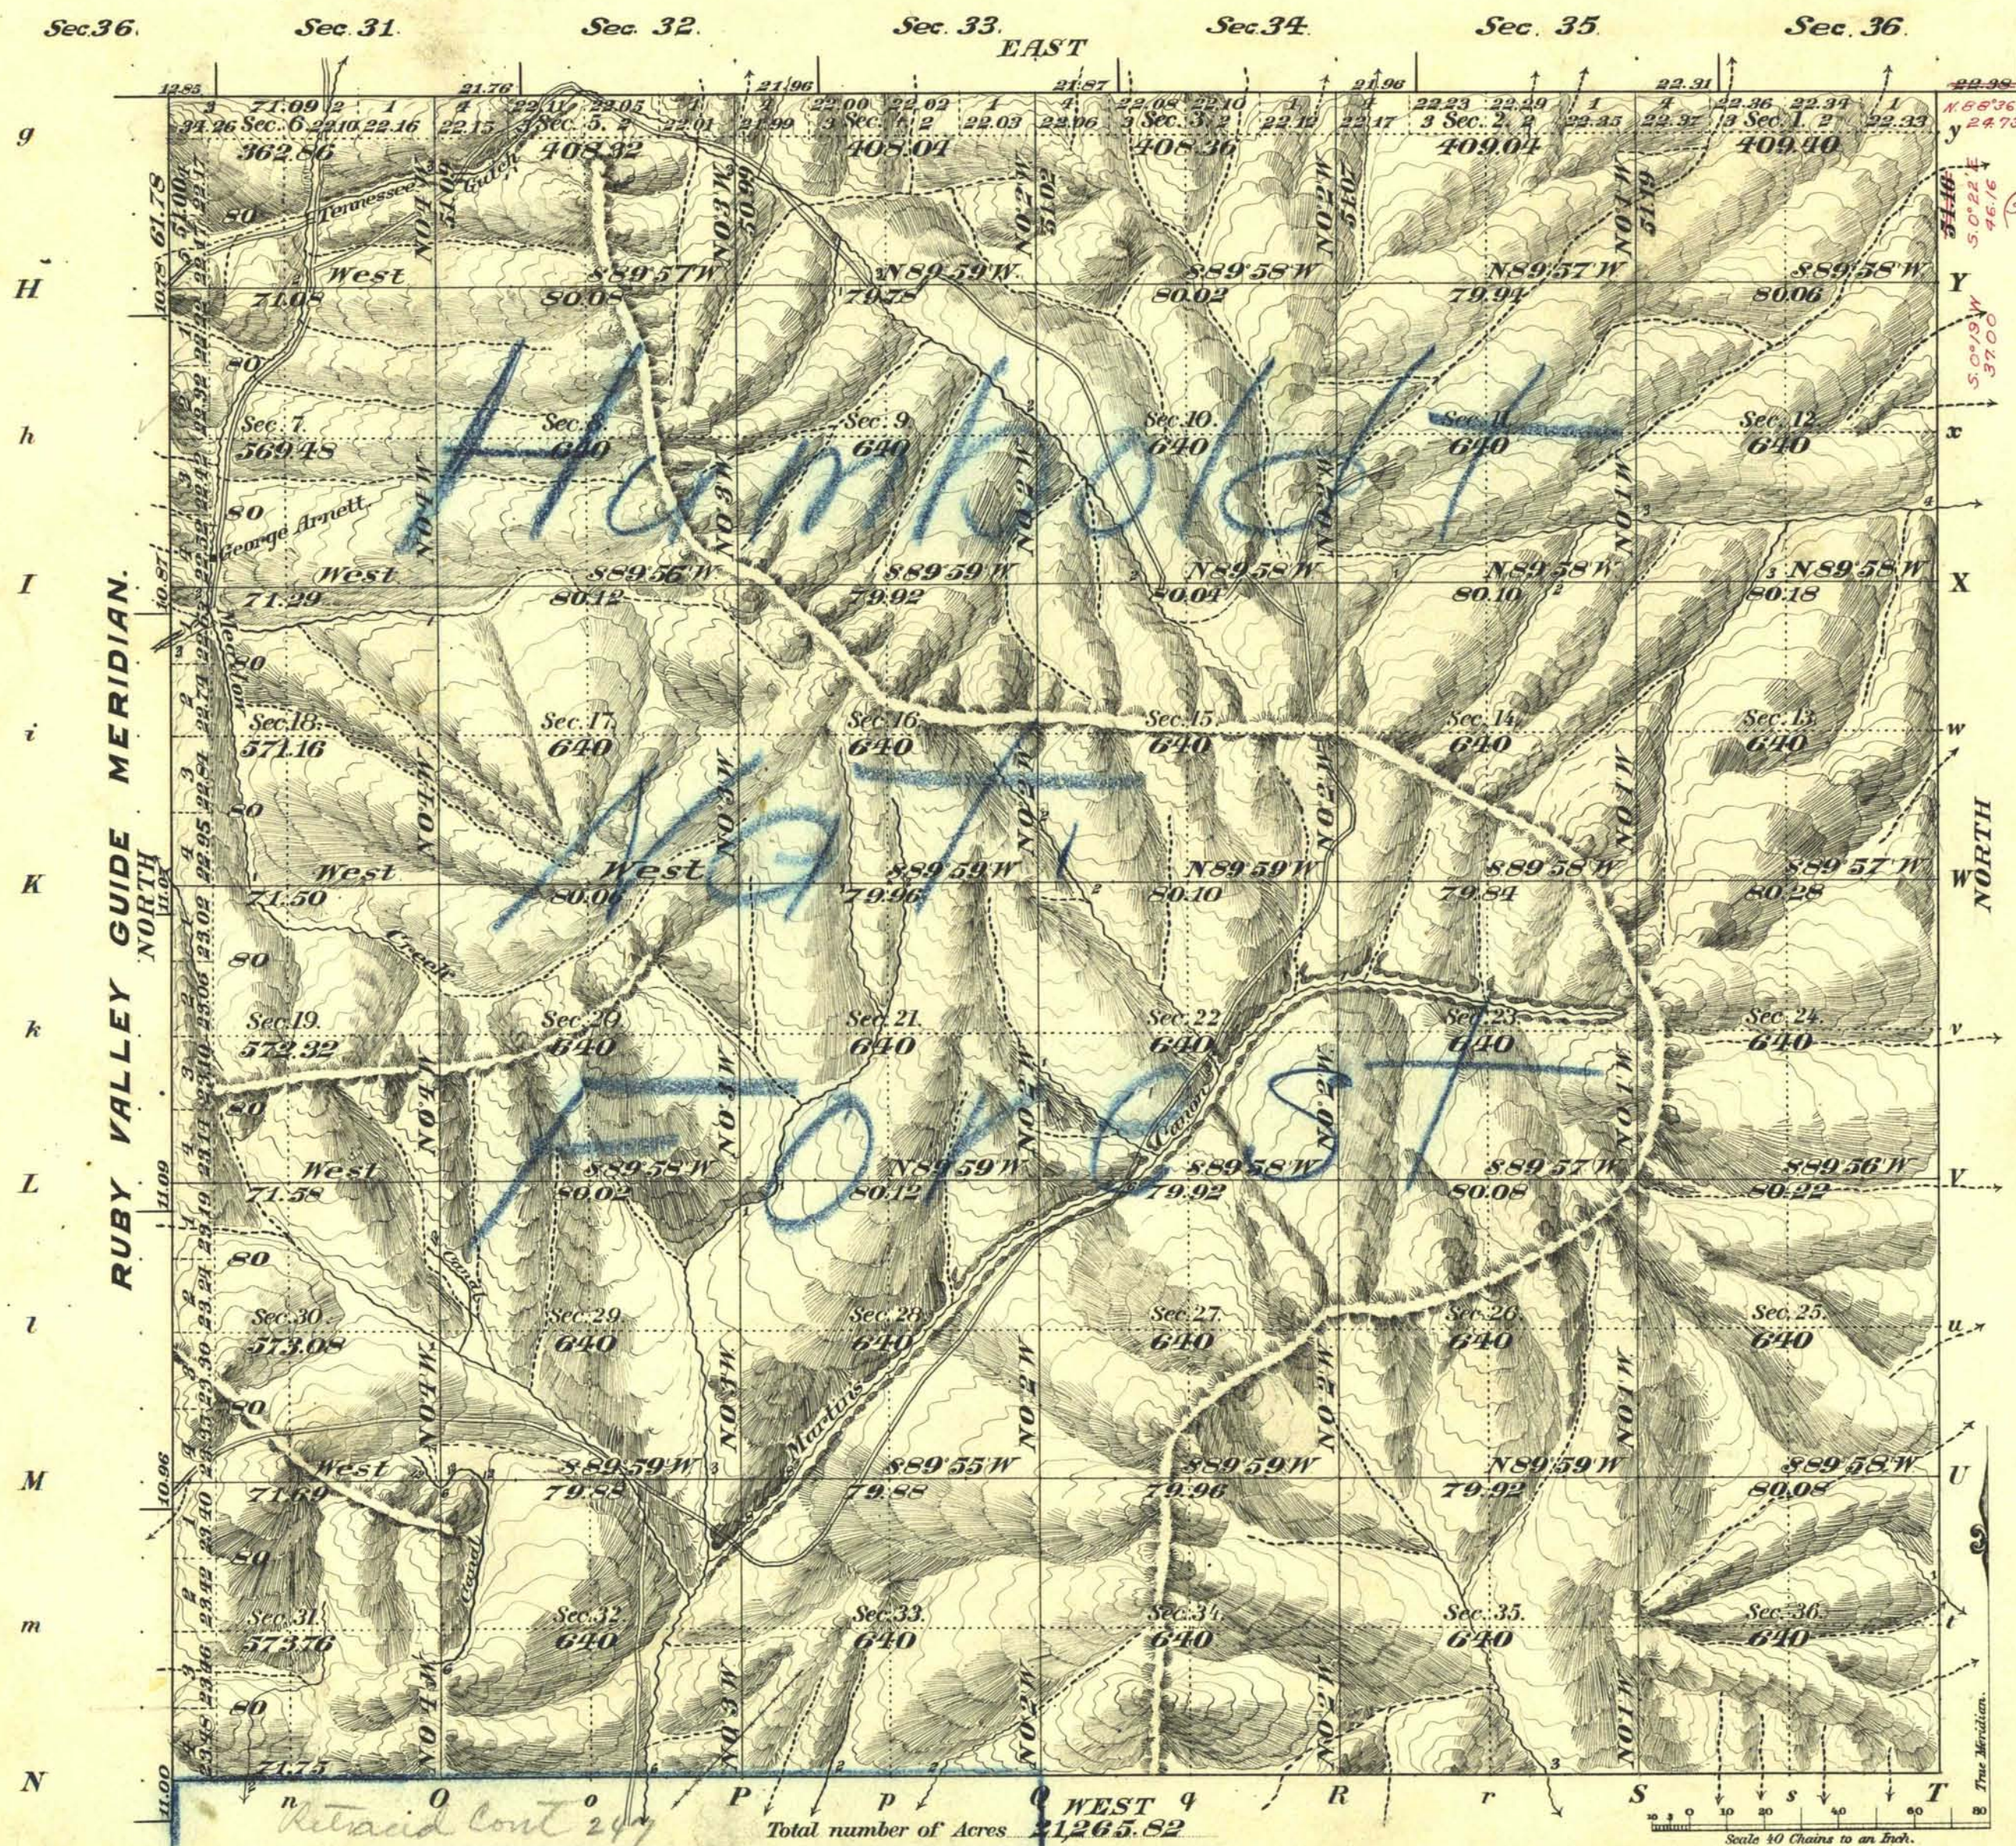


G *f* *F* *e* *E* *d* *D* *c* *C* *b* *B* *a* *A*

NINTH STANDARD PARALLEL NORTH

[illegible]

Filed February 12, 1906.

<i>Surveys Designated</i>	<i>By Whom Surveyed</i>	<i>Date of Contract</i>	<i>Amount of Surveys</i> <i>M. Ch² Dc³</i>	<i>When Surveyed</i>	<i>Contract No.</i>
<i>E and S Township lines</i>	<i>George A. Bellinger</i>	<i>June 21st 1904</i>	<i>11 - 42 - 91</i>	<i>Sept 15th, 24th 04.</i>	<i>243.</i>
<i>Subdivisions</i>	" " "	" " "	<i>57 - 53 - 6</i>	<i>10th, 14th, "</i>	<i>"</i>
<i>Connections</i>	" " "	" " "	<i>2 - 38 - 01</i>	" "	<i>"</i>
<i>Ruby Valley G.M.</i>	<i>Dennis Scully</i>	<i>Jan 24th 1896</i>	<i>5 - 51 - 00</i>	<i>July 1896.</i>	<i>209.</i>
<i>North St. Pat. N.</i>	" "	" " "	<i>5 - 71 - 09</i>	<i>Aug 1896.</i>	<i>"</i>

The above Map of Township No. 45 North, of Range No. 56 East
M^t Diablo Meridian, Nevada is strictly conformable to the field
notes of the survey thereof on file in this Office, which have been examined and approved.
Surveyor General's Office.
Reno Nevada, September 15, 1905.