


Orig
TRIPPLICATE

TOWNSHIP N° 45 NORTH, RANGE N° 59 EAST, OF THE MOUNT DIABLO MERIDIAN, NEVADA.

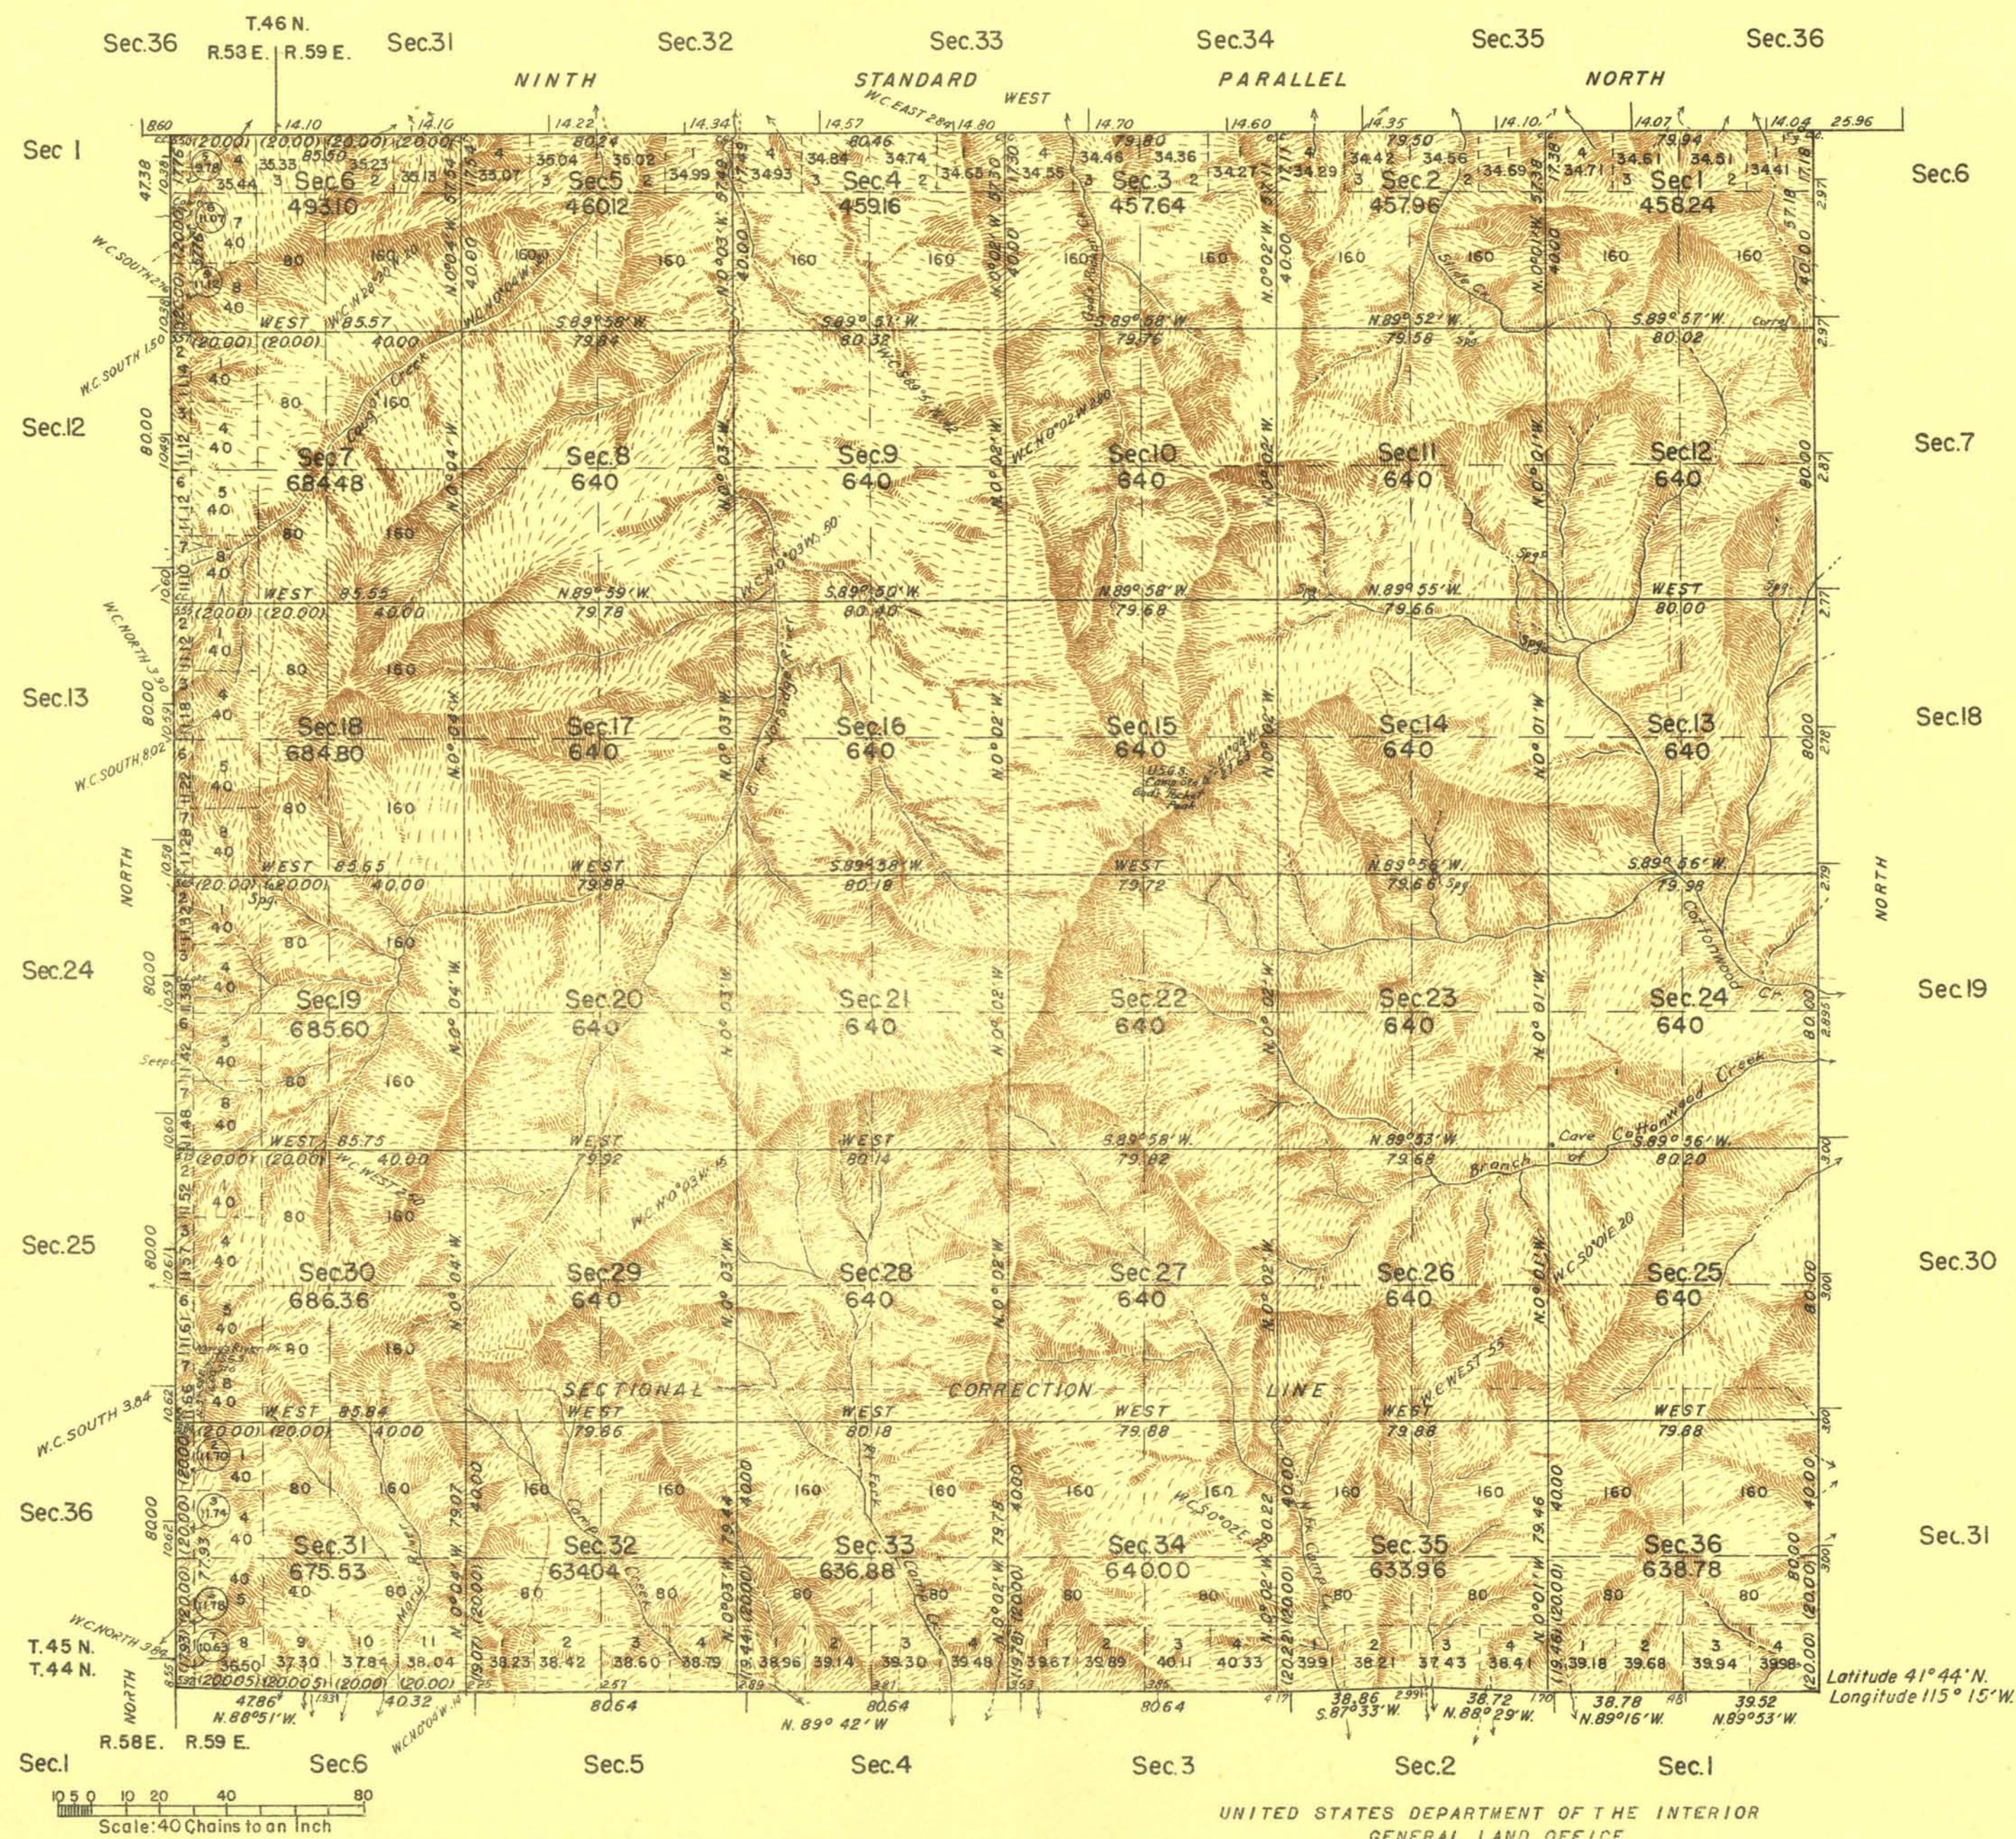

Area Surveyed 22,186.65 Acres.

LINES DESIGNATED	BY WHOM SURVEYED	GROUP		MILEAGE		WHEN SURVEYED	
		N°	DATE	MLS.	CHS.	BEGUN	COMPLETED
Exterior W. Bdy.	R. C. Yundt	136				1935	1936
" E. & N. Bdrs.	Yundt & Swanholm	137				1933	1937
" S. Bdy.	Robt. C. Yundt	"	May, 8 1926	6	6.03	Aug. 17, 1935	Aug. 28, 1935
Subdivisional	J. W. Hardison	"	" " "	58	71.05	July 10, 1939	Sept. 19, 1939
Miscellaneous	"	"	" " "	4	43.43	" " "	" " "

UNITED STATES DEPARTMENT OF THE INTERIOR
GENERAL LAND OFFICE

DENVER, COLORADO, SEPTEMBER 3, 1942.
THIS PLAT OF TOWNSHIP NO. 45 NORTH, RANGE NO. 59 EAST, OF THE MOUNT DIABLO MERIDIAN, NEVADA, IS STRICTLY CONFORMABLE TO THE FIELD NOTES OF THE SURVEY THEREOF WHICH HAVE BEEN EXAMINED AND APPROVED.

WASHINGTON, D. C., SEPTEMBER 11, 1942.
THE SURVEY REPRESENTED BY THIS PLAT HAVING BEEN CORRECTLY EXECUTED IN ACCORDANCE WITH THE REQUIREMENTS OF LAW AND THE REGULATIONS OF THIS OFFICE, IS HEREBY ACCEPTED.

Donald H. Johnson
SUPERVISOR OF SURVEYS

John David Wolfson
ASSISTANT COMMISSIONER

T.H.D.

T. 45 N. 59 E.