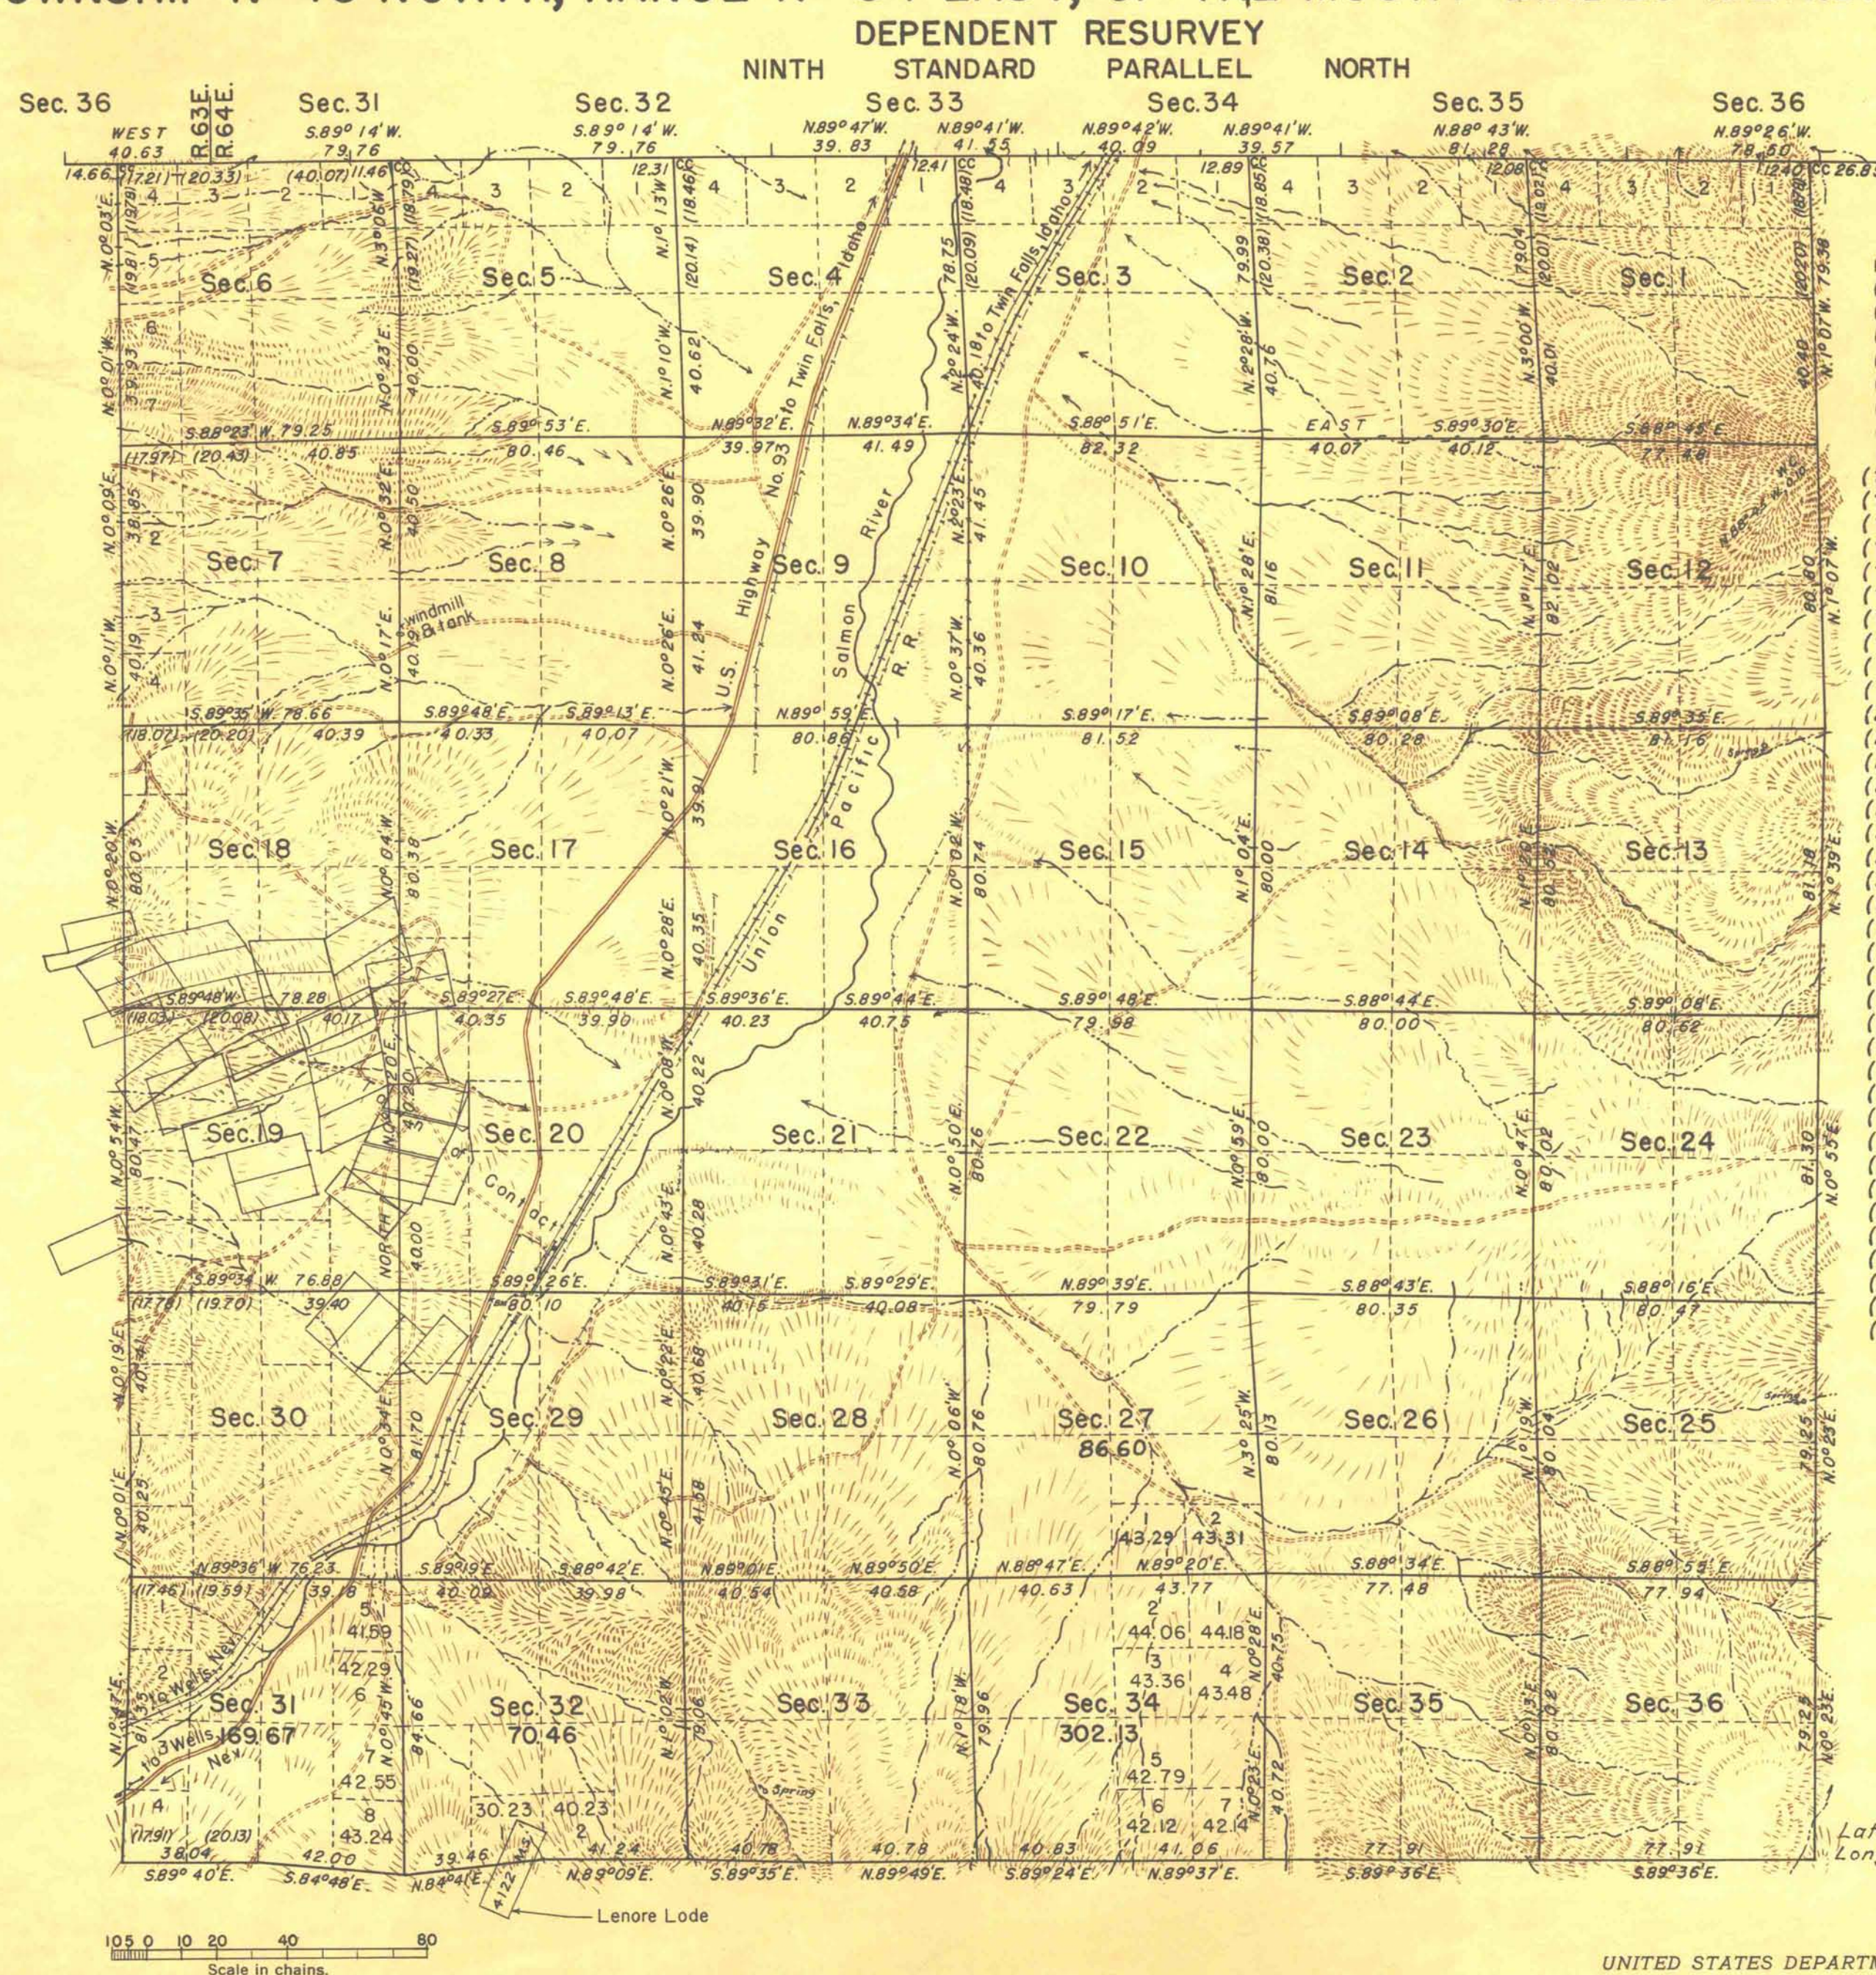


TOWNSHIP N° 45 NORTH, RANGE N° 64 EAST, OF THE MOUNT DIABLO MERIDIAN, NEVADA.

Sheet 1
(2 Sheets)

PATENTED MINERAL CLAIMS

(1)	SURVEY NO.	1996	CALCITE	LODE
(2)	"	"	CALCITE FRACTION	"
(3)	"	2003	JULES VERNE	"
(4)	"	3854	DELANO NO. 1	"
(5)	"	"	DELANO NO. 2	"
(6)	"	"	ALLEN NO. 2	"
(7)	"	"	COPPER KING	"
(8)	"	"	WESTERN UNION	"
(9)	"	3959	BLUE BIRD	"
(10)	"	"	PALO ALTO	"
(11)	"	"	DELLA	"
(12)	"	"	ILO	"
(13)	"	"	BRYAN	"
(14)	"	"	LONDON	"
(15)	"	"	COMSTOCK	"
(16)	"	"	WELLOMO	"
(17)	"	"	WASHINGTON	"
(18)	"	"	GATE CITY	"
(19)	"	"	SMITH	"
(20)	"	"	ALBERTA	"
(21)	"	"	MC DERMOTT	"
(22)	"	"	REED	"
(23)	"	"	MARESA	"
(24)	"	"	CAUTION	"
(25)	"	4198	PANTHER CITY	"
(26)	"	"	PANTHER CITY NO. 1	"
(27)	"	"	PANTHER CITY NO. 2	"
(28)	"	4199	OLINDA	"
(29)	"	"	OLINDA NO. 1	"
(30)	"	"	OLINDA NO. 2	"
(31)	"	"	OLINDA NO. 3	"
(32)	"	4233	LINCOLN	"
(33)	"	"	LINCOLN EXTENSION	"
(34)	"	"	WATERLOO	"
(35)	"	"	WATERLOO EXTENSION	"
(36)	"	"	MASHER	"
(37)	"	"	BIG HOPE	"
(38)	"	"	J. G. B. SMITH	"
(39)	"	"	CANALISE SMITH	"
(40)	"	4554	EFFIE FAY NO. 1	"
(41)	"	4574	BOBS	"
(42)	"	4584	COLUMBIA	"
(43)	"	"	COLUMBIA FRACTION	"
(44)	"	4586	MINT	"
(45)	"	4593	DIAMANTE	"
(46)	"	4674	TOWNSITE FRACTION	"

THE NUMBERS (1) TO (46) HAVE REFERENCE ONLY TO THE ABOVE TABULATION.

Memorandum

This plat delineates a retracement and reestablishment of the lines of the original survey in their true original positions according to the best available evidence of the position of the original corners; all differences between the measurements shown on the original plat and those derived in the retracement have been distributed proportionally between accepted corners in accordance with surveying rules; reference will be made to the original plat for the showing of areas and more detailed descriptions of the various smaller subdivisions, except where new areas are shown hereon.

Resurvey authorized by General Land Office letter 1760266 "E" dated May 3, 1939.

Latitude 41° 44' N.
Longitude 114° 40' W.

UNITED STATES DEPARTMENT OF THE INTERIOR
BUREAU OF LAND MANAGEMENT

Denver, Colorado, June 5, 1947.

This plat is strictly conformable to the field notes of the survey which have been examined and approved.

C. H. Hartung Jr.

Acting Chief Cadastral Engineer.

Washington, D. C., November 6, 1947

The survey represented by this plat, having been correctly executed in accordance with the requirements of law and the regulations of this office, is hereby accepted.

W. H. Connelley

Assistant Director

LINES DESIGNATED	BY WHOM SURVEYED	GROUP NO.	DATE OF SPECIAL INSTRUCTIONS	WHEN SURVEYED
Ext. & Subs.	Monroe & McClellan			BEGUN COMPLETED
Resurvey				1881
Ext. & Subs.	James W. Hardison	262	October 2, 1939	May 16, 1940 Sept. 20, 1940

Area of Mineral Segregation 700.08 acres
Area exclusive of Mineral Segregations 22,228.26 acres
Total area 22,928.34 acres