


TOWNSHIP 45 NORTH, RANGE 66 EAST, MOUNT DIABLO MERIDIAN, NEVADA

DEPENDENT RESURVEY

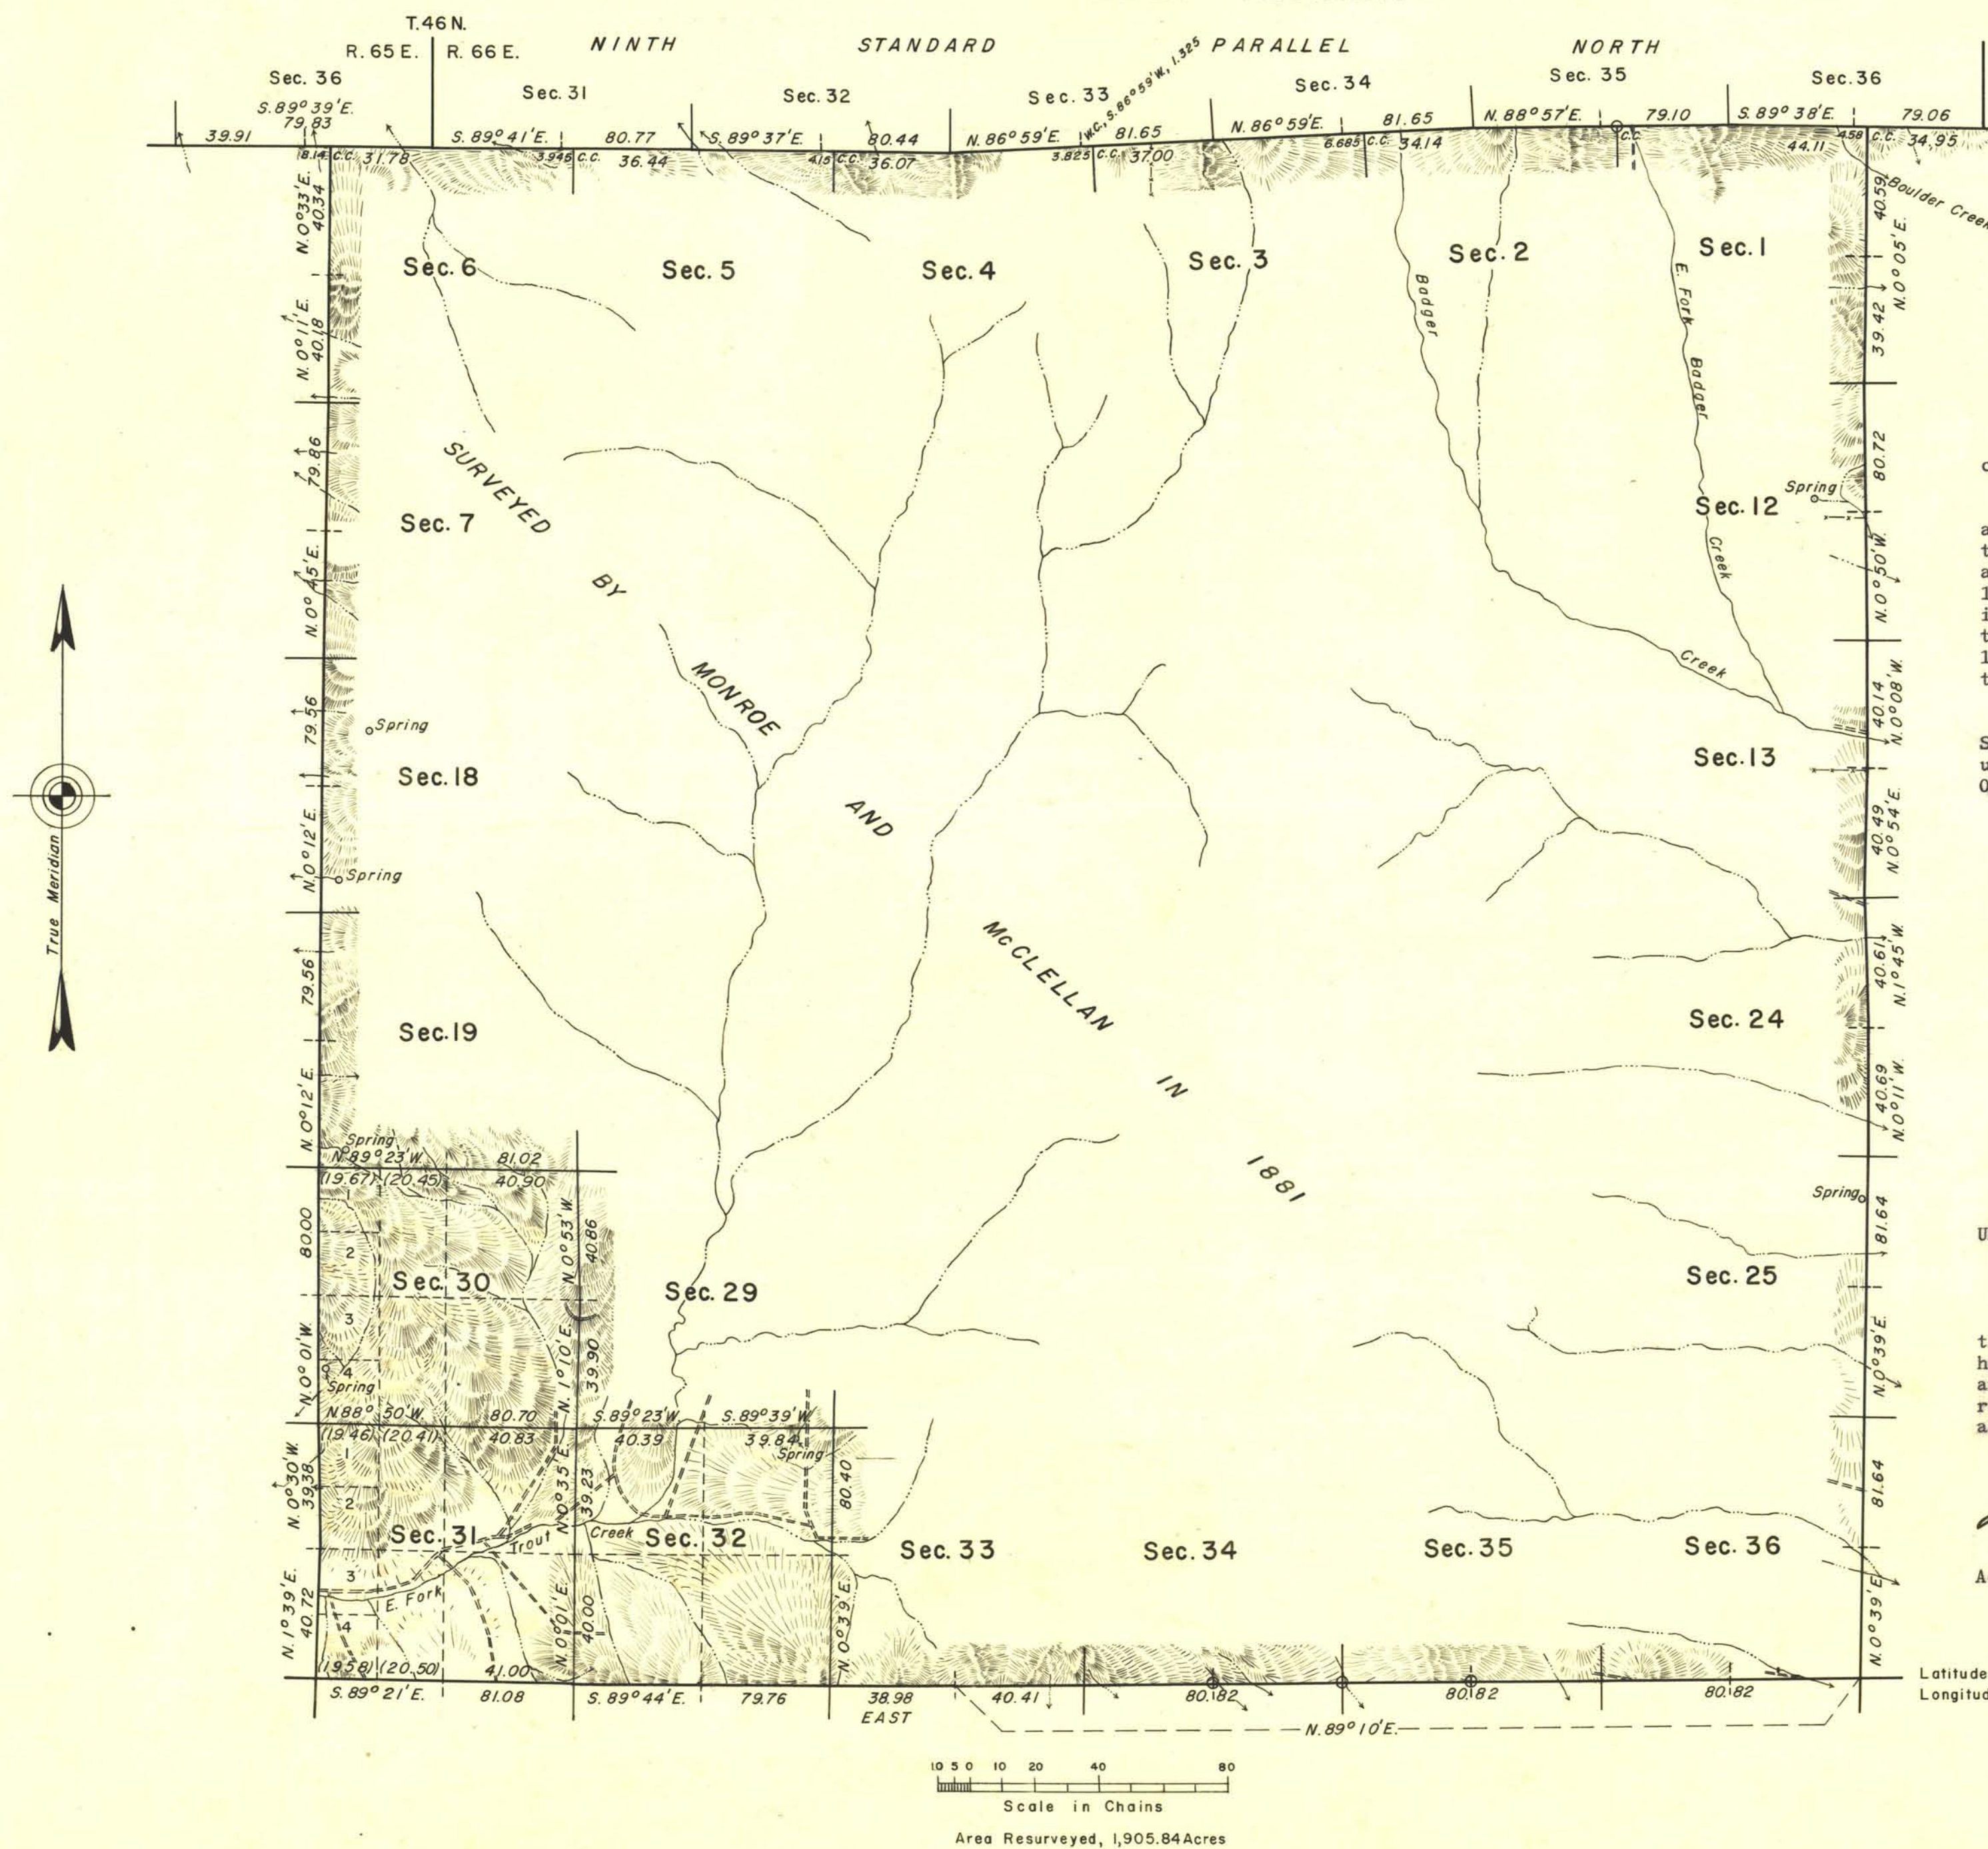

○ Corners not reestablished

The history of earlier surveys is contained in the field notes.

This plat represents a retracement and reestablishment of the lines of the original north and south boundaries and a portion of the subdivisional lines designed to restore all corners in their original locations according to the best available evidence. The lottings and areas are as shown upon the plat approved June 30, 1881.

Survey executed by James W. Hardison
September 7, 1940 to November 8, 1941
under special instructions dated
October 2, 1939 for Group 262, Nevada.

UNITED STATES DEPARTMENT OF THE INTERIOR
BUREAU OF LAND MANAGEMENT
Washington, D. C. June 11, 1957

This plat is strictly conformable to the approved field notes, and the survey, having been correctly executed in accordance with the requirements of law and the regulations of this Bureau, is hereby accepted.

For the Director

Donald B. Clement

Acting Cadastral Engineering Staff Officer