


TOWNSHIP 45 NORTH, RANGE 69 EAST, OF THE MOUNT DIABLO MERIDIAN, NEVADA

DEPENDENT RESURVEY

Sec. 36 Sec. 31 Sec. 32 Sec. 33 Sec. 34 Sec. 35 Sec. 36

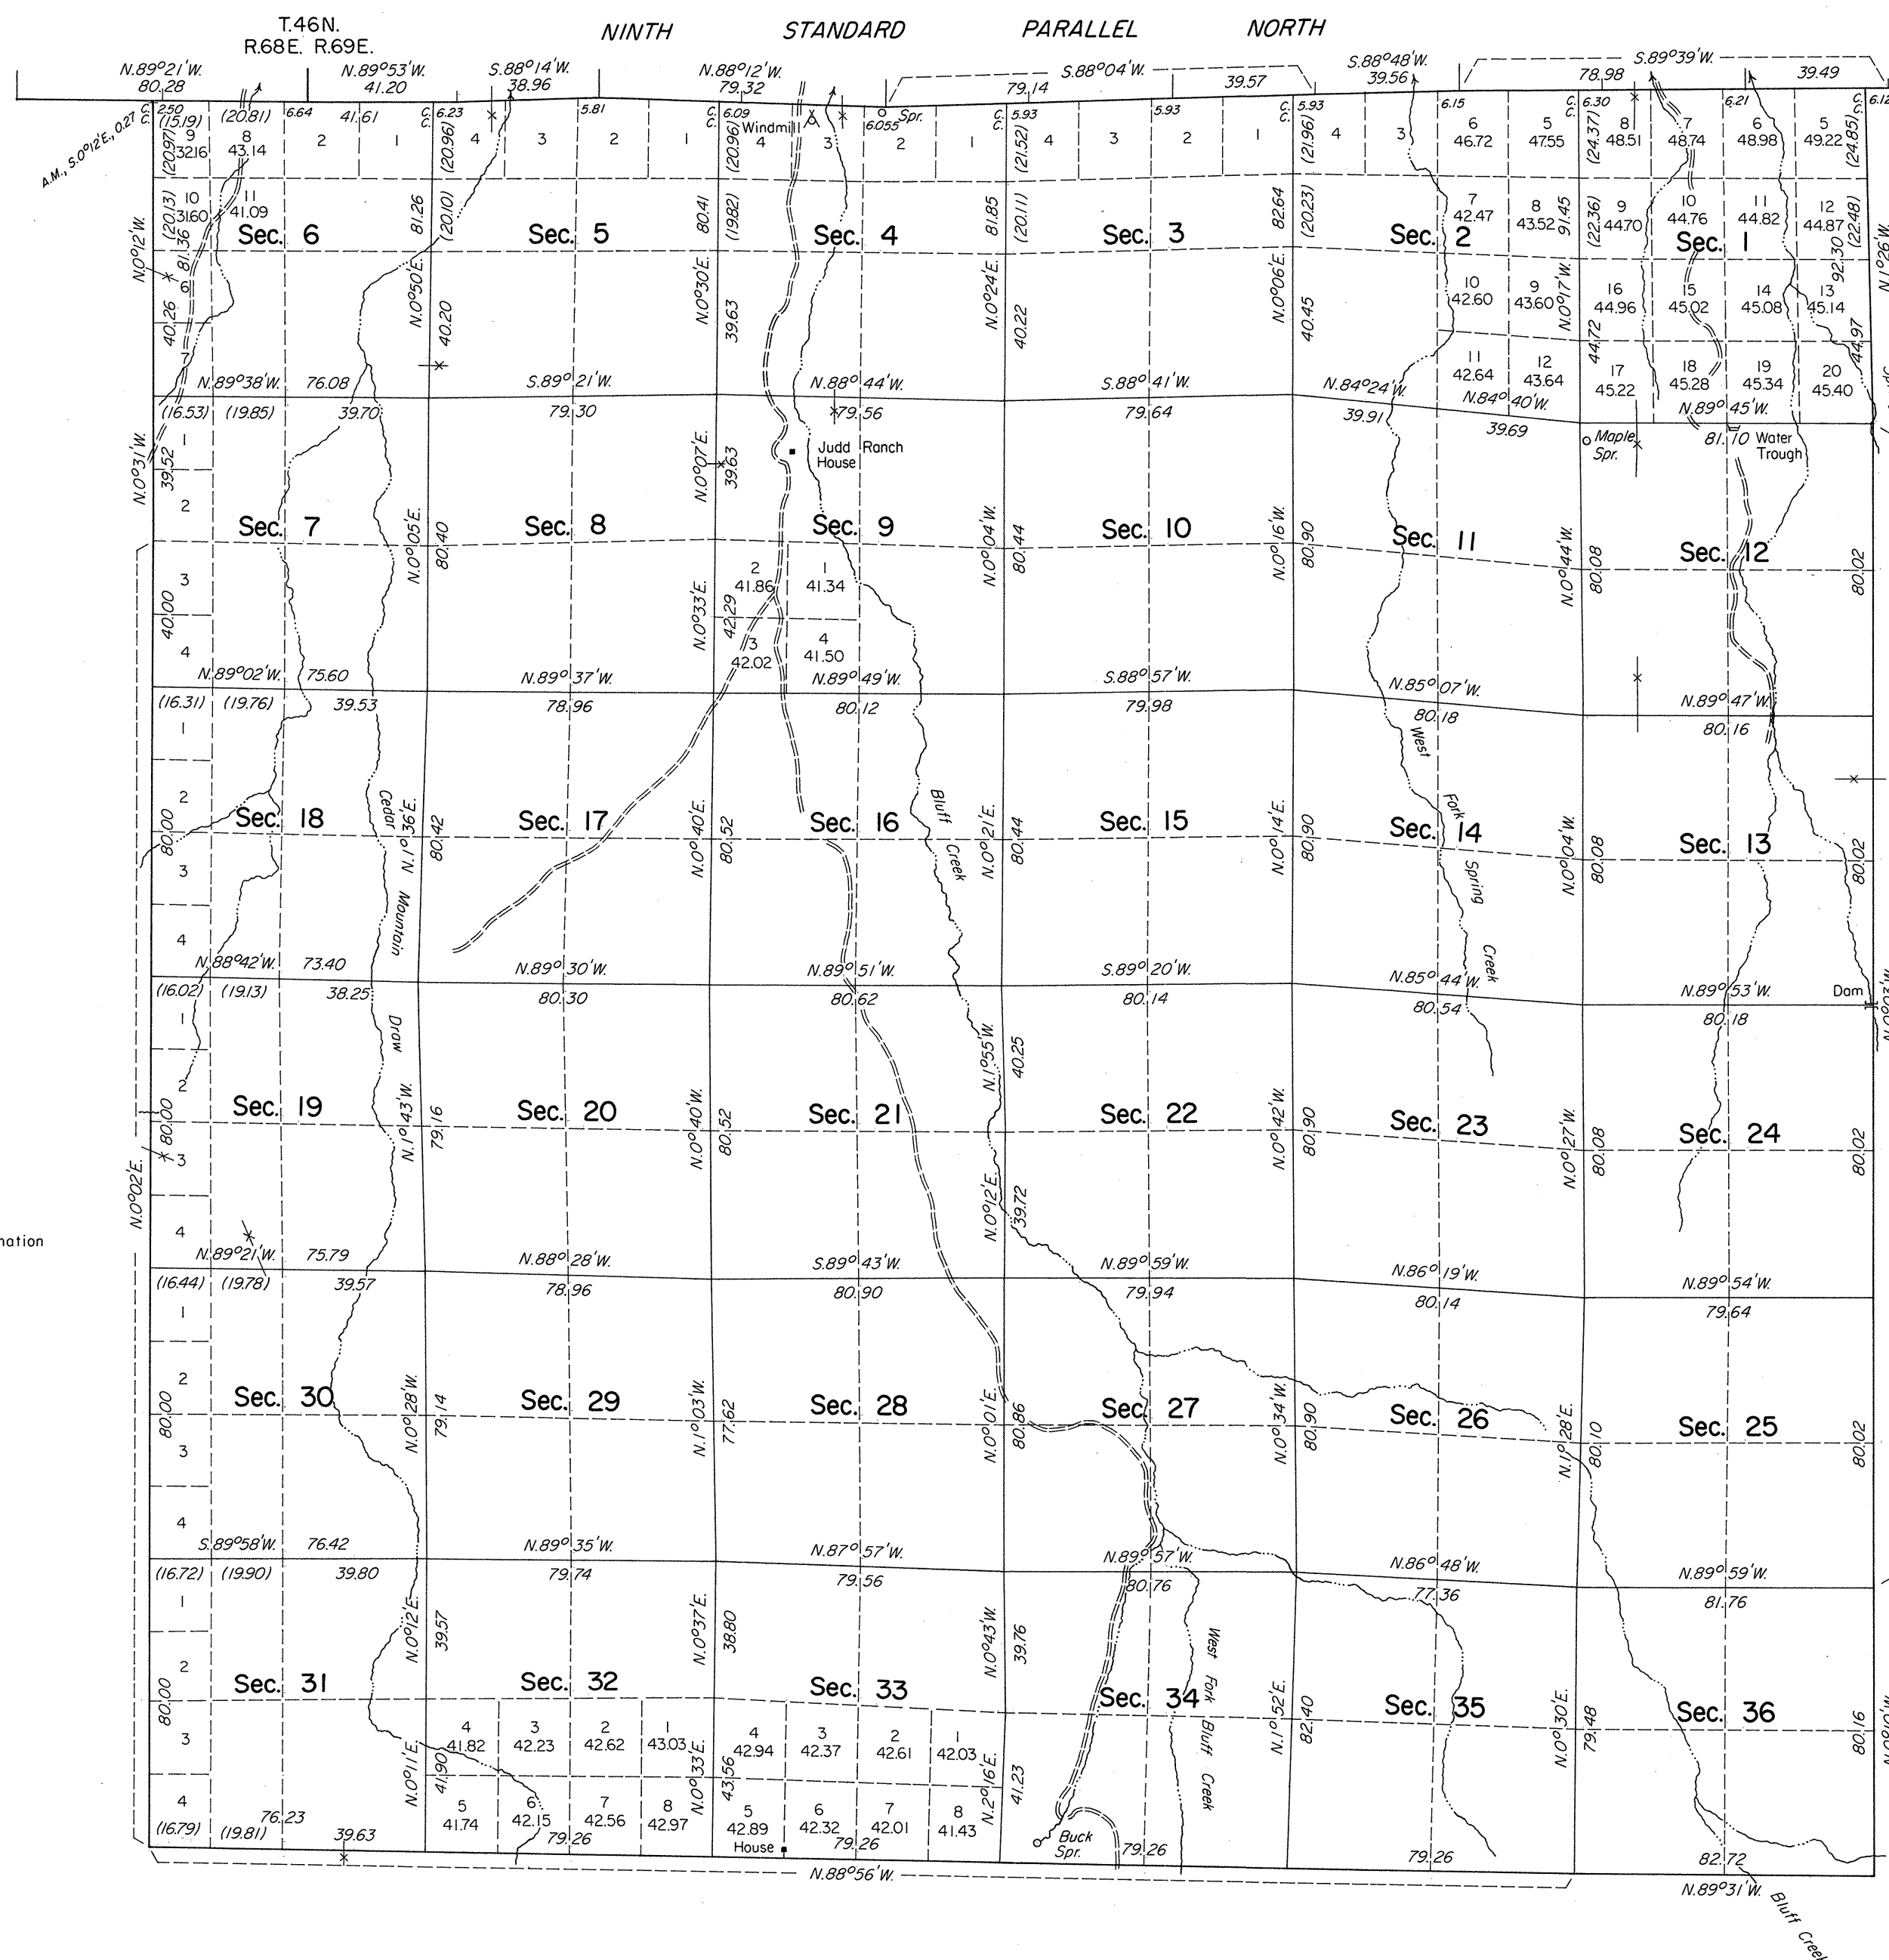

A history of surveys is contained in the field notes.

A dependent resurvey of the Ninth Standard Parallel North, through R. 69 E., was executed under T. 46 N., R. 69 E., of this same group.

This plat represents a dependent resurvey of the Ninth Standard Parallel North, through a portion of R. 68 E., and the south, east and west boundaries and the subdivisional lines of T. 45 N., R. 69 E., designed to restore the corners in their original locations according to the best available evidence.

Lotting and areas, except as shown hereon, are as shown on the plat approved June 10, 1882.

Survey executed by Neil R. Forsyth, Cadastral Surveyor, July 8, 1975 to September 5, 1976, under Special Instructions dated May 16, 1975, for Group No. 526, Nevada.

UNITED STATES DEPARTMENT OF THE INTERIOR
BUREAU OF LAND MANAGEMENT
Washington, D.C. January 24, 1978

This plat is strictly conformable to the approved field notes, and the survey, having been correctly executed in accordance with the requirements of law and the regulations of this Bureau, is hereby accepted.

For the Director

Bernard W. Forsyth
Chief, Division of Cadastral Survey

Latitude 41°44'14"N.
Longitude 114°05'05"W.

0 5 10 20 40 80
Scale in Chains