


Township No. 46 North Range No. 31 East Mt. Diablo Meridian, Nevada.

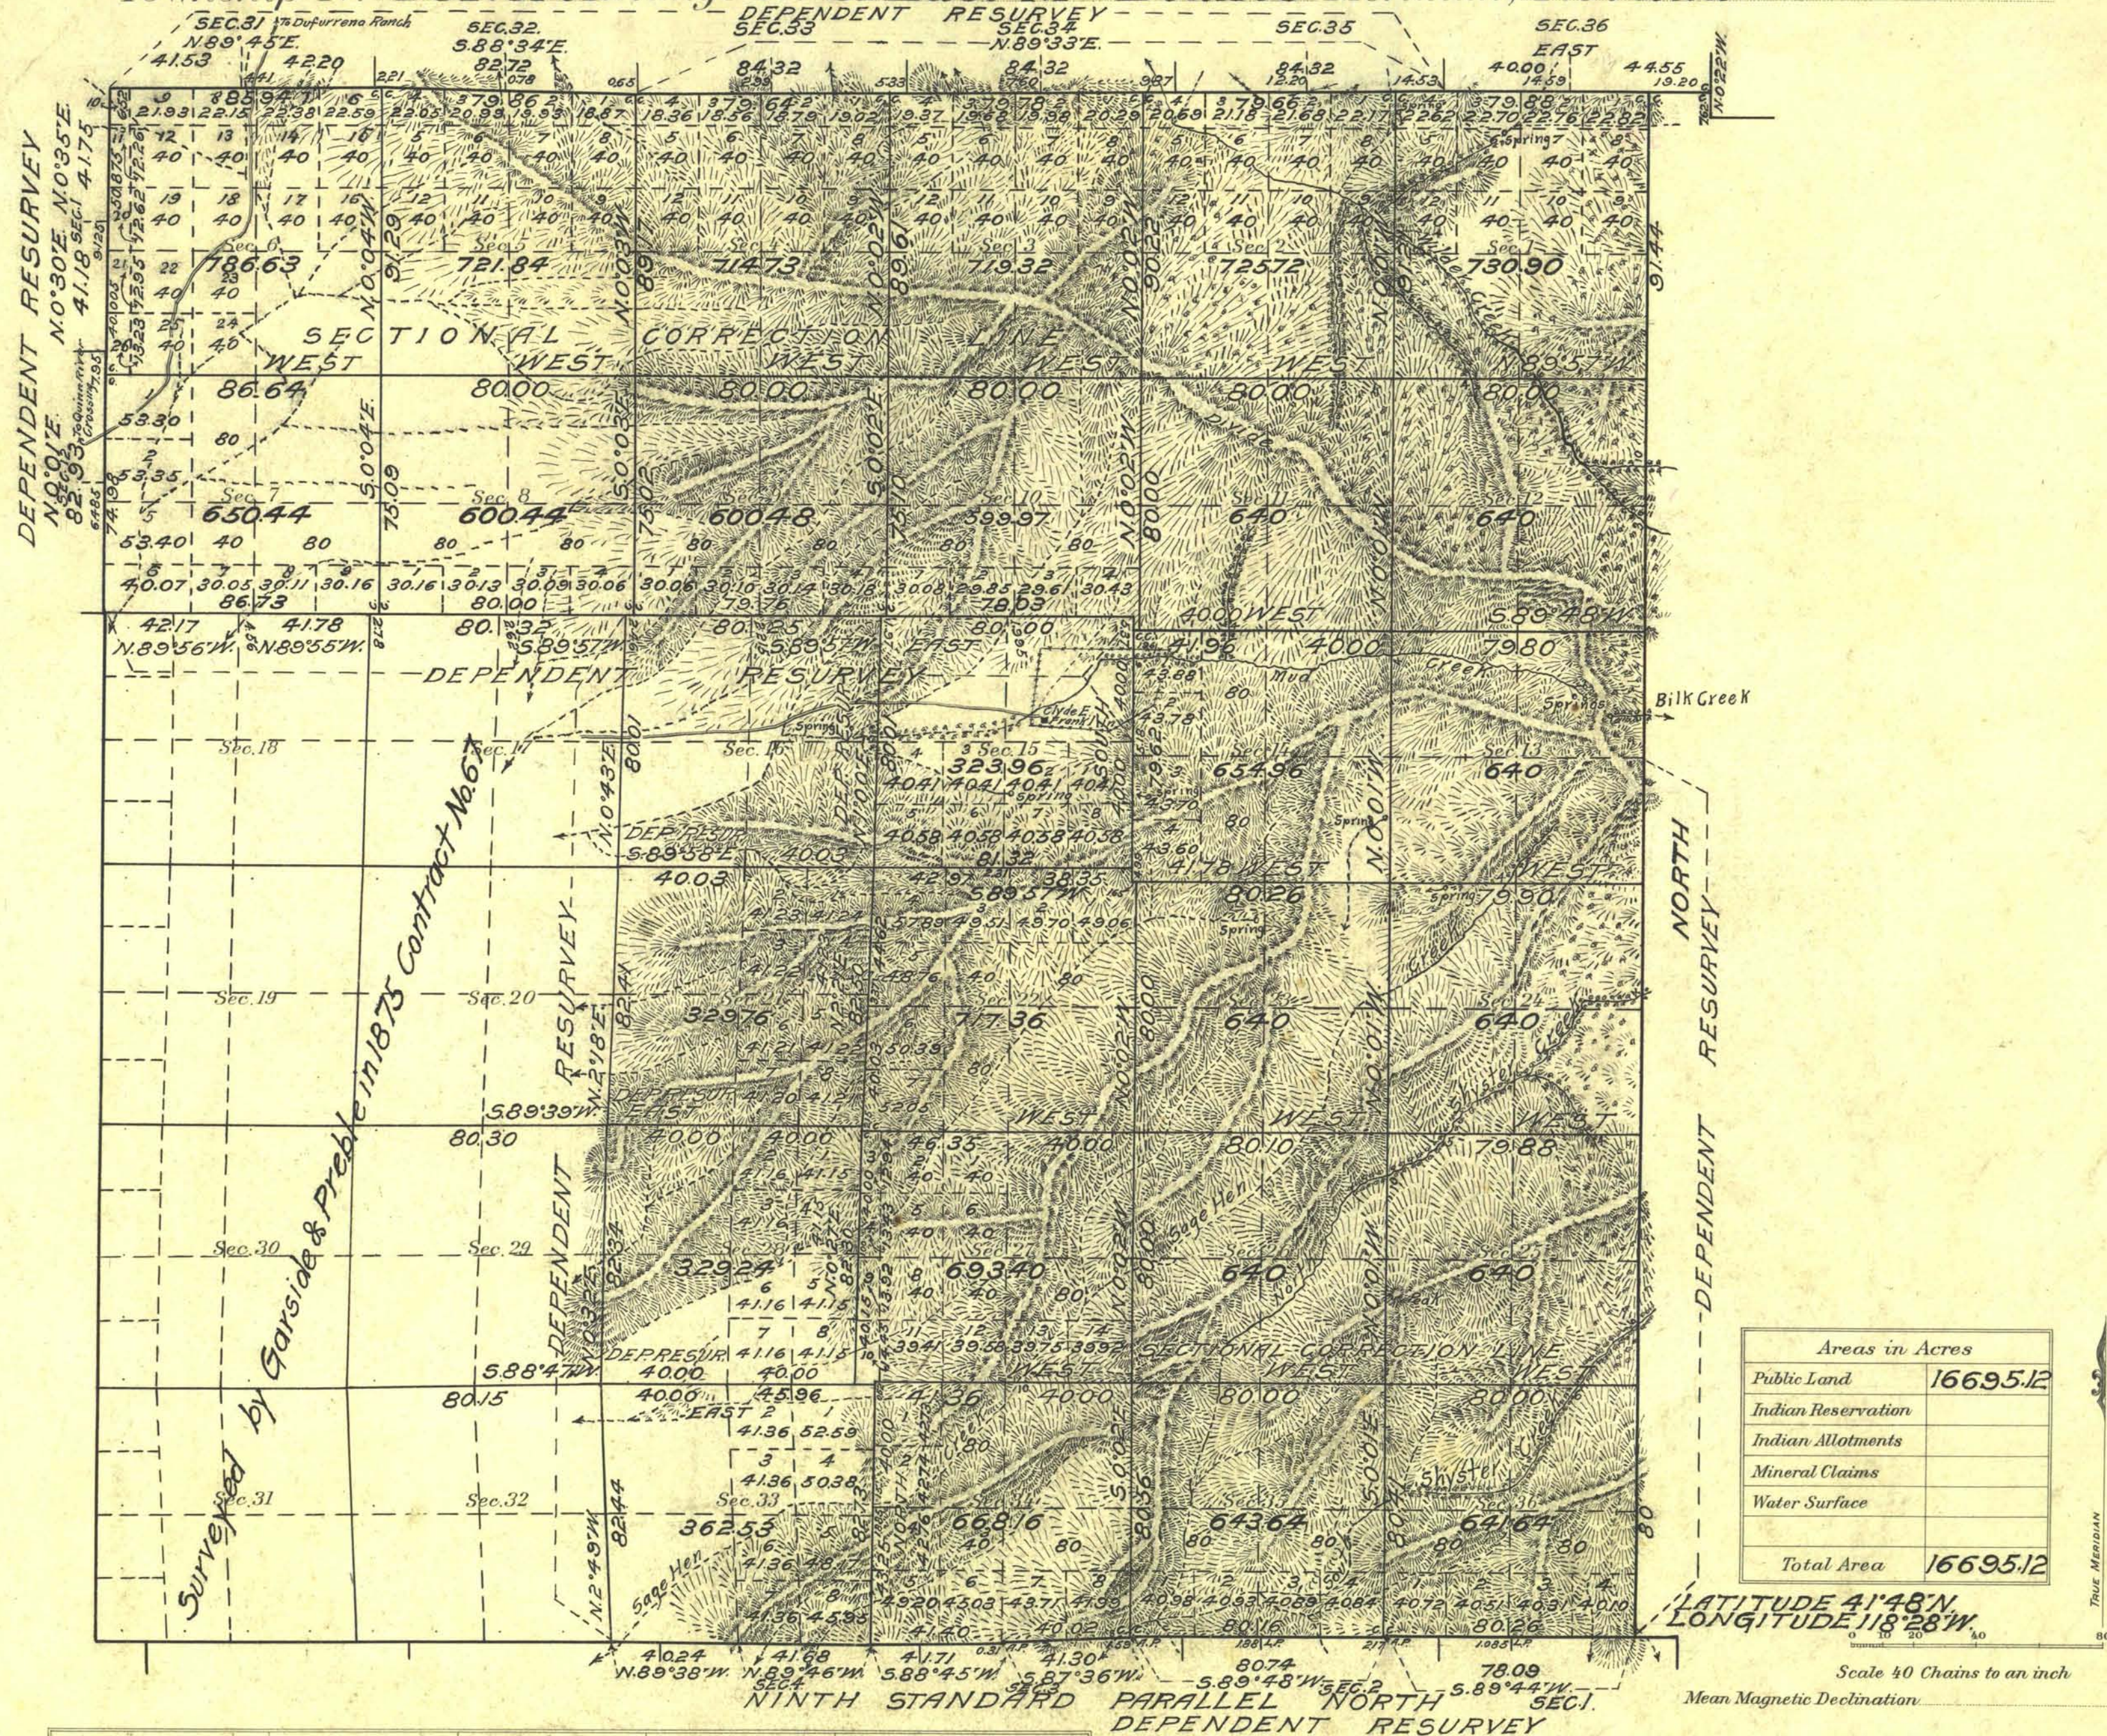

Surveys Designated	By Whom Surveyed	Group	Amount of Surveys			When Surveyed	
			No.	Date	Ms. chs. lks.	When Surveyed	Completed
St. Far. N. Dep. Resur.	Walter H. Good	88	Jan. 31, 1921	4	3 76	July 31, 1923	Aug. 15, 1923
W. Bdy. Dep. Resur.	U.S. Transitman	22	22 22 22	2	5 86	Aug. 13, 1923	Aug. 13, 1923
E. Bdy. Dep. Resur.	" " "	22	22 22 22	3	40 00	Aug. 15, 1923	Aug. 15, 1923
East Bdy.	" " "	22	22 22 22	2	51 44	Aug. 16, 1923	Aug. 16, 1923
Subdivisions Depres.	" " "	22	22 22 22	10	51 78	July 24, 1923	Aug. 19, 1923
Sectional Corr. Lines	" " "	22	22 22 22	7	8 00	July 26, 1923	Aug. 11, 1923
Subdivisions	" " "	22	22 22 22	32	26 25	July 24, 1923	Aug. 11, 1923
N. Bdy. Dep. Resur.	Emil Voigt, U.S.	11	11 11 11	5	19 41	Aug. 29, 1922	Sept. 13, 1922
North Bdy.	Cadastral Eng.	11	11 11 11	1	4 55	Aug. 28, 1922	Aug. 28, 1922

The above map of Township No. 46 North Range No. 31 East of the Mt. Diablo Meridian, Nevada, is strictly conformable to the field notes of the survey thereof on file in this office, which have been examined and approved

U. S. Surveyor General's Office.

Reno, Nevada, Sept. 4, 1924

Surveyor General.