


TOWNSHIP N^o 46 NORTH RANGE N^o 36 EAST MOUNT DIABLO MERIDIAN

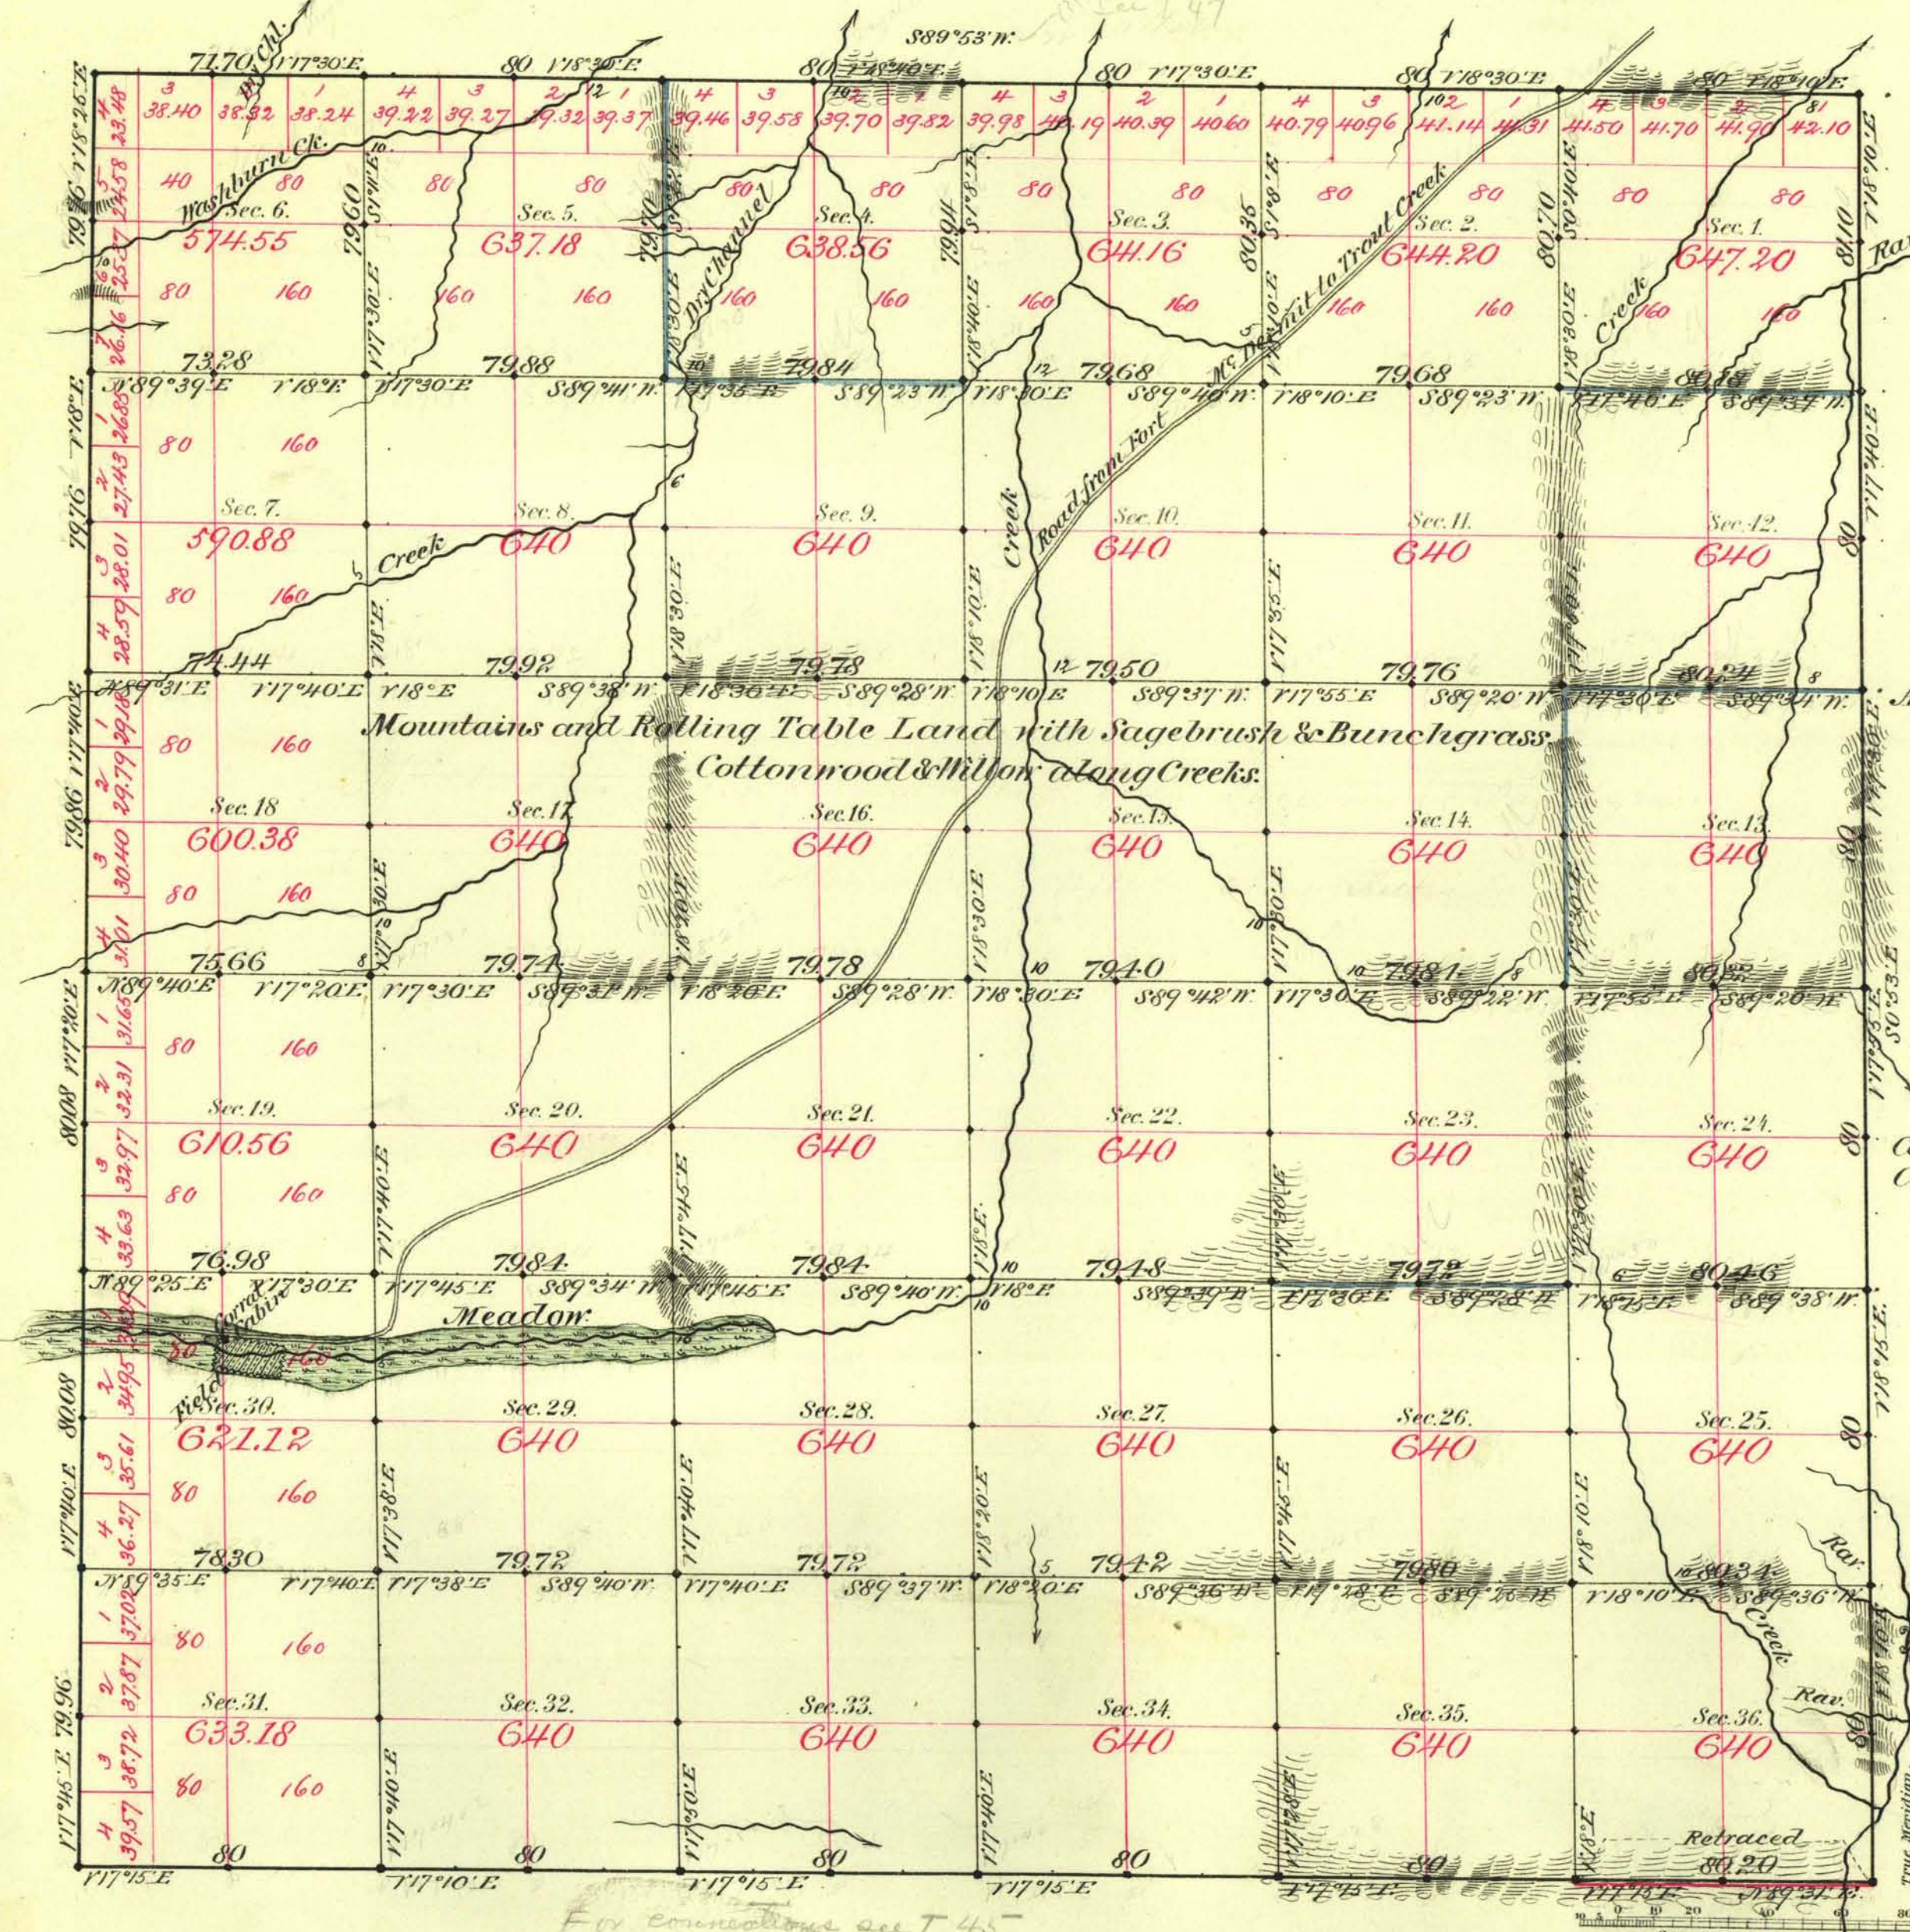

Aggregate Area of Public Land Surveyed 22838.97 Acres.

Commenced June 29th 1882.
Completed July 6th

N.B. North & South Lines not otherwise noted run N^o 53^o 11'.

Survey Designated	By Whom Surveyed	Date of Contract	Amount of Survey	When Surveyed
S. & N. Boundary	C. A. Palmer	May 26 th 1868	12 00 00	1868
W. & E. Boundary	J. L. Ward	Oct. 10 th 1881	18 72 50	1882
Publications, Block	"	"	53 55 15	June & July
"	"	"	5 79 68	"

N^o 53^o 11'
15
133
"

The above Map of Township N. 46 North of Range N. 36 East of Mt. Diablo Meridian and Base Line is strictly conformable to the field notes of the survey thereof on file in this Office, which have been examined and approved.
Surveyor General's Office.
Reno, Nevada
August 11th 1882
C. A. Palmer
Sur. Gen. Nevada