


Township N^o 46 North

Range N^o 38 East

Mount Diablo Meridian

Sheet 47

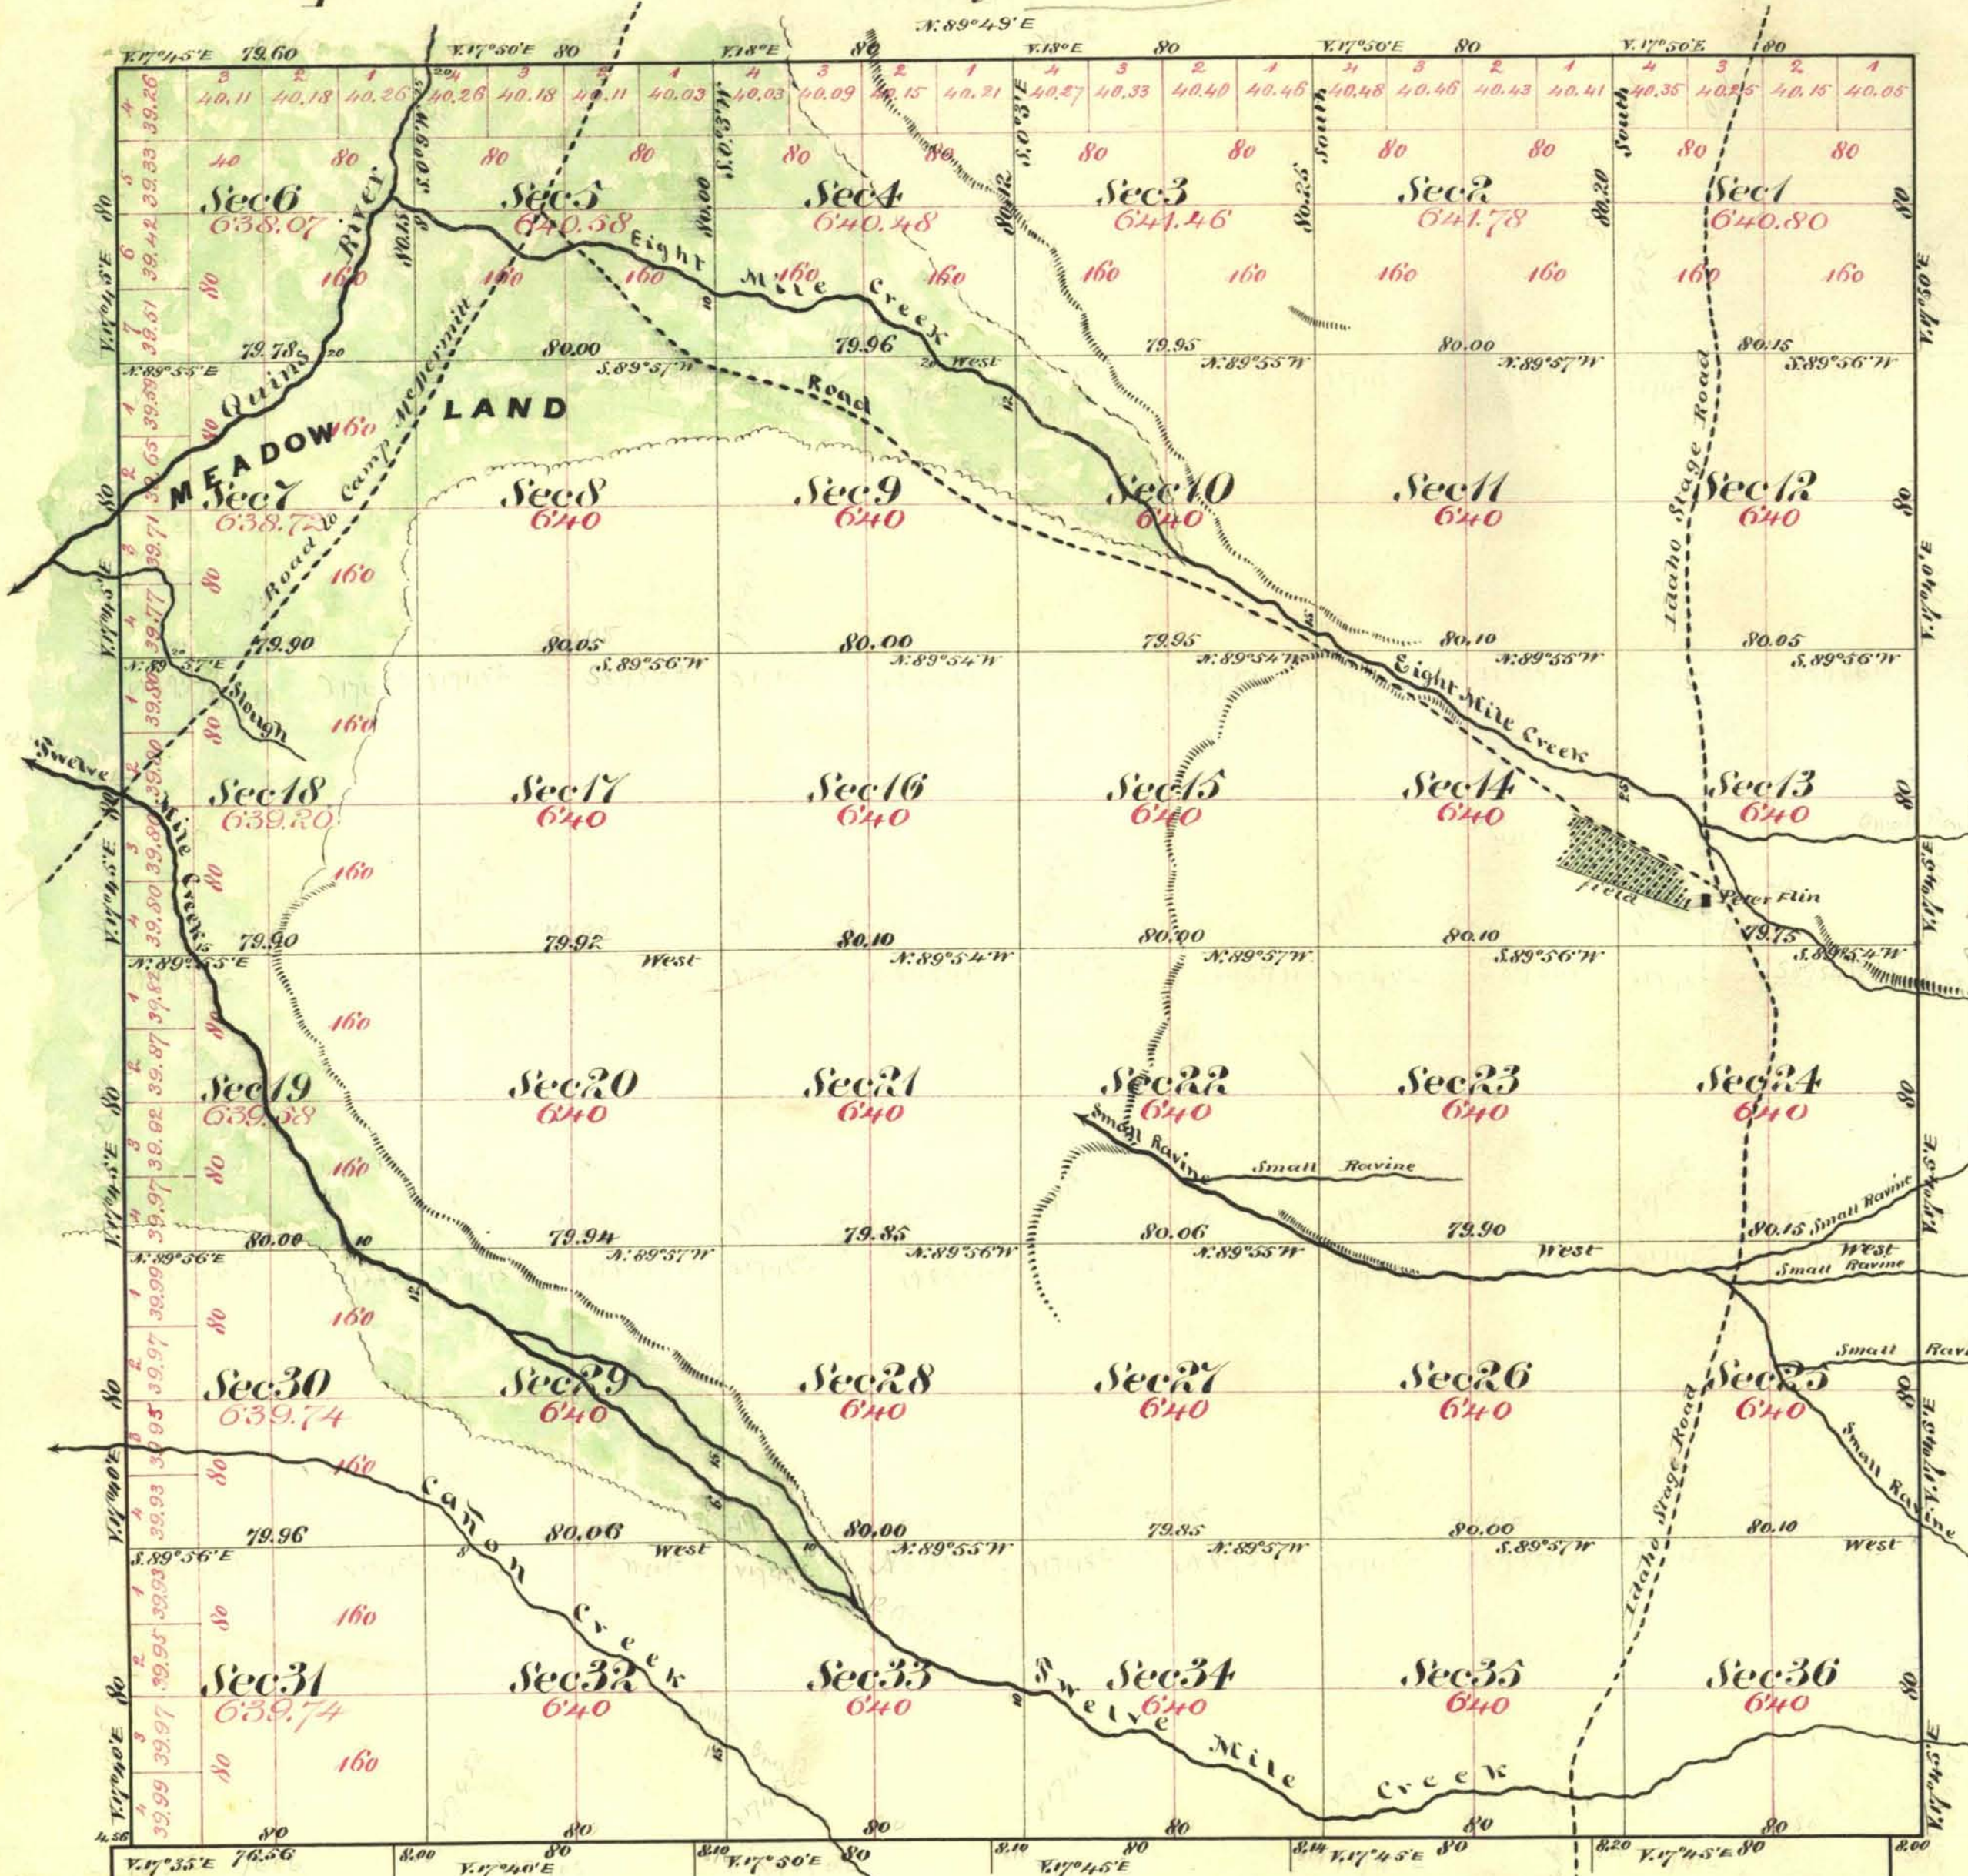

Retrad Cont 131
For connections see R 39

Aggregate Area of Public Land 23,040.15 Acres

Commenced January 15th 1869
Completed " 24th "

Subdivision lines not otherwise noted run with a Variation of 1st 45' East

Survey Designated	By Whom Surveyed	Date of Contract	Amount of Survey Mls. Chs. Rcs.	When Surveyed	T ^h Cor.
South Boundary of Township	C. A. Palmer	May 26 th 1868	6. 00. 00.	1868	13-
Rest of Township lines	" " "	December 15 th 1868	17. 79. 60.	1869	2, 2
Subdivision lines	" " "	" " "	60. 00. 25.	January 1869	"

The above map of Township N^o 46 North Range N^o 38 East Mount Diablo Meridian is strictly conformable to the field notes of the surveys thereof on file in this office which have been examined and approved
W. S. Surveyor General Nevada
Virginia City Nevada
March 27th 1869.