


TOWNSHIP N^o 46 NORTH RANGE N^o 42 EAST

MOUNT DIABLO MERIDIAN

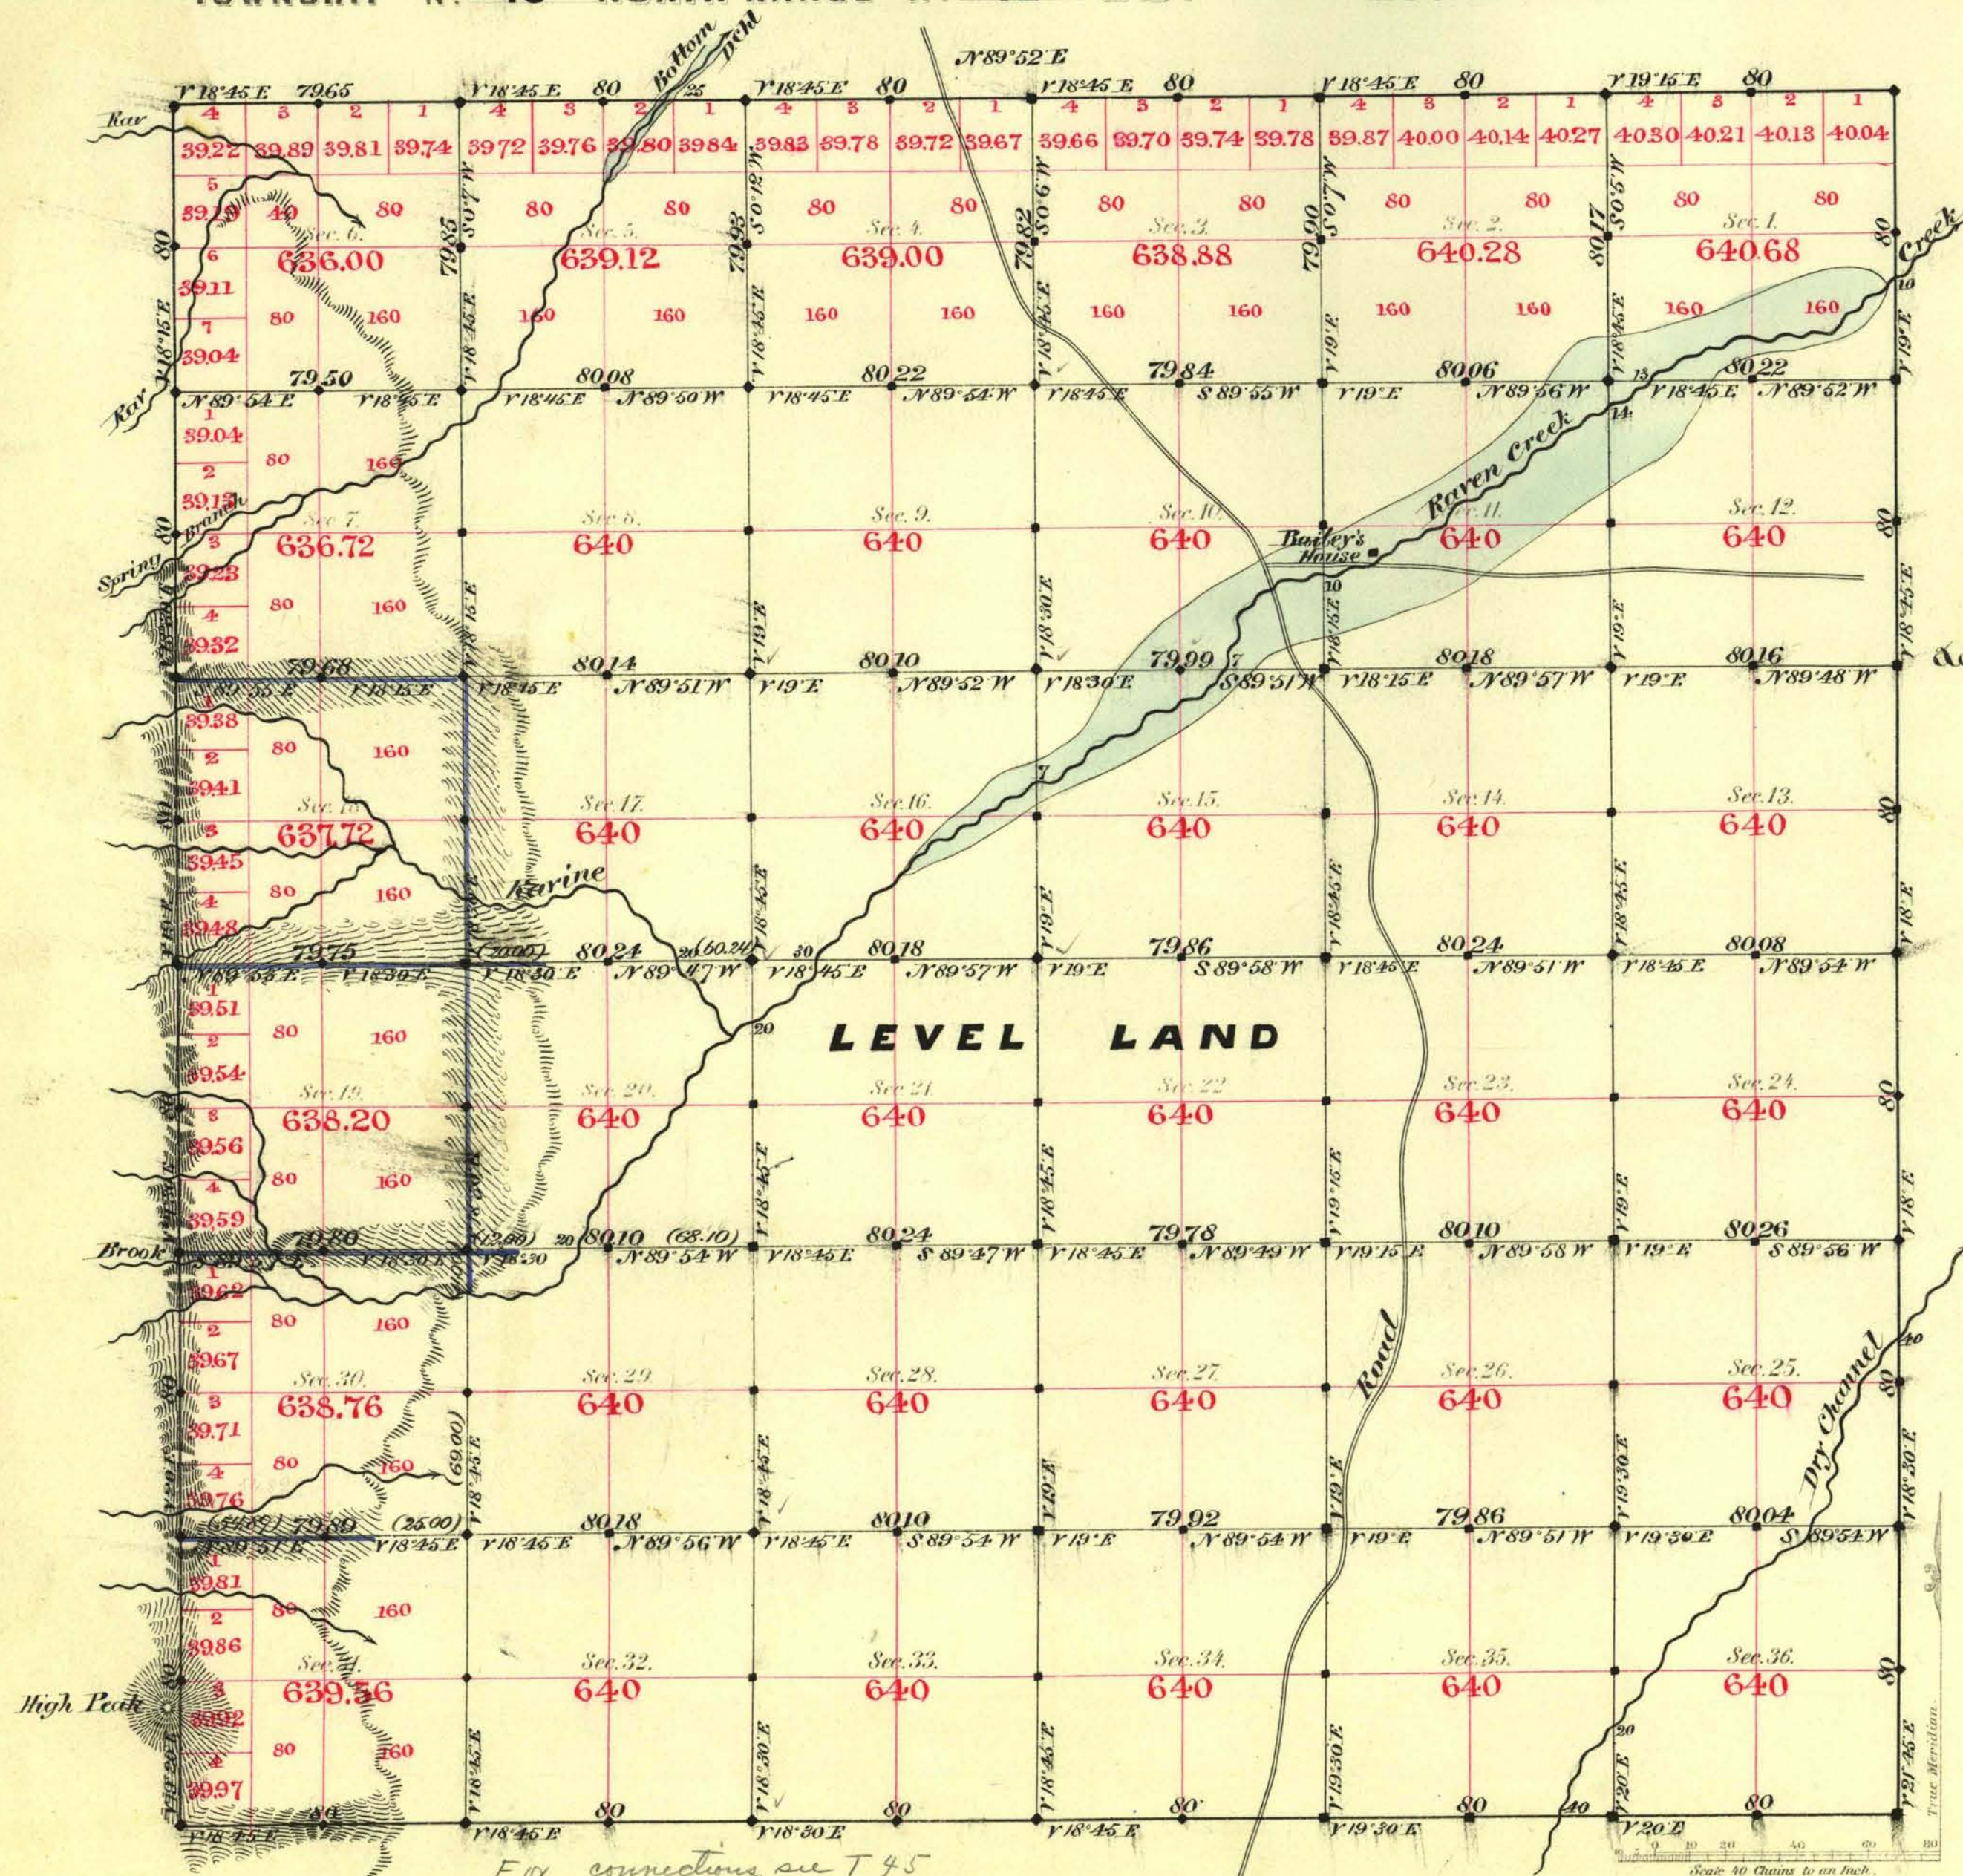

Aggregate Area of Public Land Surveyed 23024.92 Acres

Commenced May 12th 1883
Completed " 19th "

For connections see T 45

Survey Designated	By Whom Surveyed	Date of Contract	Amount of Survey	When Surveyed
West Bdy	W. D. Minckler	Sept 30 th 1881	36 00 00	1881
N.E. & S.	Smyles & Fitzpatrick	Mar. 10 th 1883	17 79 65	1883
Subdiv ^{ns} black	"	"	53 63 34	May "
" blue	"	"	6 17 12	"
			60 00 46	"

N^o 42 Cor.

131

163

"

"

The above Map of Township N. 46 North of Range N. 42 East of Mt Diablo Meridian is strictly conformable to the field notes of the survey thereof on file in this Office, which have been examined and approved.

Surveyor General's Office.

Reno Nevada

August 9th 1883

L. L. Canning

Sur. Gen. Nevada