


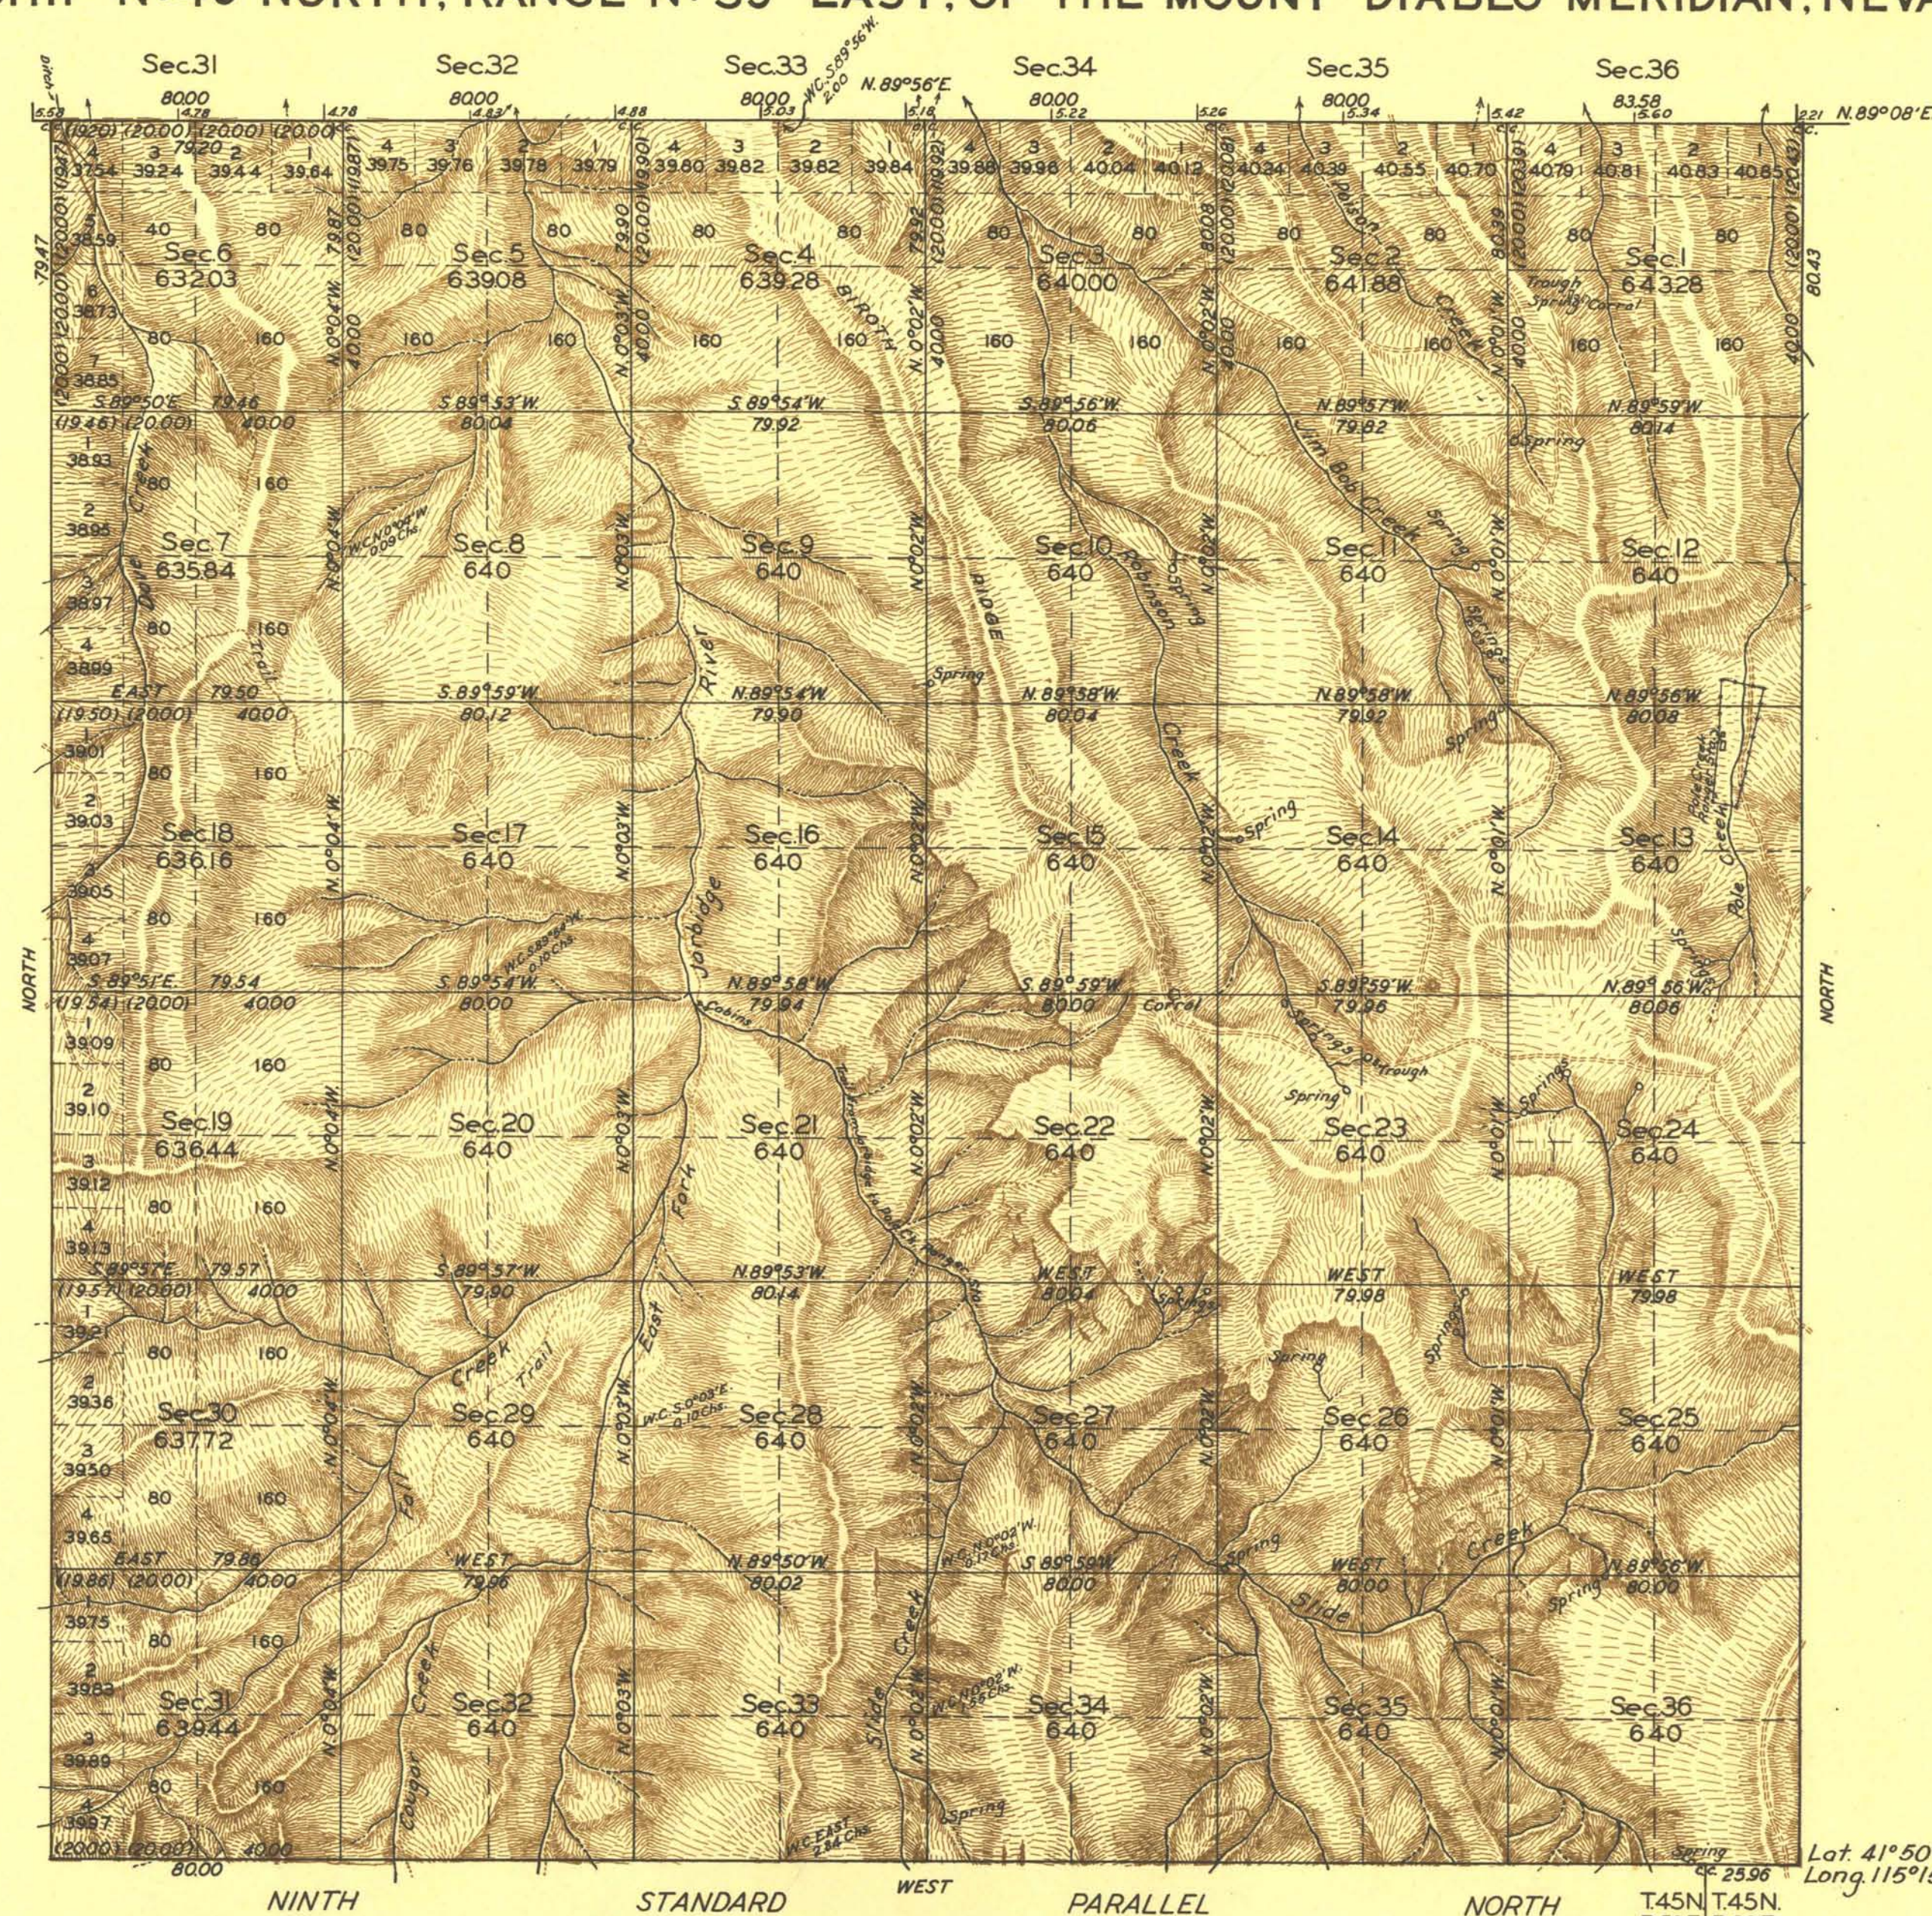

Spring
23.96
T.45N. T.45N.
R.59E. R.60E.

Washington, D.C., Mar. 16, 1939.

Washington, D.C., Mar. 16, 1939.
The survey represented by this plot
having been correctly executed in accordance
with the requirements of law and the regulations
of this office is hereby accepted.

Curtinell J. ...
Assistant Commissioner

Office of Supervisor of Surveys
Denver Colorado, Nov. 3, 1938.
The above plat of Township No.46 North, Range No.59
East of the Mount Diablo Meridian, Nevada is strictly
conformable to the field notes of the survey thereof
which have been examined and approved.

Wm. H. Johnson
Supervisor of Surveys.

Scale: 40 Chains to an Inch

Area Surveyed 23,021.15 Acres.

LINES DESIGNATED	BY WHOM SURVEYED	GROUP		MILEAGE		WHEN SURVEYED	
		Nº	DATE	MLS.	CHS.	BEGUN	COMPLETED
N. Boundary	Carl S. Swanholm	78	Aug. 23, 1919				1921
E. " "	" " "	137	May 8, 1926			June 12, 1933	Aug. 3, 1933
9th Std. Par. N.	Carl S. Swanholm	"	May 8, 1926	6	00	Aug. 5, 1933	Sept. 4, 1937
W. Boundary	Robert C. Yundt	"		5	79.47		
Subdivisional	and	"		59	78.11		
Miscellaneous	Phillip L. Inch	"			61.90		

T.H.D.