


TOWNSHIP N^o 46 NORTH RANGE N^o 64 EAST MOUNT DIABLO MERIDIAN

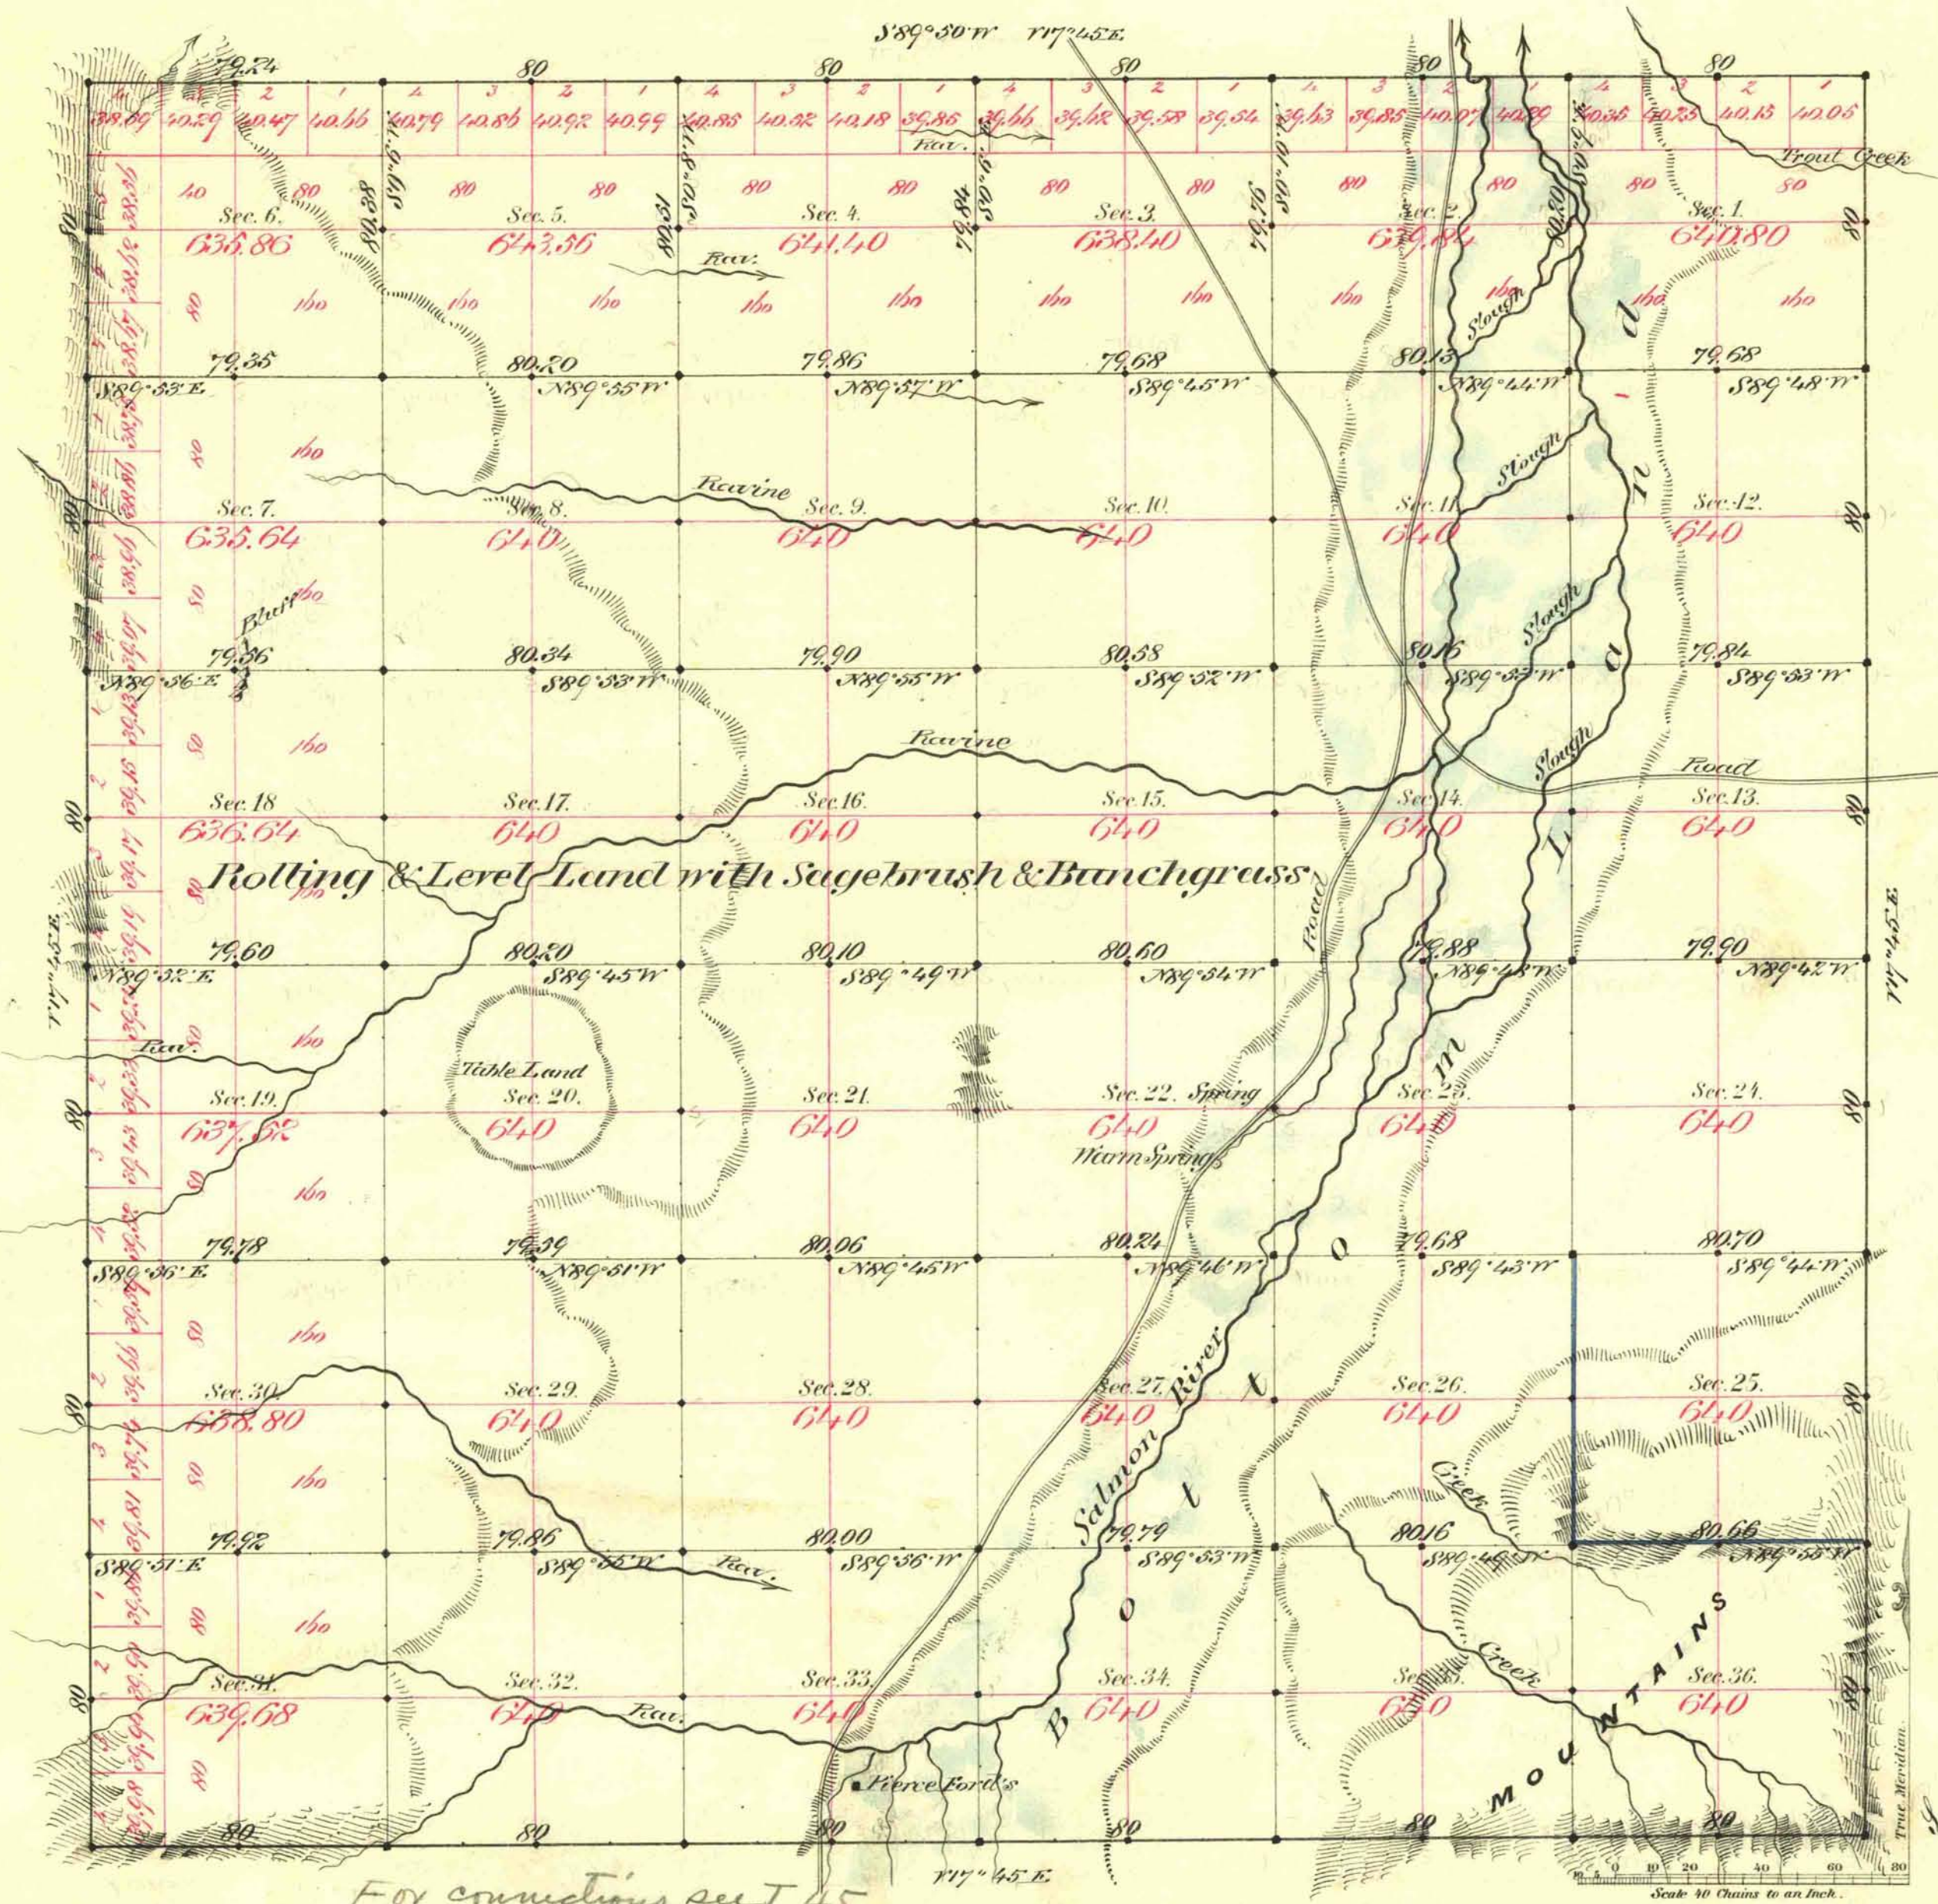

Aggregate Area of Public Land Surveyed 23,028.14 Ac.

Commenced February 8th 1881
Completed " 14th "

Subdivisions run with a Variation of 17° 45' East

For connections see T 45

Survey Designated	By Whom Surveyed	Date of Contract	Amount of Survey	When Surveyed
Township Lines	Monroe & McMillan	Dec. 19th 1870	36.00 - 14.24	1881
Subdivisions Blocks	"	"	68 - 00 - 03	February "
" Blue 30	"	"	2 - 00 - 66	" "

107

The above Map of Township N. 46 North of Range N. 64 East of Mount Diablo Meridian is strictly conformable to the field notes of the survey thereof on file in this Office, which have been examined and approved.
Surveyor General's Office, }
Virginia City Nev. }
April 19th 1881 }
C. I. Davis }
Sur. Gen. Nev.

A. L. Hancock & Co. Lith. S. F.