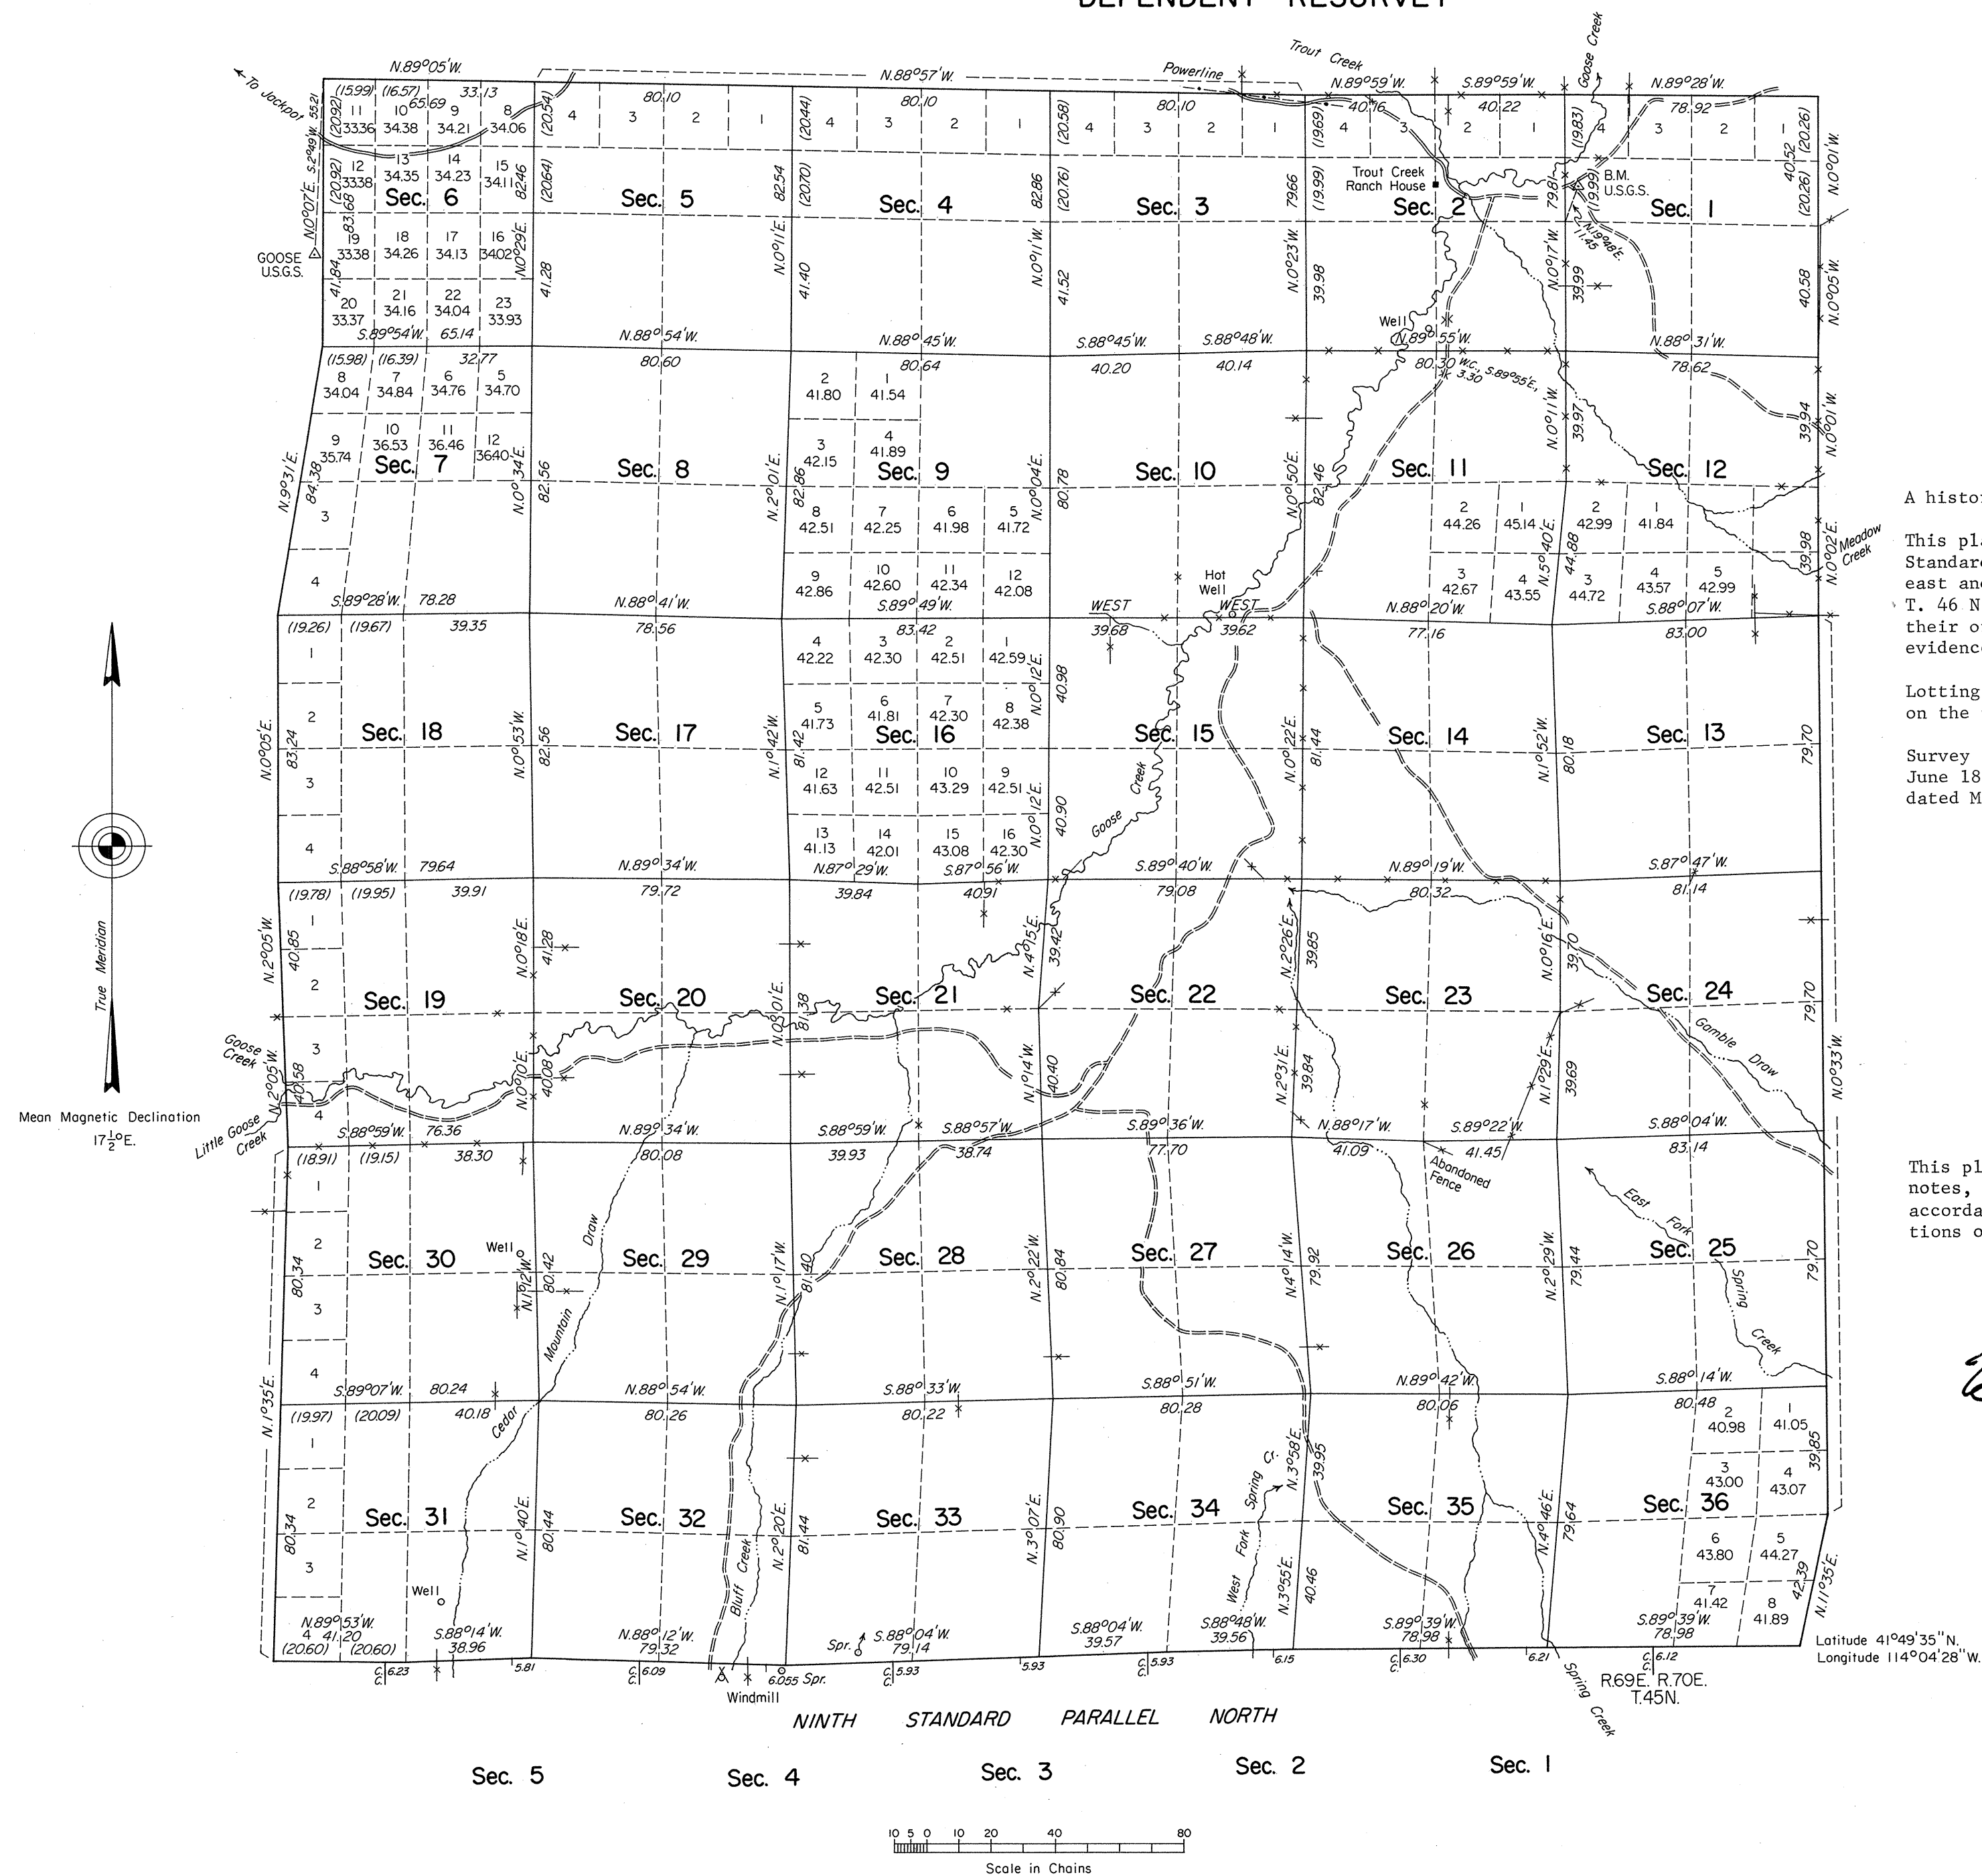


TOWNSHIP 46 NORTH, RANGE 69 EAST, OF THE MOUNT DIABLO MERIDIAN, NEVADA
DEPENDENT RESURVEY

A history of surveys is contained in the field notes.

This plat represents a dependent resurvey of the Ninth Standard Parallel North, through R. 69 E., and the north, east and west boundaries and the subdivisional lines of T. 46 N., R. 69 E., designed to restore the corners in their original locations according to the best available evidence.

Lottings and areas, except as shown hereon, are as shown on the plat approved June 17, 1882.

Survey executed by Neil R. Forsyth, Cadastral Surveyor, June 18 to August 28, 1975, under Special Instructions dated May 16, 1975, for Group No. 526, Nevada.

UNITED STATES DEPARTMENT OF THE INTERIOR
BUREAU OF LAND MANAGEMENT
Washington, D.C. January 24, 1978

This plat is strictly conformable to the approved field notes, and the survey, having been correctly executed in accordance with the requirements of law and the regulations of this Bureau, is hereby accepted.

For the Director

Bernard W. Feltz
Chief, Division of Cadastral Survey