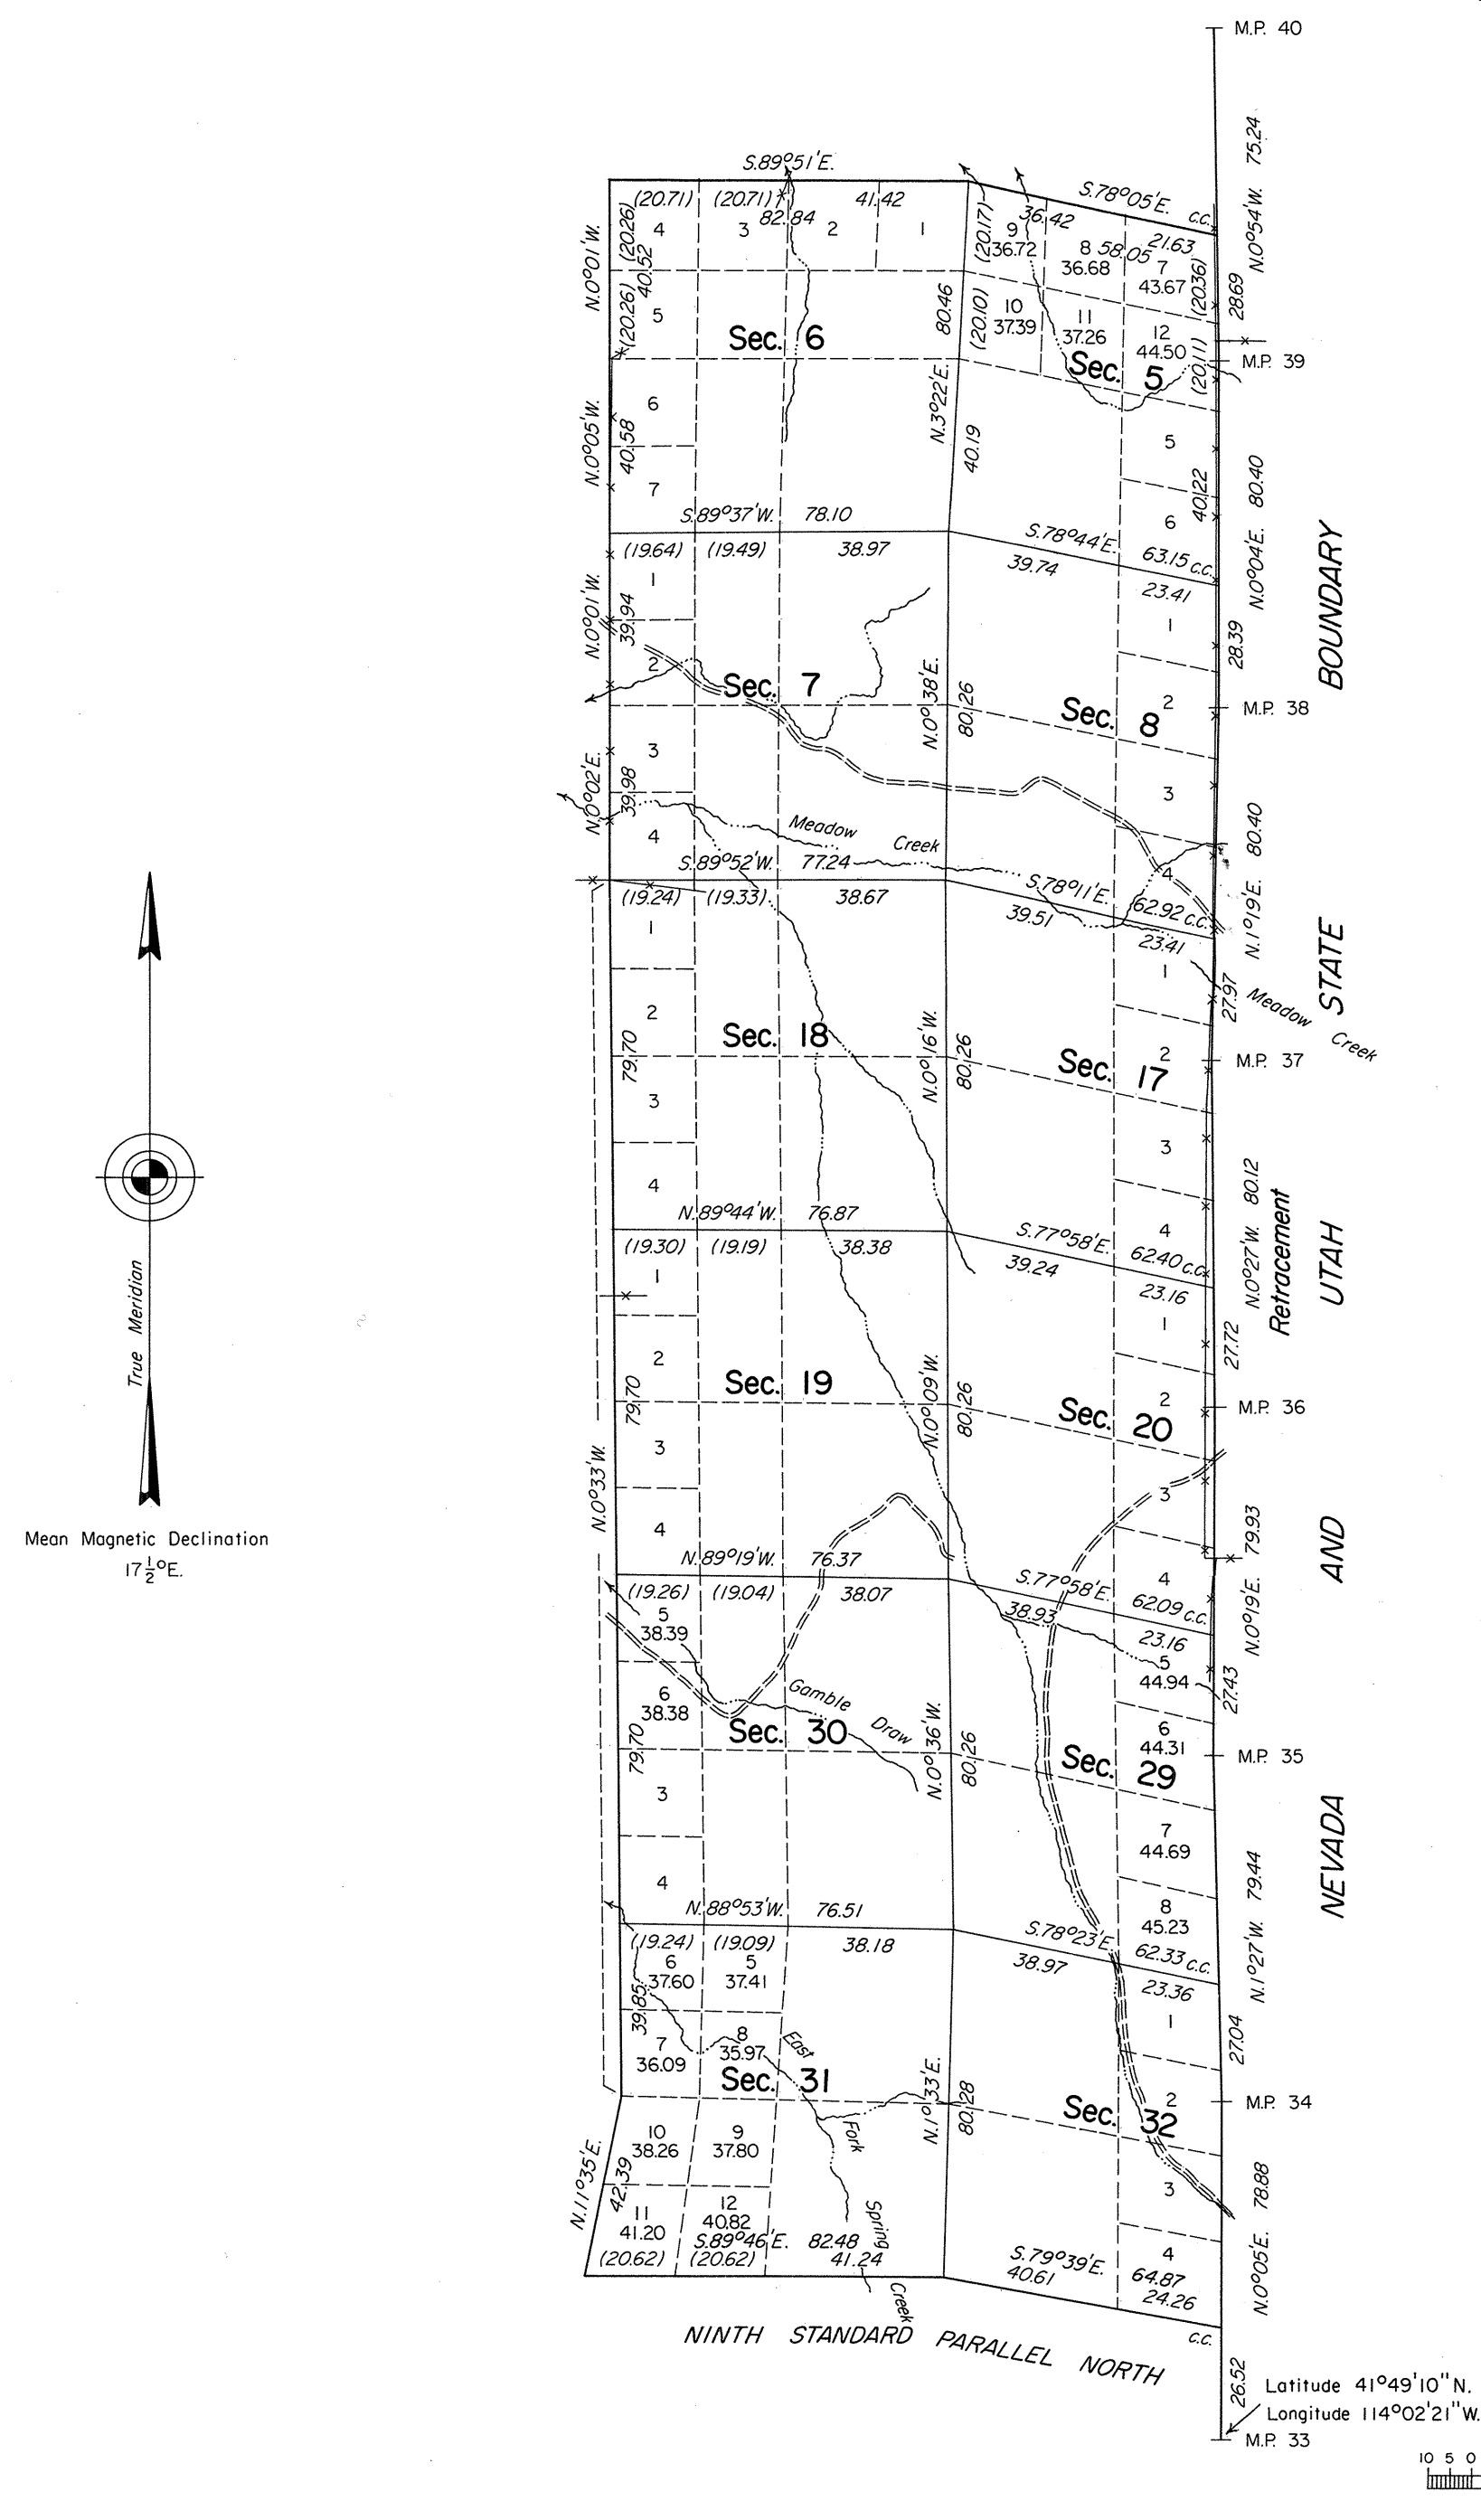


TOWNSHIP 46 NORTH, RANGE 70 EAST, OF THE MOUNT DIABLO MERIDIAN, NEVADA
DEPENDENT RESURVEY

A history of surveys is contained in the field notes.

A dependent resurvey of the west boundary was executed under T. 46 N., R. 69 E., of this same group.

This plat represents a dependent resurvey of the Ninth Standard Parallel North, through R. 70 E., and the north boundary and subdivision lines of T. 46 N., R. 70 E., designed to restore the corners in their true original locations according to the best available evidence; and the retracement of the Nevada-Utah State Line between Mile Post Nos. 33 and 40.

Lottings and areas, except as shown hereon, are as shown on the plat approved June 17, 1882.

Survey executed by Neil R. Forsyth, Cadastral Surveyor, August 30 to October 5, 1976, under Special Instructions dated May 16, 1975, for Group No. 526, Nevada.

UNITED STATES DEPARTMENT OF THE INTERIOR
BUREAU OF LAND MANAGEMENT
Washington, D.C. January 24, 1978

This plat is strictly conformable to the approved field notes, and the survey, having been correctly executed in accordance with the requirements of law and the regulations of this Bureau, is hereby accepted.

For the Director

Bernard W. Hays
Chief, Division of Cadastral Survey