


TOWNSHIP N^o 47 NORTH RANGE N^o 23 EAST MOUNT DIABLO MERIDIAN

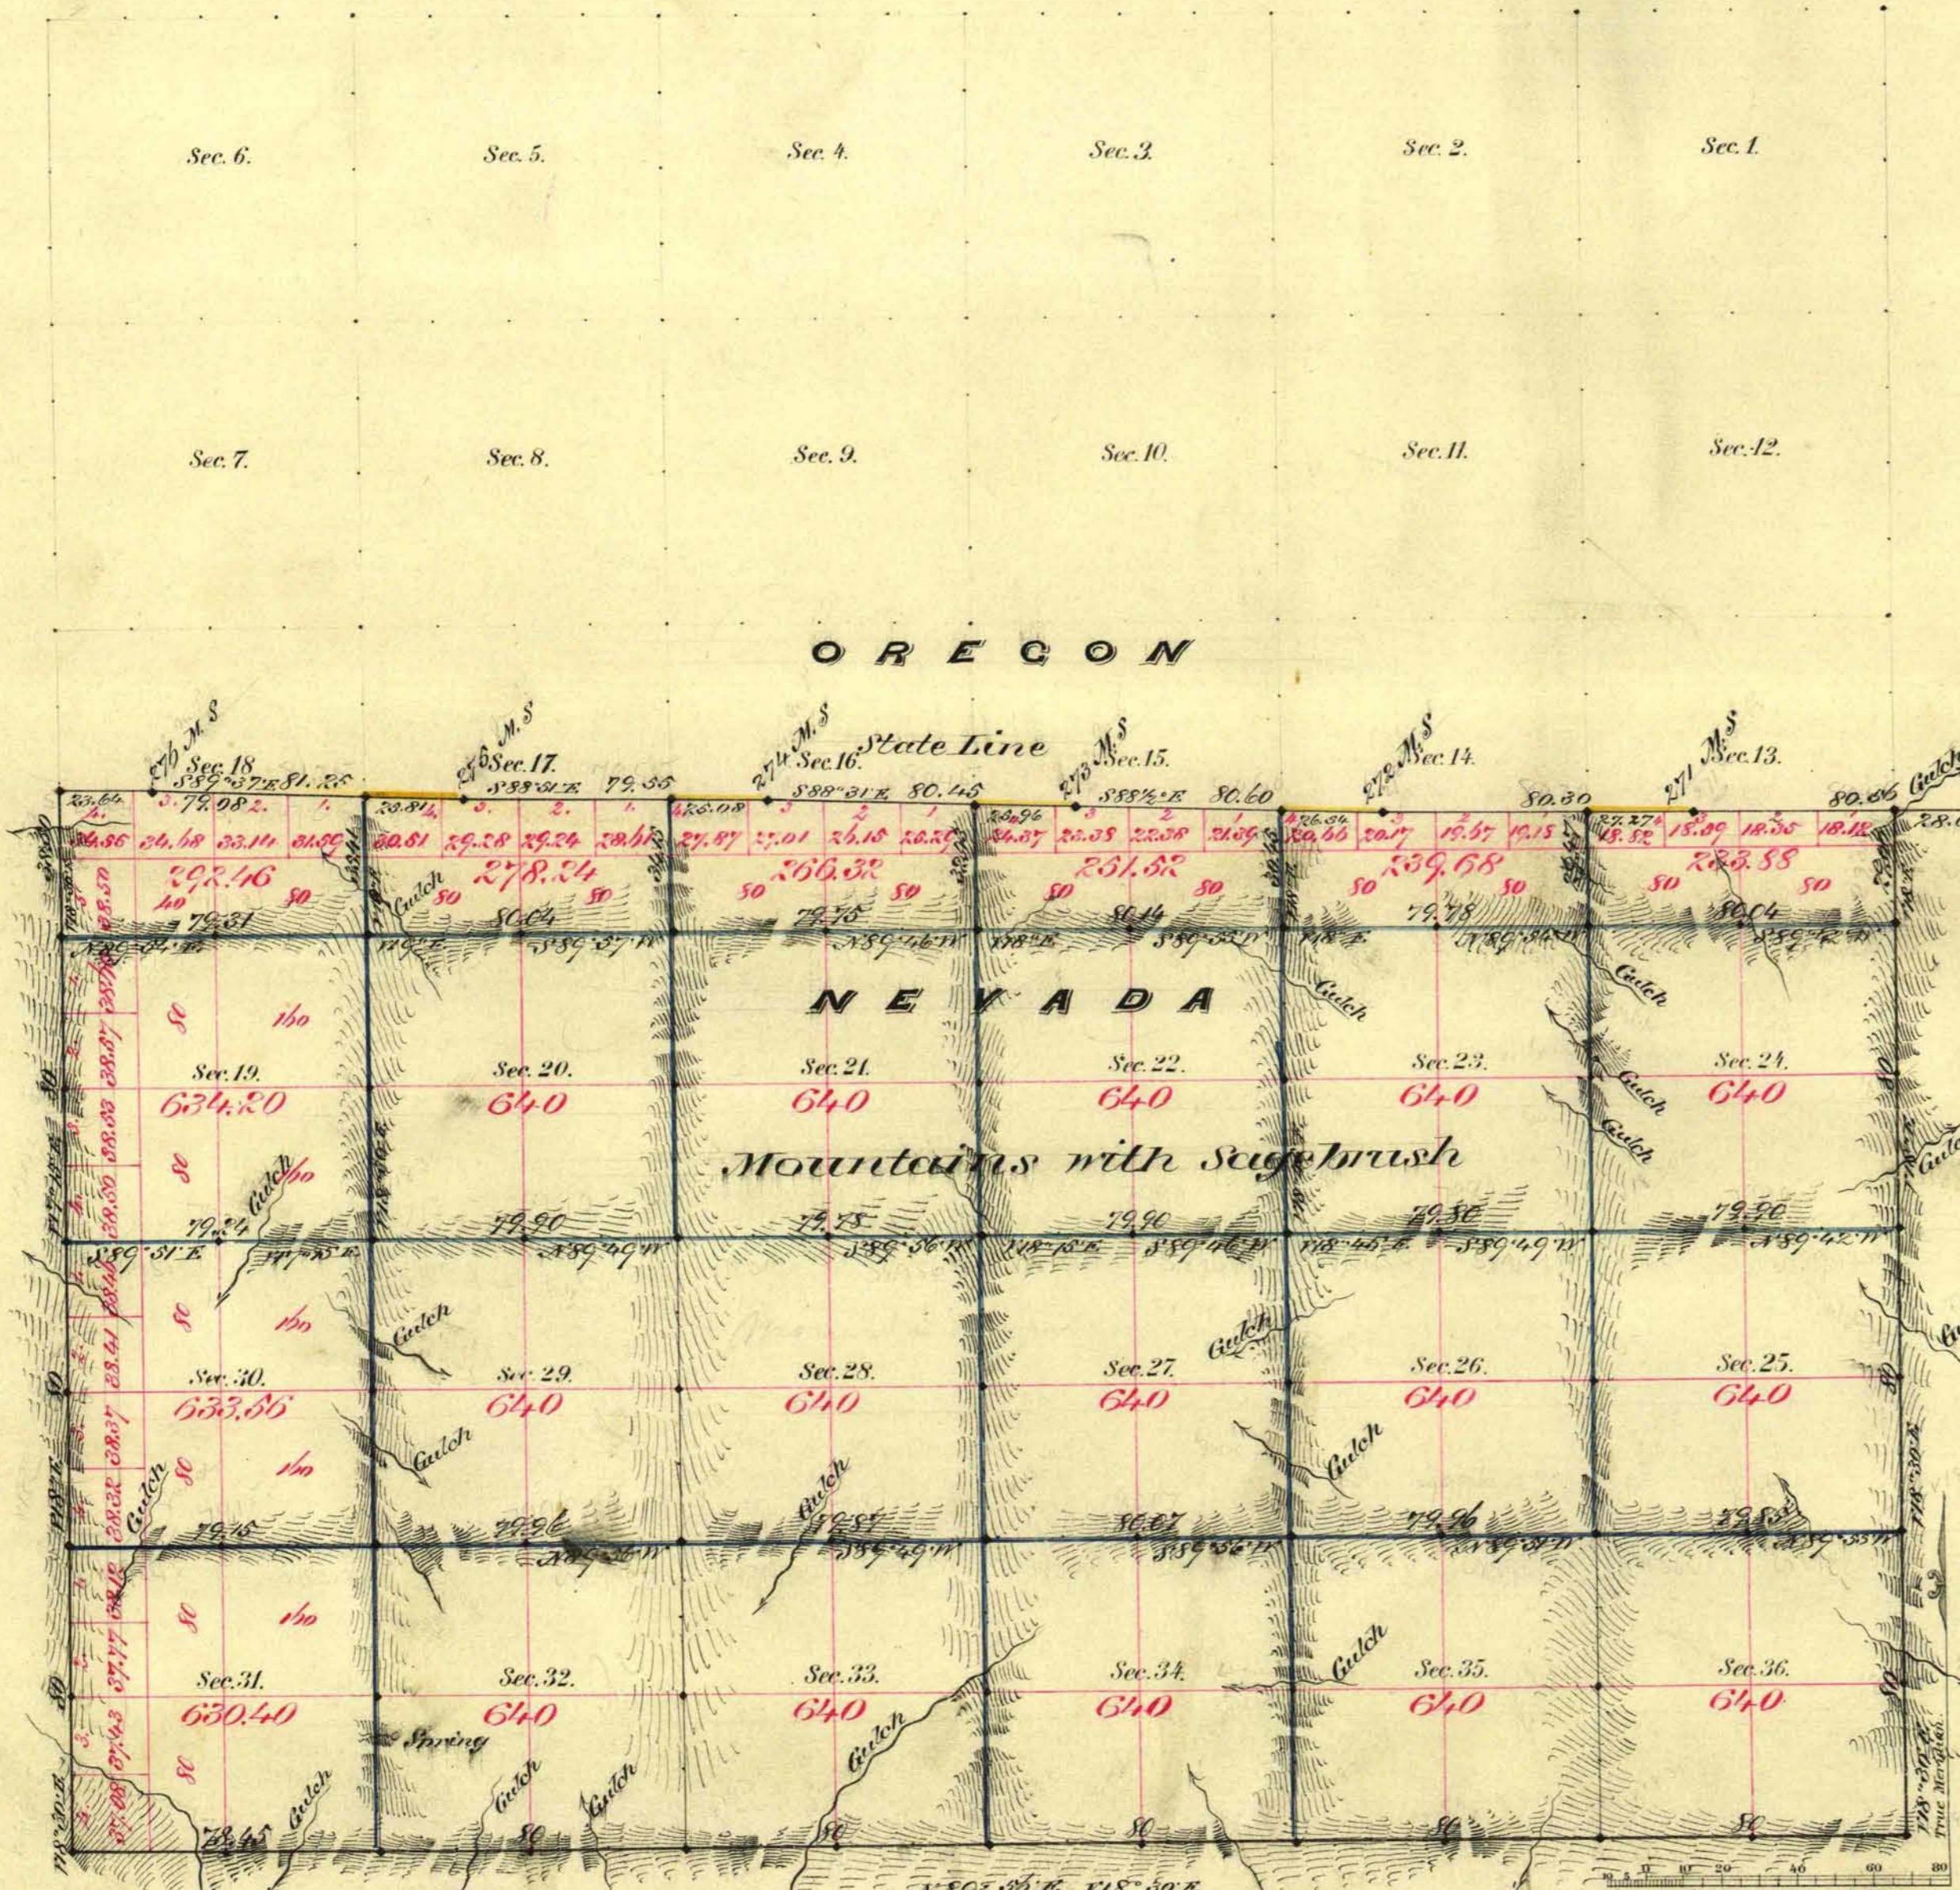

Aggregate Area of Public Land Surveyed 13,060.26 A.

Commenced January 22nd 1881
Completed " 27th "

Subdivision lines not otherwise noted run with Nov. 18th 30th C.

Surveys Designated	By Whom Surveyed	Date of Contract	Amount of Surveys	When Surveyed
N. by State Line	A. H. Major	Sept 7 th 1870	M. Ch. 162	1872
" "	Plummer & Plattner	Nov 22 nd 1880		1881
C. N. & S. bdy.	"	"	12-60-95	"
Part division lines	"	"	3-00-00	Jan. "
Owned on S. Line	"	"	81-78-35	" "
	"	"	1-50-66	" "

No. 103.

The above Map of Township N^o 47 North of Range N^o 23 East
Mt. Diablo Meridian is strictly conformable to the field
notes of the survey thereof on file in this Office, which have been examined and approved.
Surveyor General's Office. }
Virginia City Nev. }
March 17th 1881 }
C. S. Davis, Sur. Gen. Nev.