


TOWNSHIP N^o 47 NORTH RANGE N^o 33 EAST MOUNT DIABLO MERIDIAN NEVADA

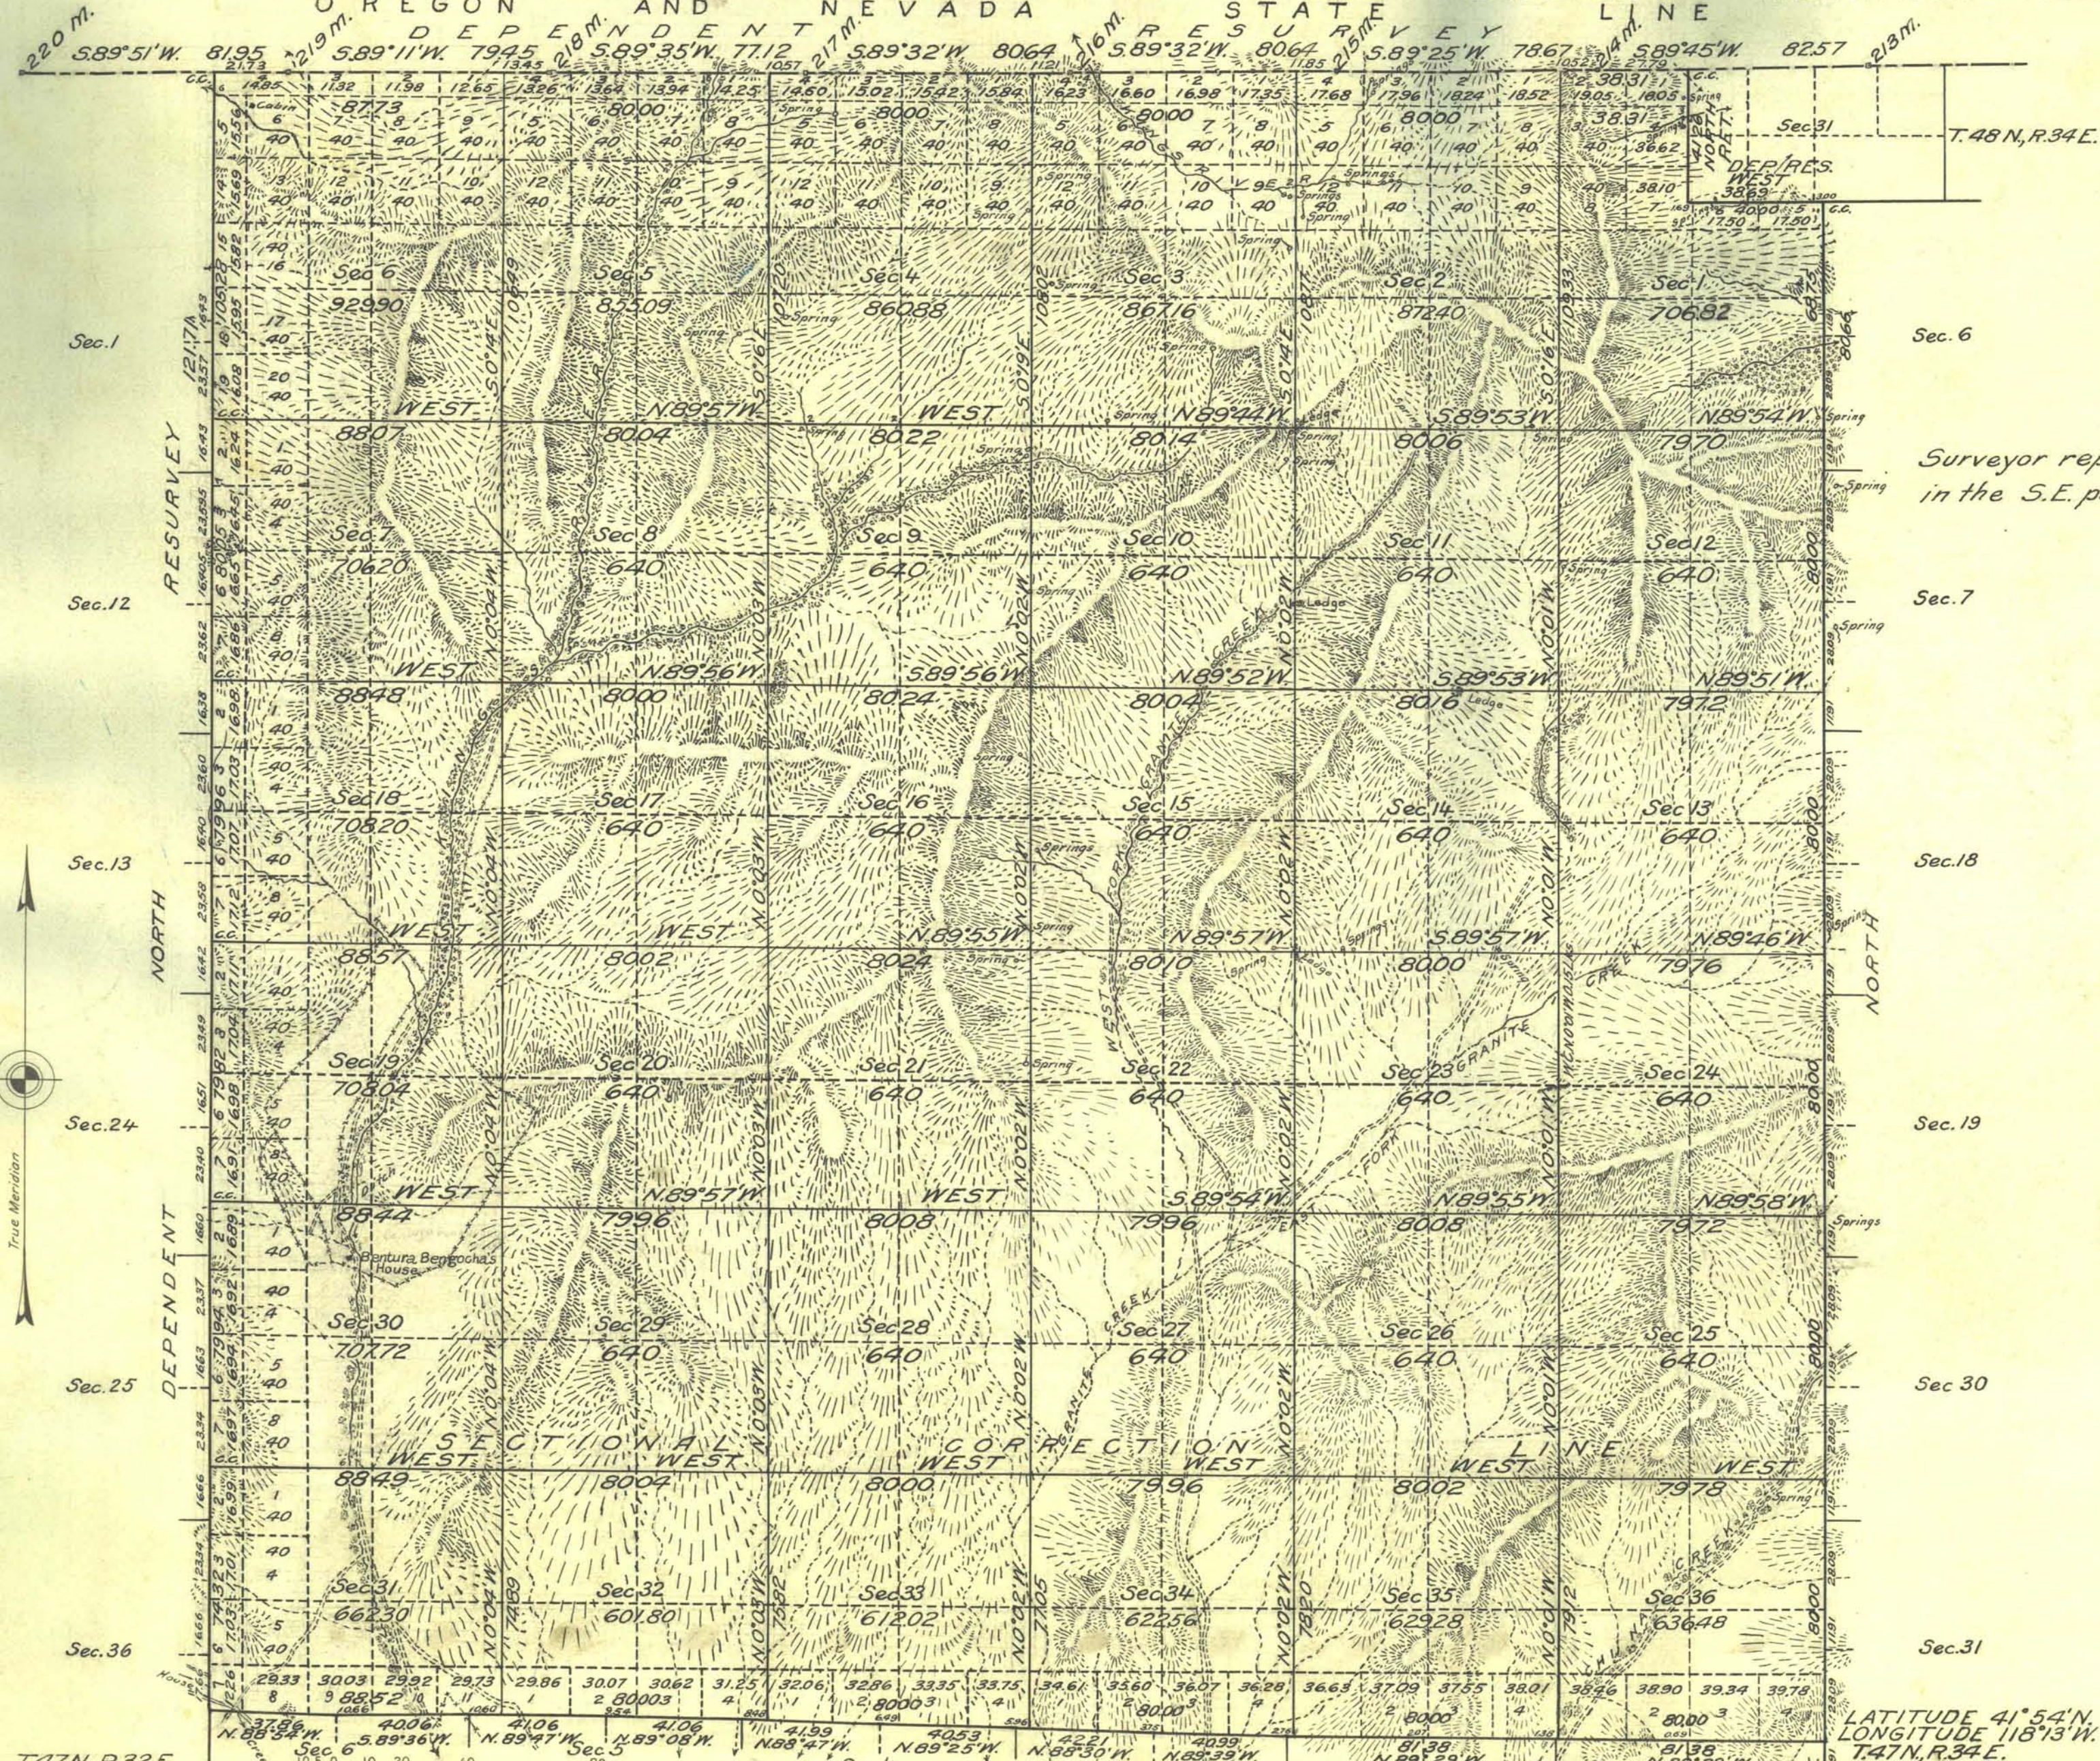

NOTE

Surveyor reports indications of mineral in the S.E. portion of township.

Mean Magnetic Declination,
T. 46 N., R. 32 E.

Scale: 40 Chains to an Inch.

Area Surveyed, 24486.85 Acres.

Office of U.S. Supervisor of Surveys
Denver, Colorado, November 23, 1926.

The above plat of Township No. 47 North Range No. 33 East of the Mount Diablo Meridian, Nevada is strictly conformable to the field notes of the survey thereof which have been examined and approved.

Samuel J. Johnson
U.S. Supervisor of Surveys.

DEPARTMENT OF THE INTERIOR
GENERAL LAND OFFICE

Washington, D.C., December 23, 1926.
The survey represented by this plat having been correctly executed in accordance with the requirements of law and the regulations of this office, is hereby accepted.

Thomas H. Howell
Assistant Commissioner.

LINES DESIGNATED	BY WHOM SURVEYED	GROUP NO.	DATE	MILEAGE		WHEN SURVEYED	
				MLS.	CHS.	BEGUN	COMPLETED
Exterior	Walter H. Good	110	April 19, 1924	24	65.12	Aug. 12, 1924	Sept. 30, 1924
Subdivisional	" " "	"	" " "	62	6.98	Aug. 30, 1924	Sept. 30, 1924
Meander	" " "	"	" " "				
Miscellaneous	" " "	"	" " "				